




FRAMING PLAN OF STAIR A @ BASEMENT LEVEL
REF.DWG:A4/A7.01

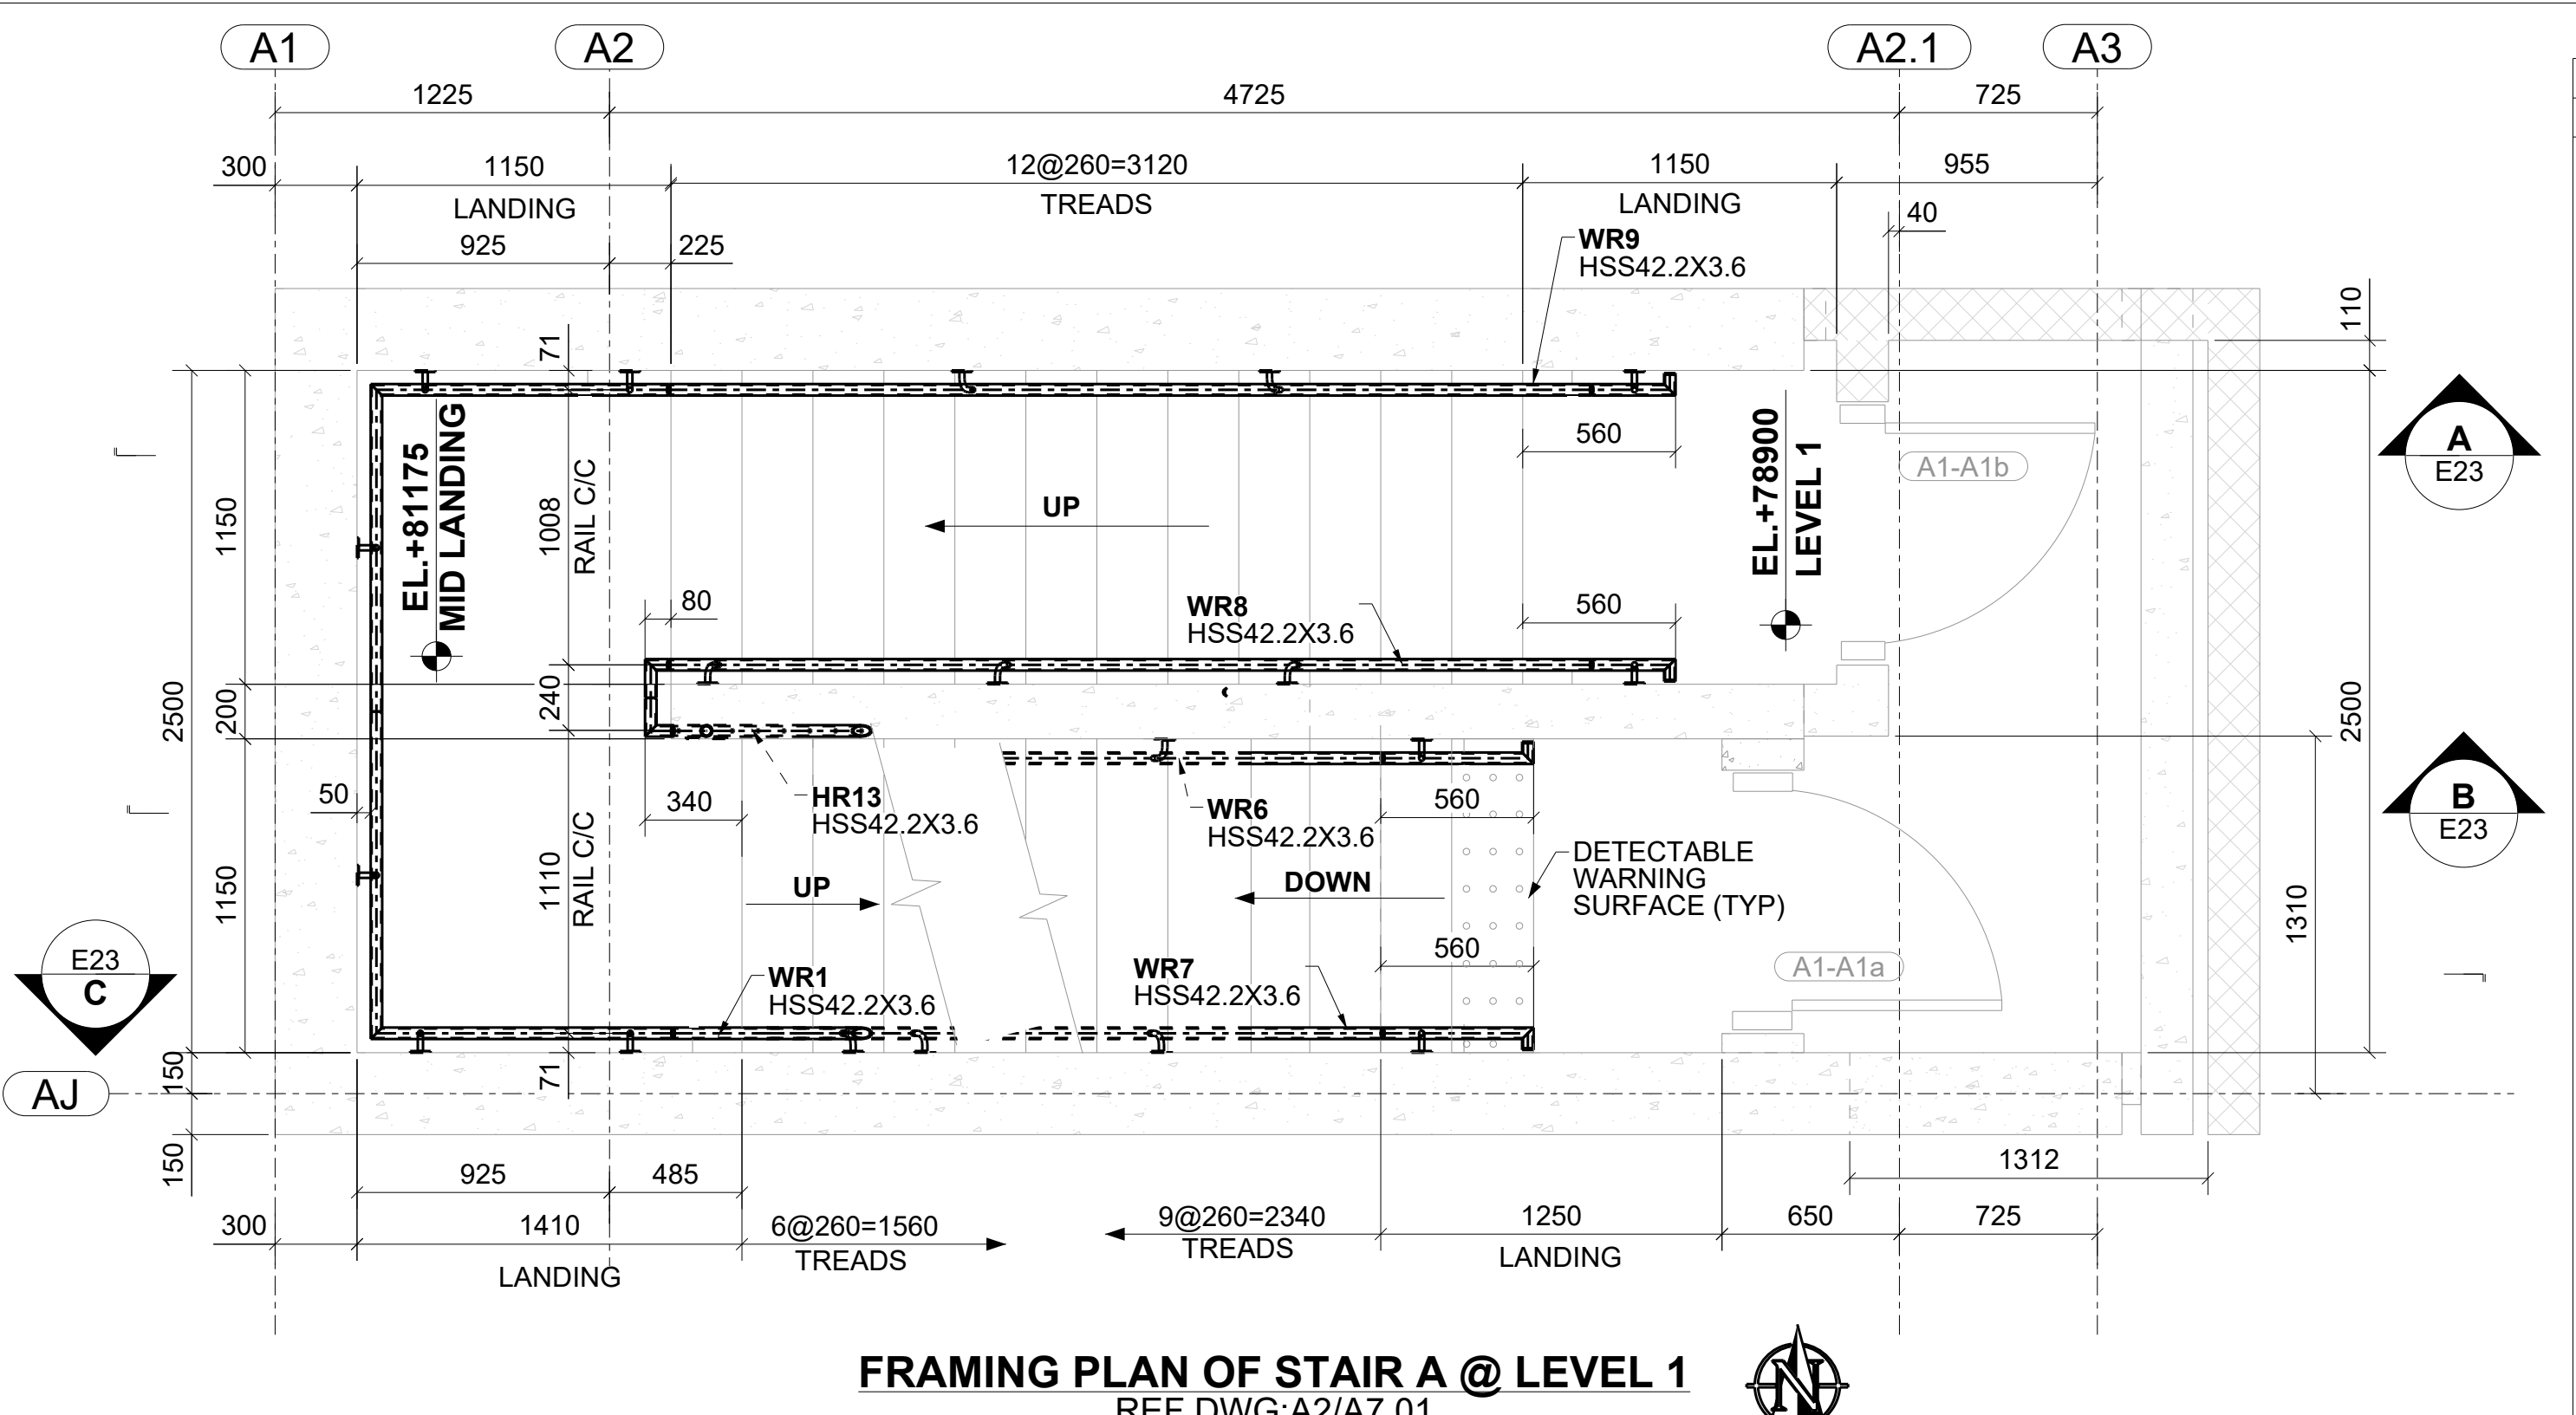

FRAMING PLAN OF STAIR A @ LEVEL 1
REF.DWG:A2/A7.01

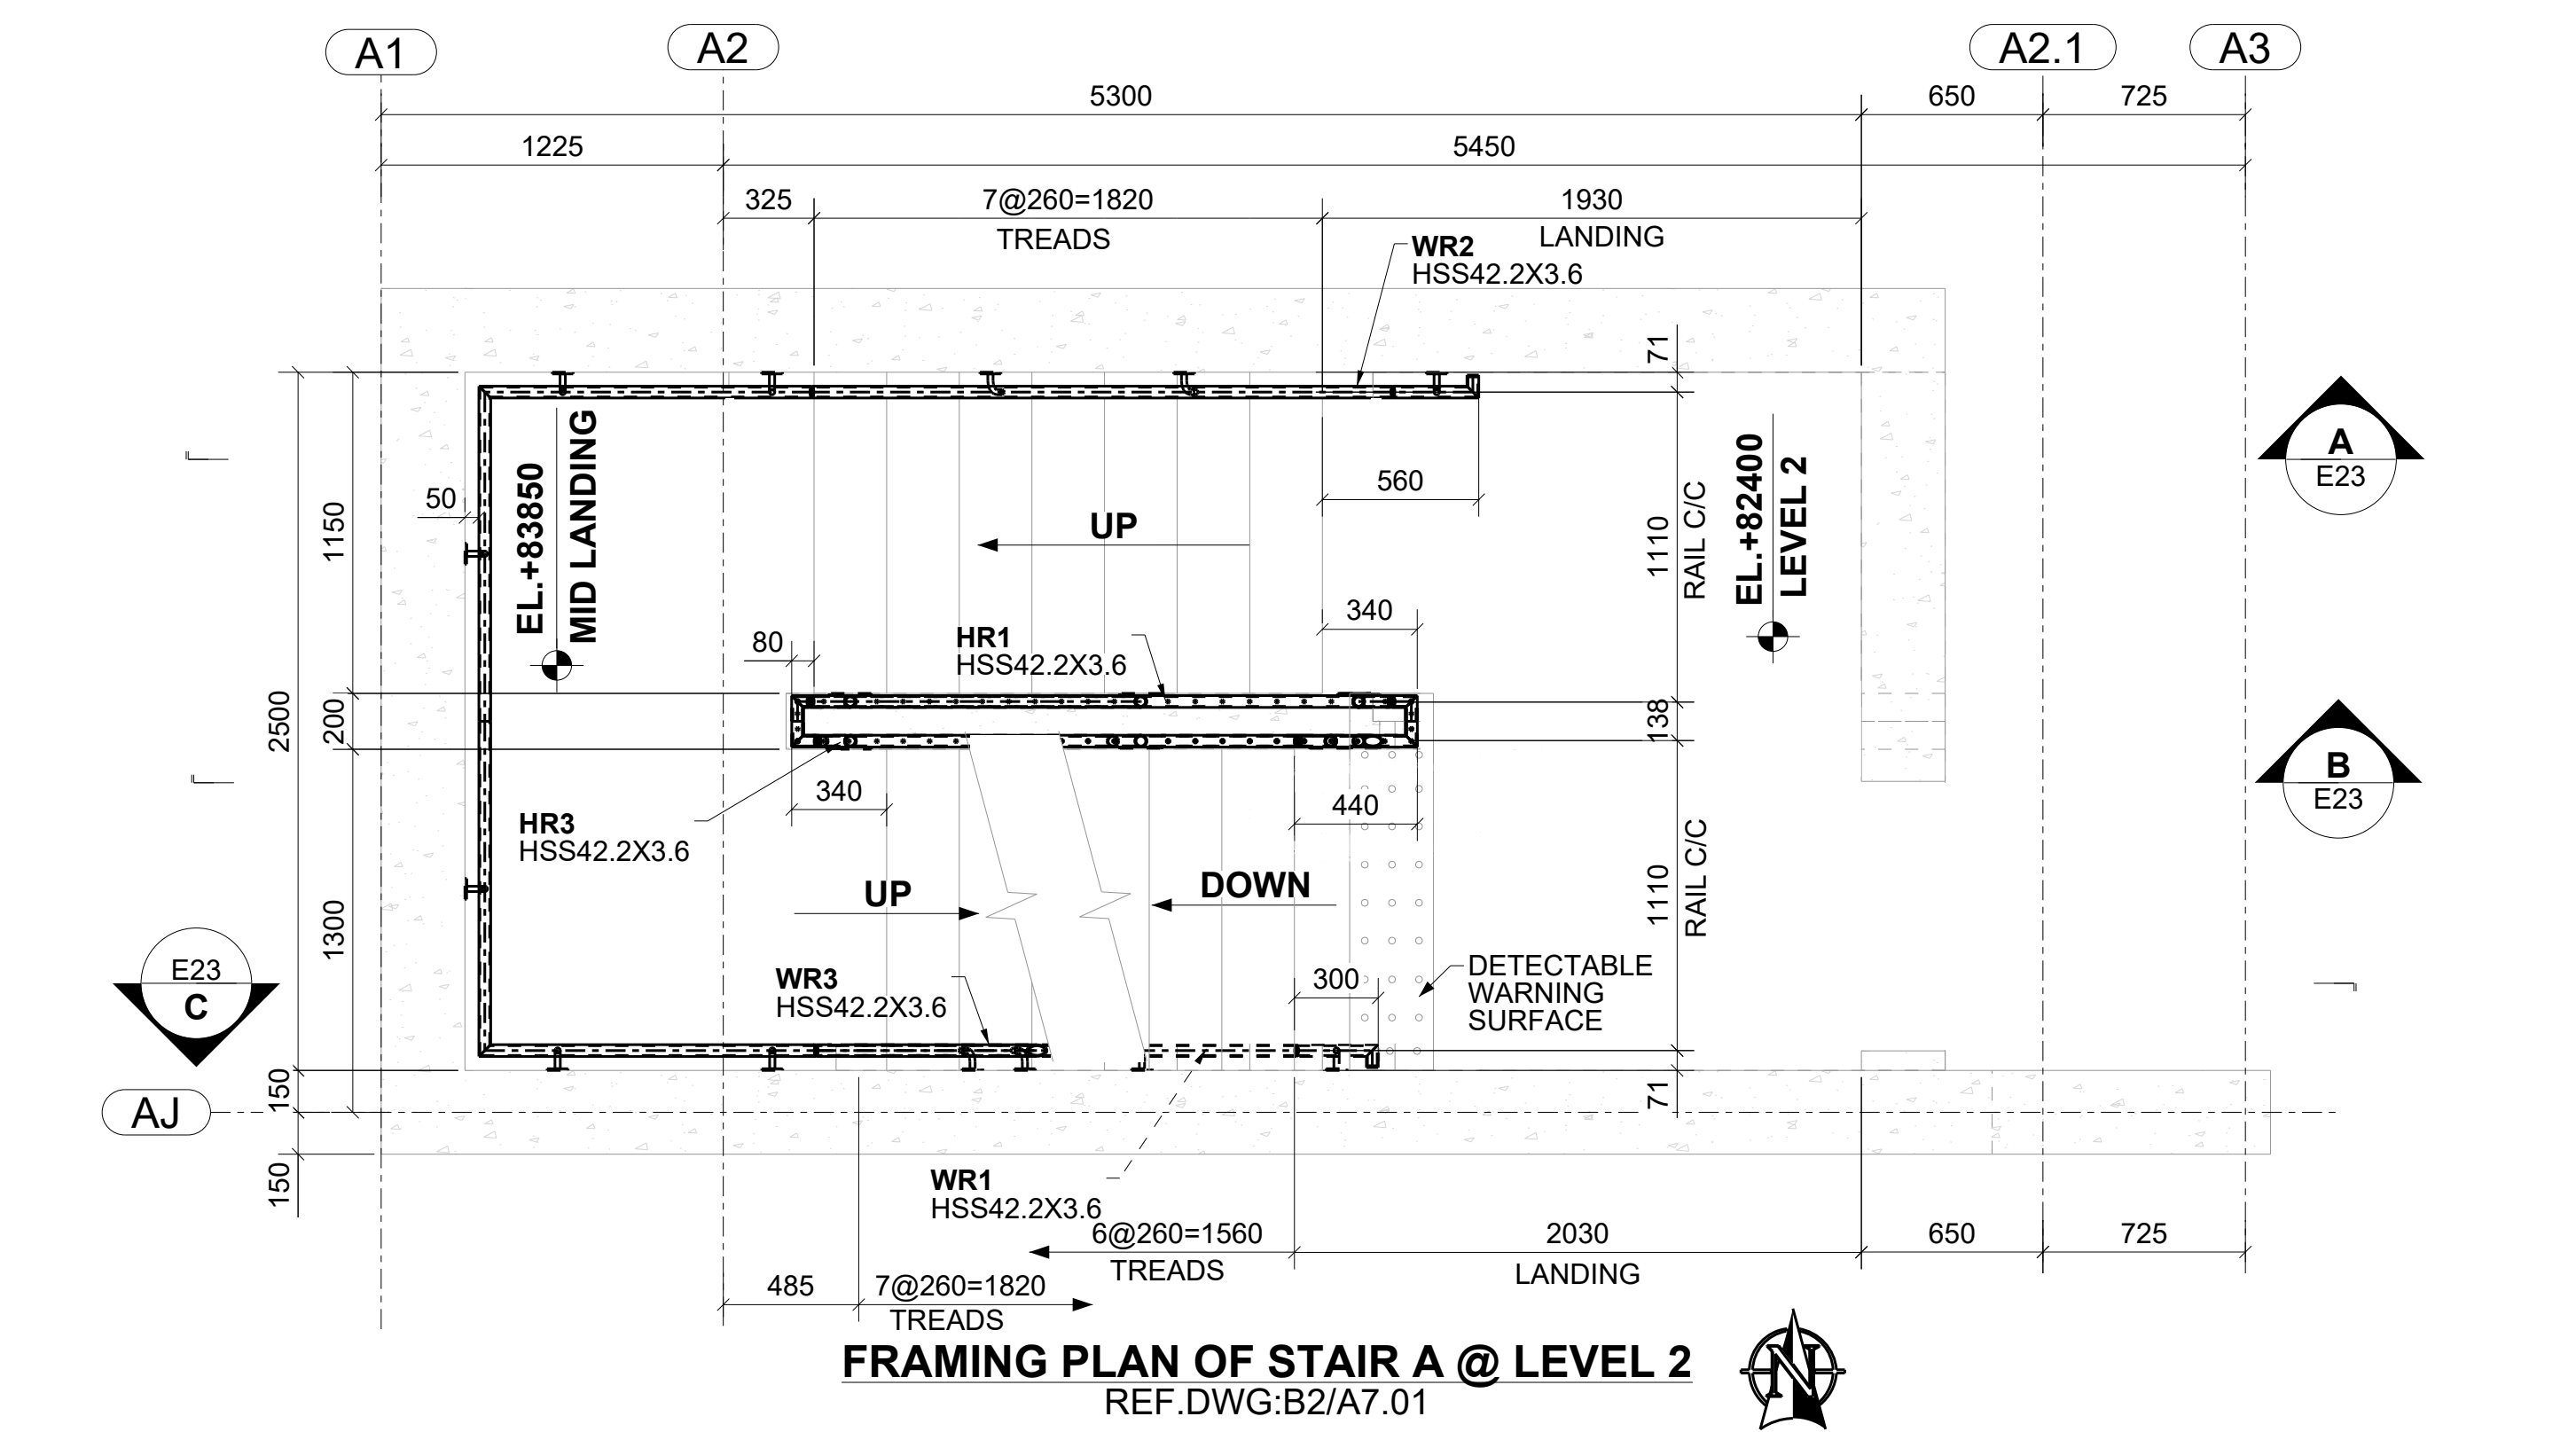

FRAMING PLAN OF STAIR A @ LEVEL 2
REF.DWG:B2/A7.01

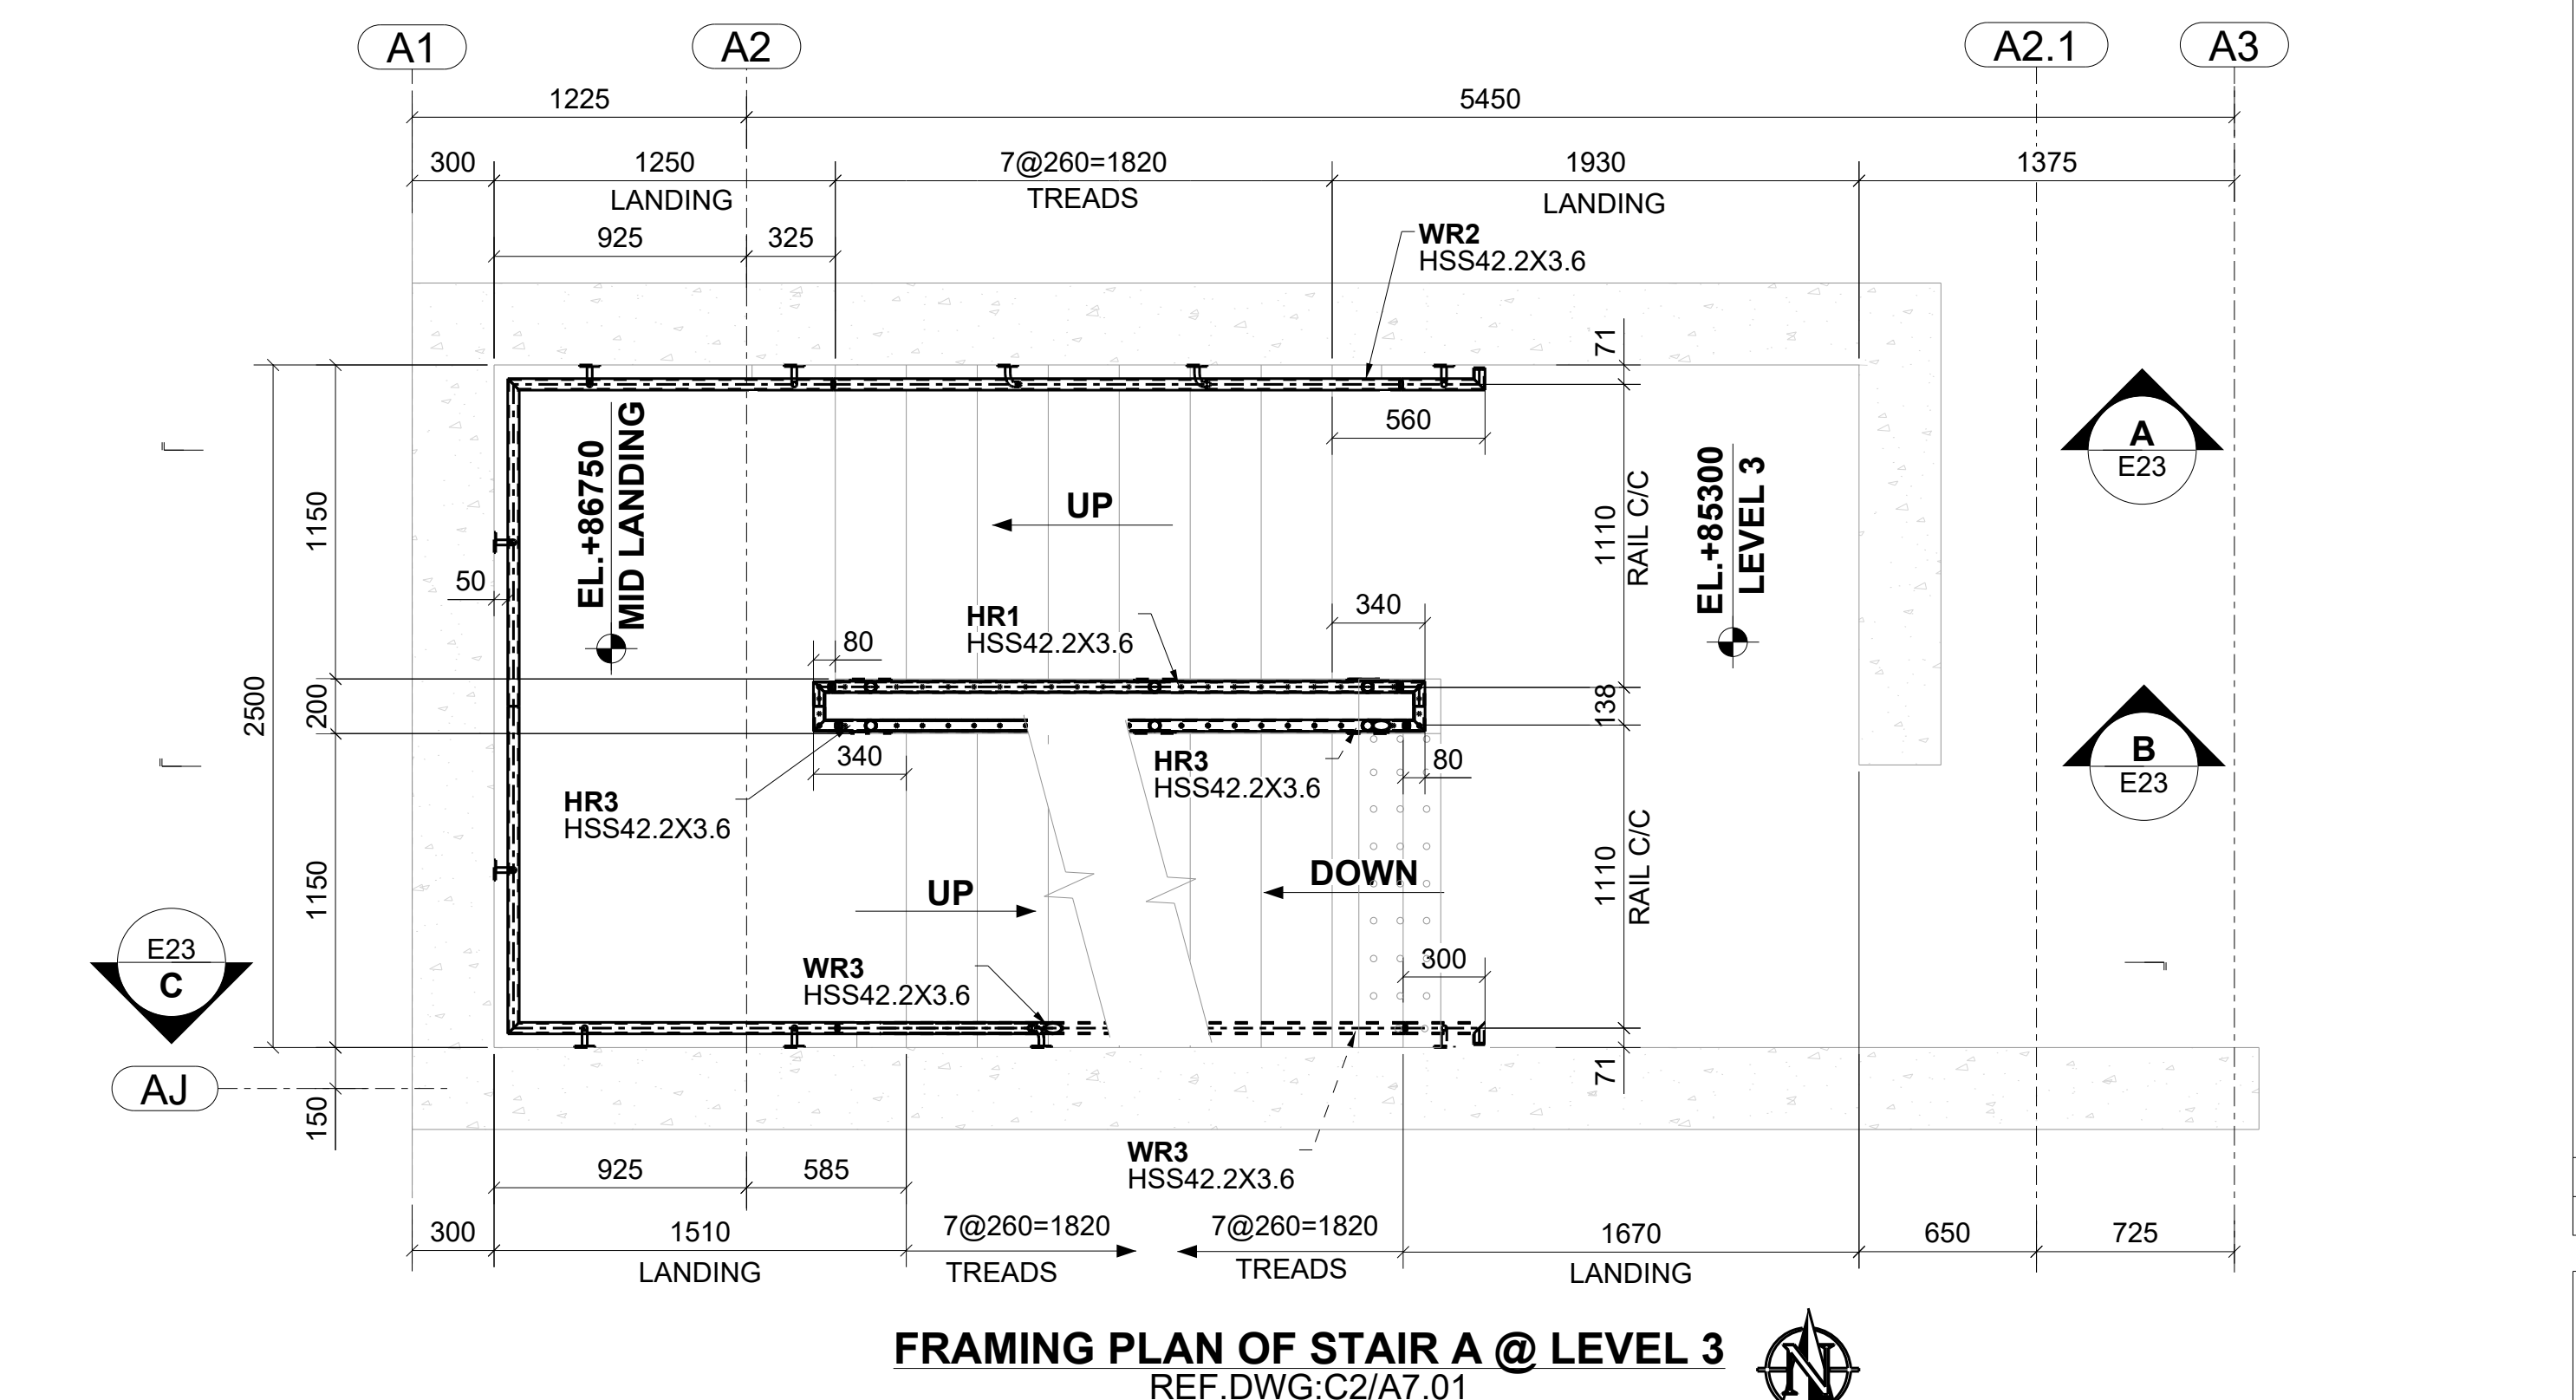

FRAMING PLAN OF STAIR A @ LEVEL 3
REF.DWG:C2/A7.01

Ref. Drawing No	Revision No	Revision Date
A7.01	8	06/24/2020

REV	DESCRIPTION	DATE

Client: _____

Engineer: _____


Project Address: _____

Project Description: _____


Drawing Description: STAIR-A PLAN FROM LEVEL P1 TO LEVEL 3

Date: _____ Scale: _____ Drawn By: _____ Checked By: _____


Project Number: _____ Drawing Number: E20

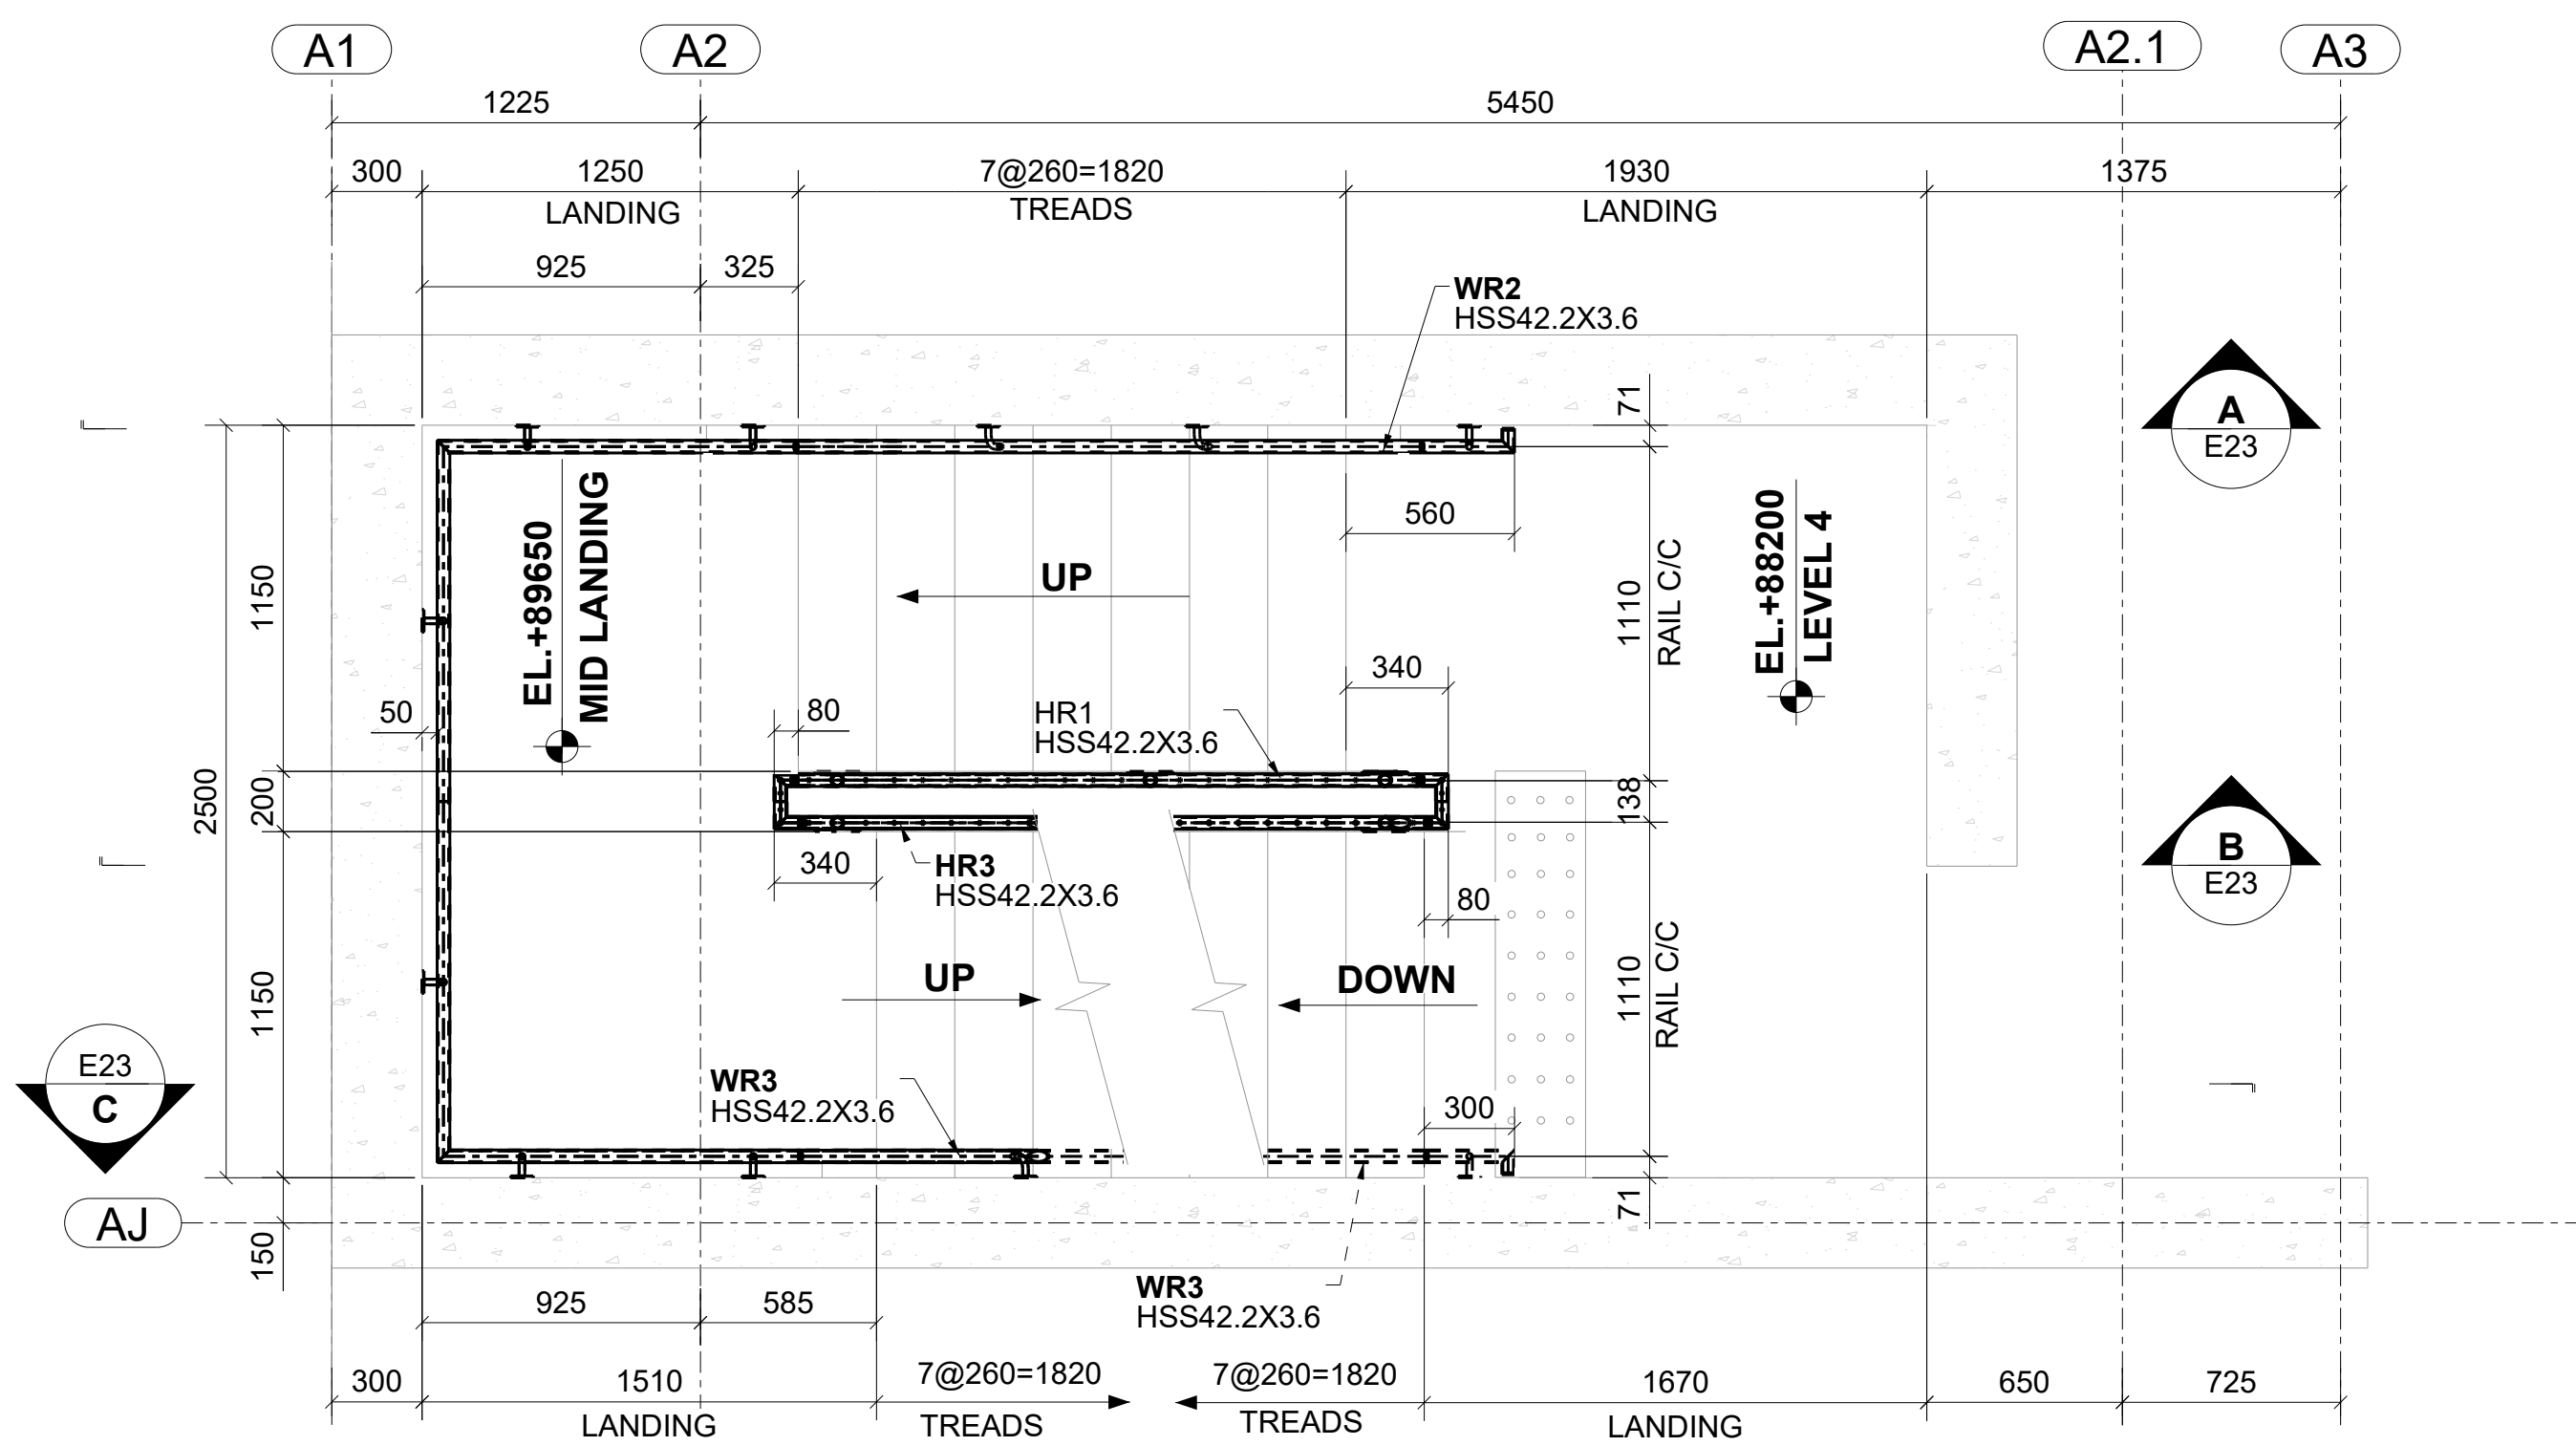


FRAMING PLAN OF STAIR A @ LEVEL 4
REF.DWG:C2/A7.01

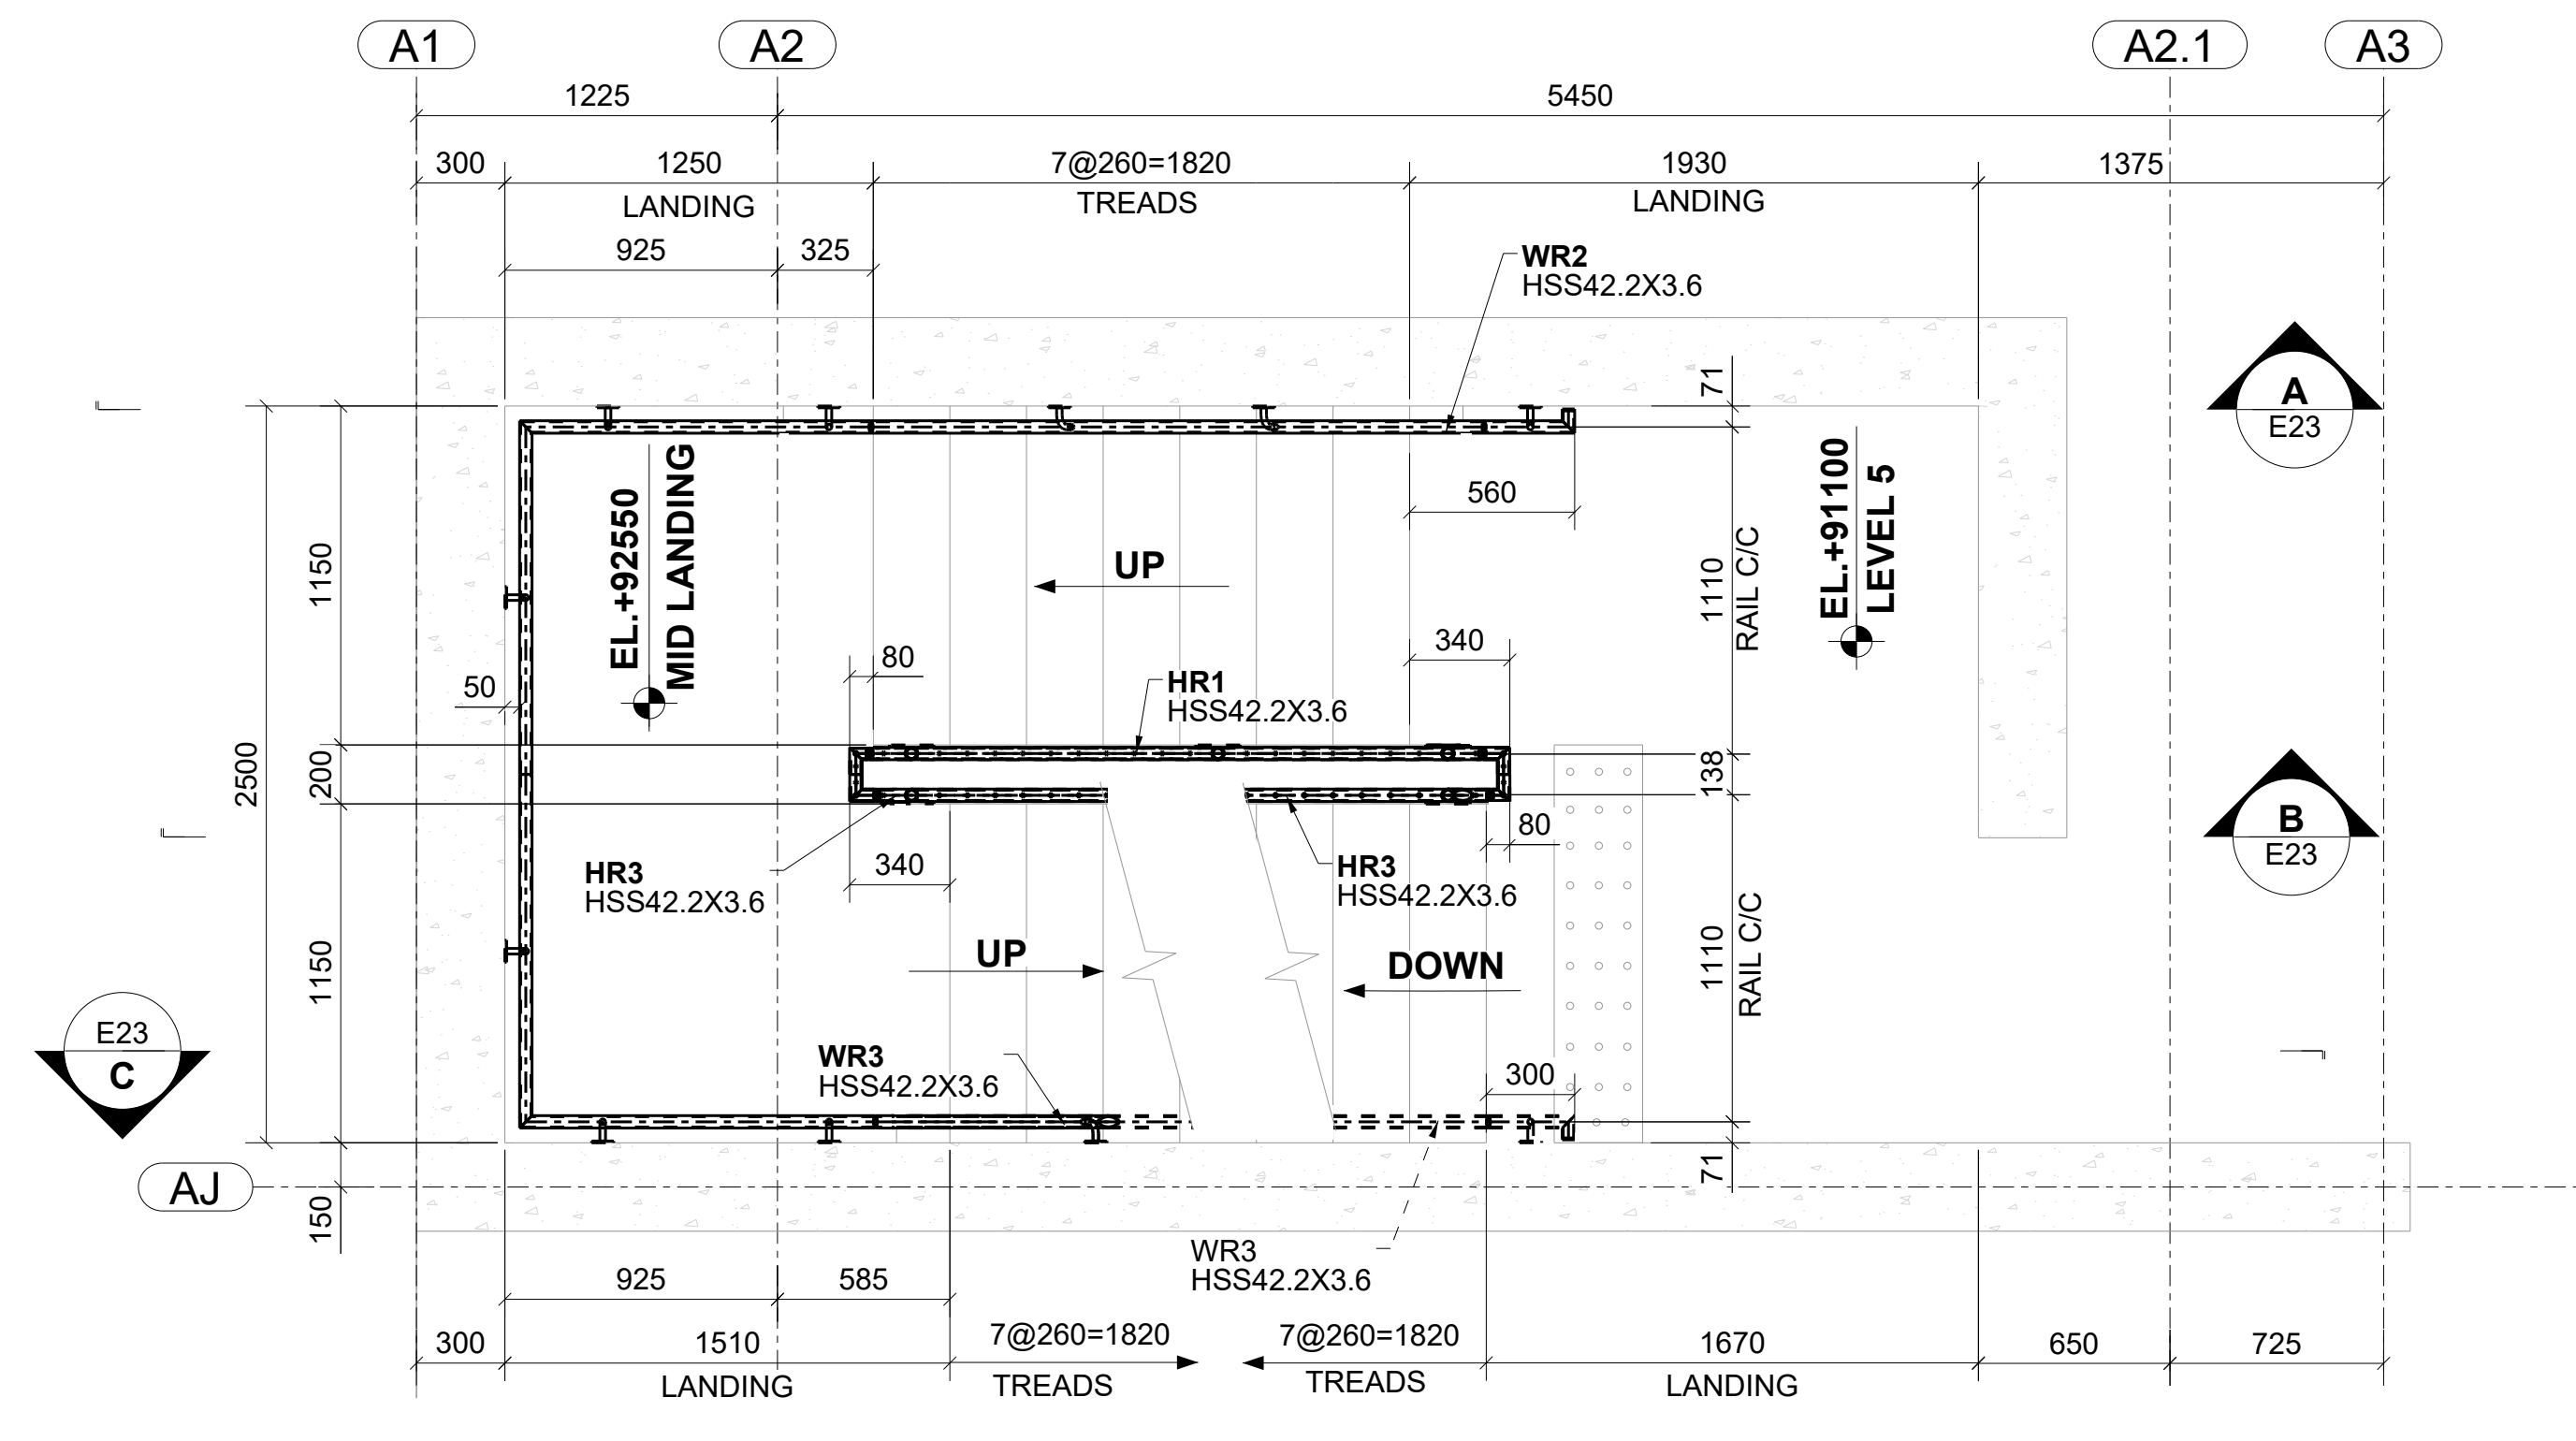

FRAMING PLAN OF STAIR A @ LEVEL 5
REF.DWG:C2/A7.01

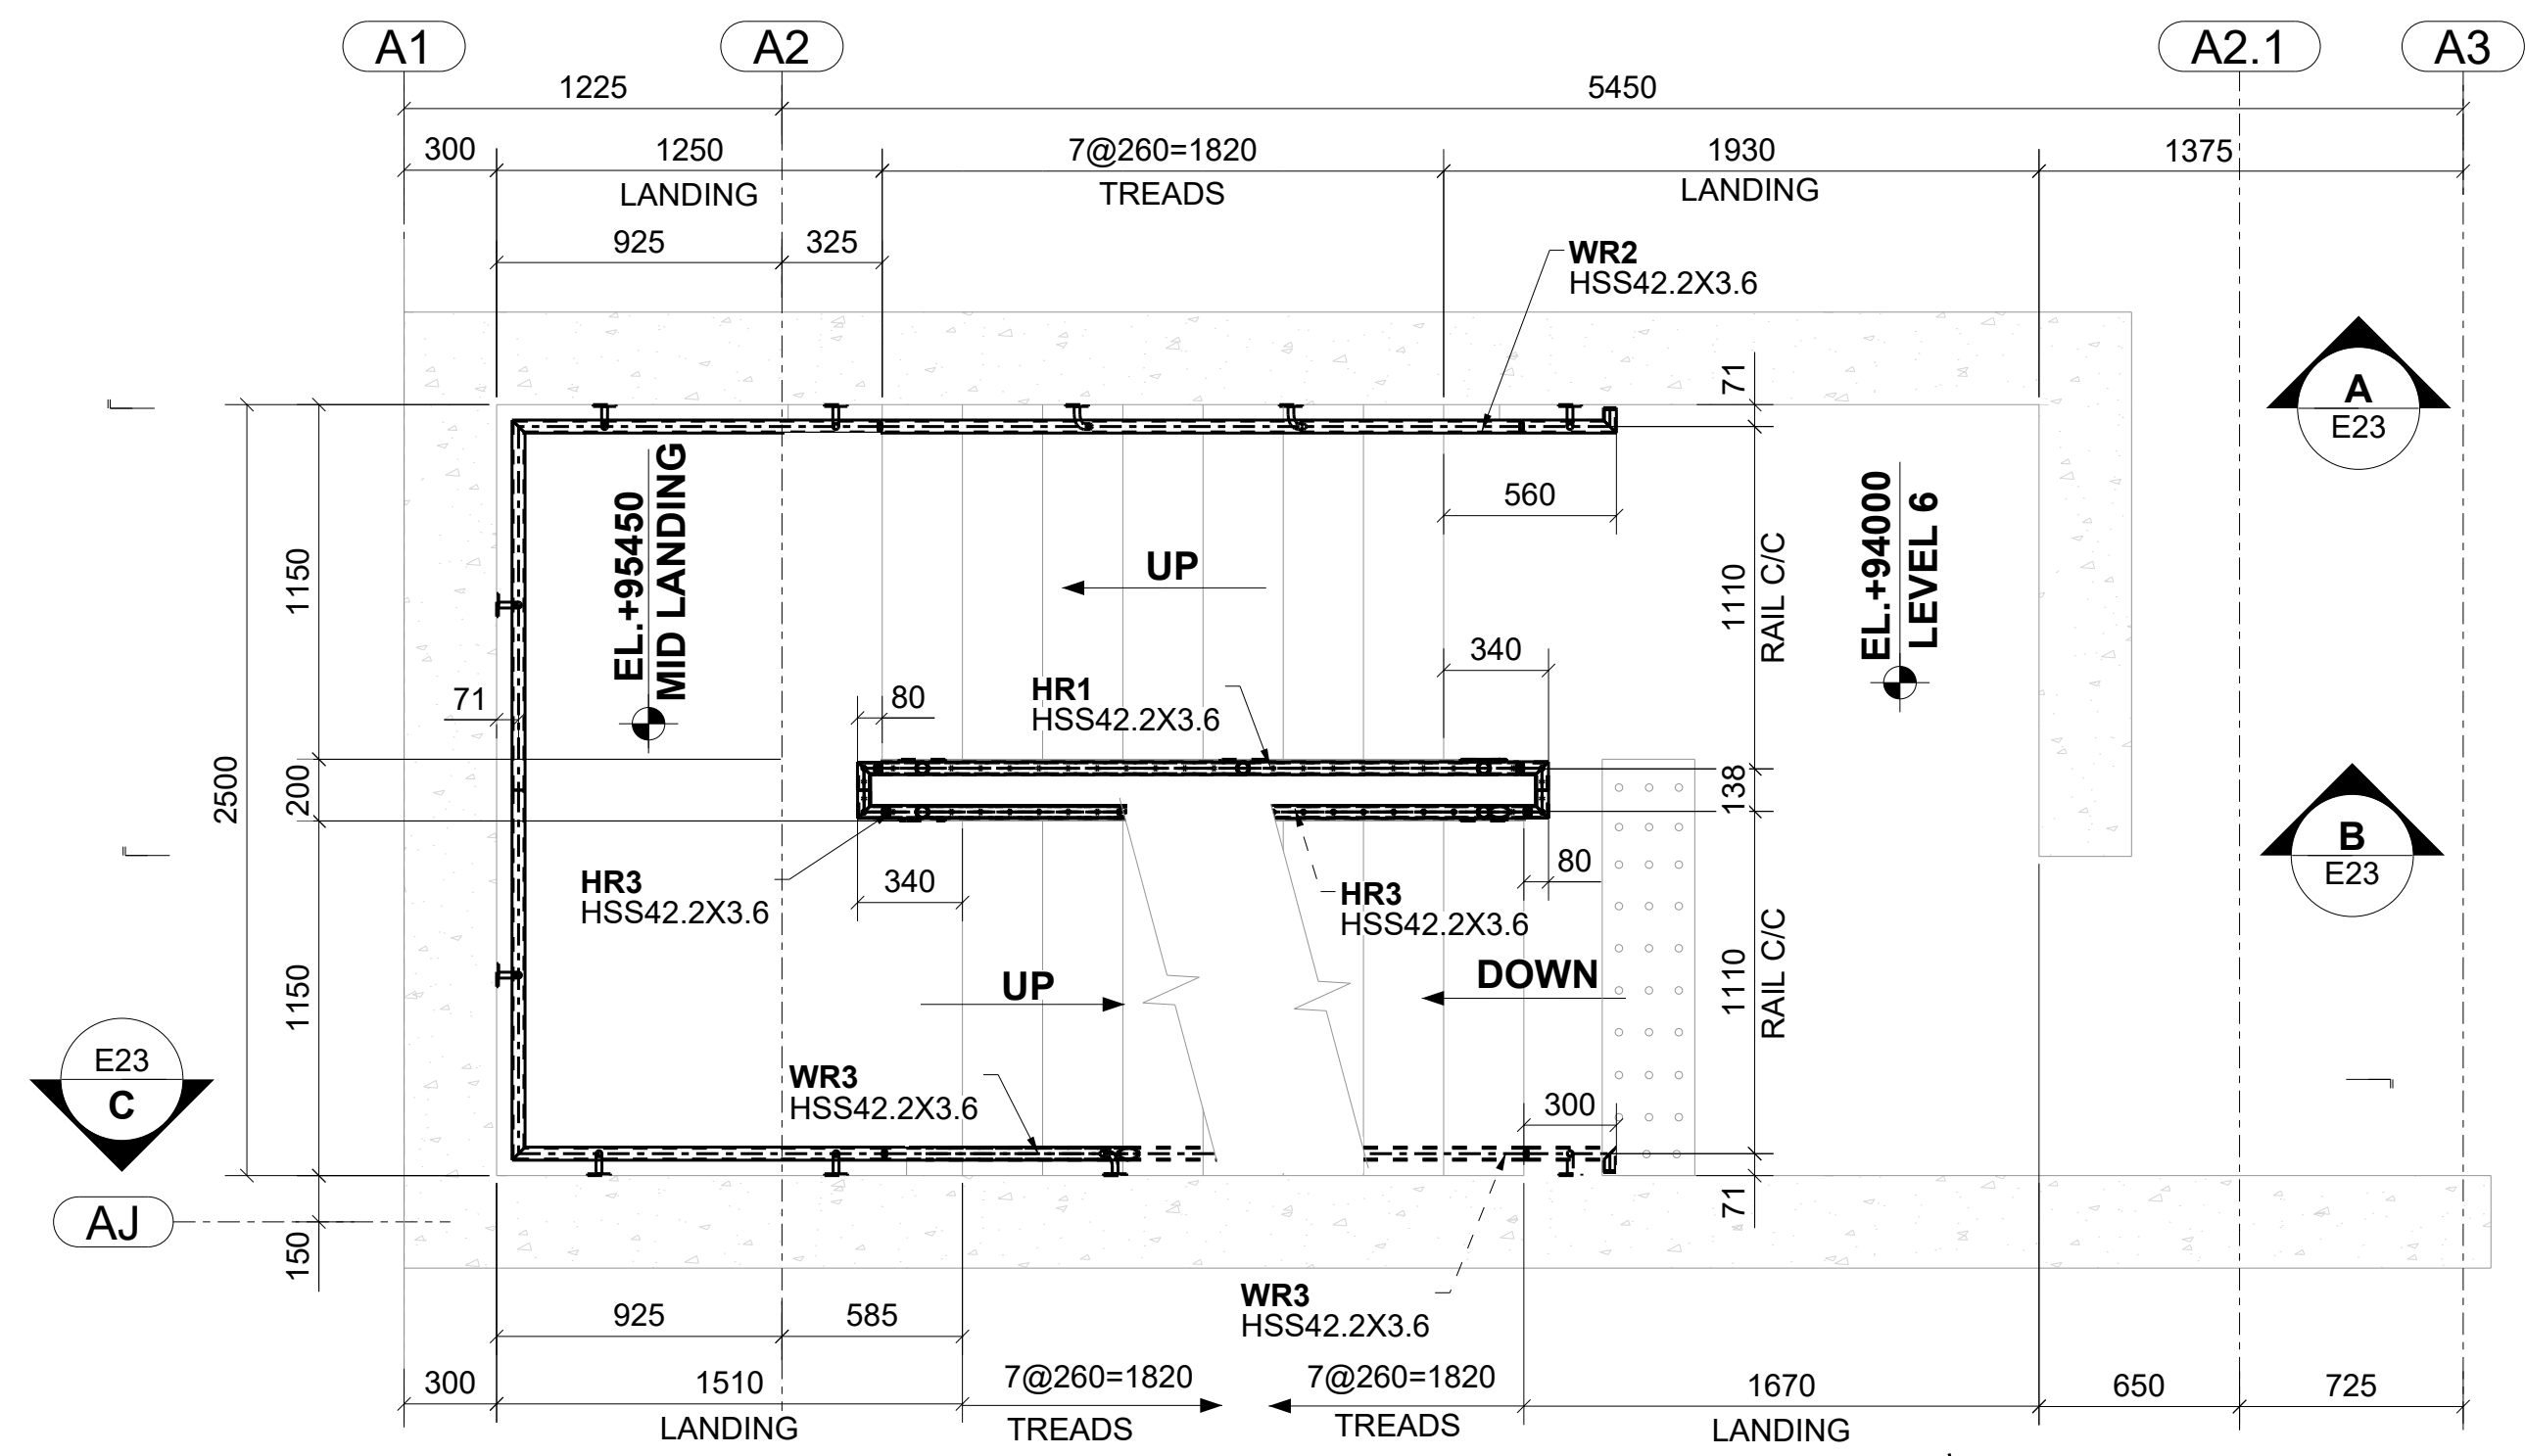

FRAMING PLAN OF STAIR A @ LEVEL 6
REF.DWG:C2/A7.01

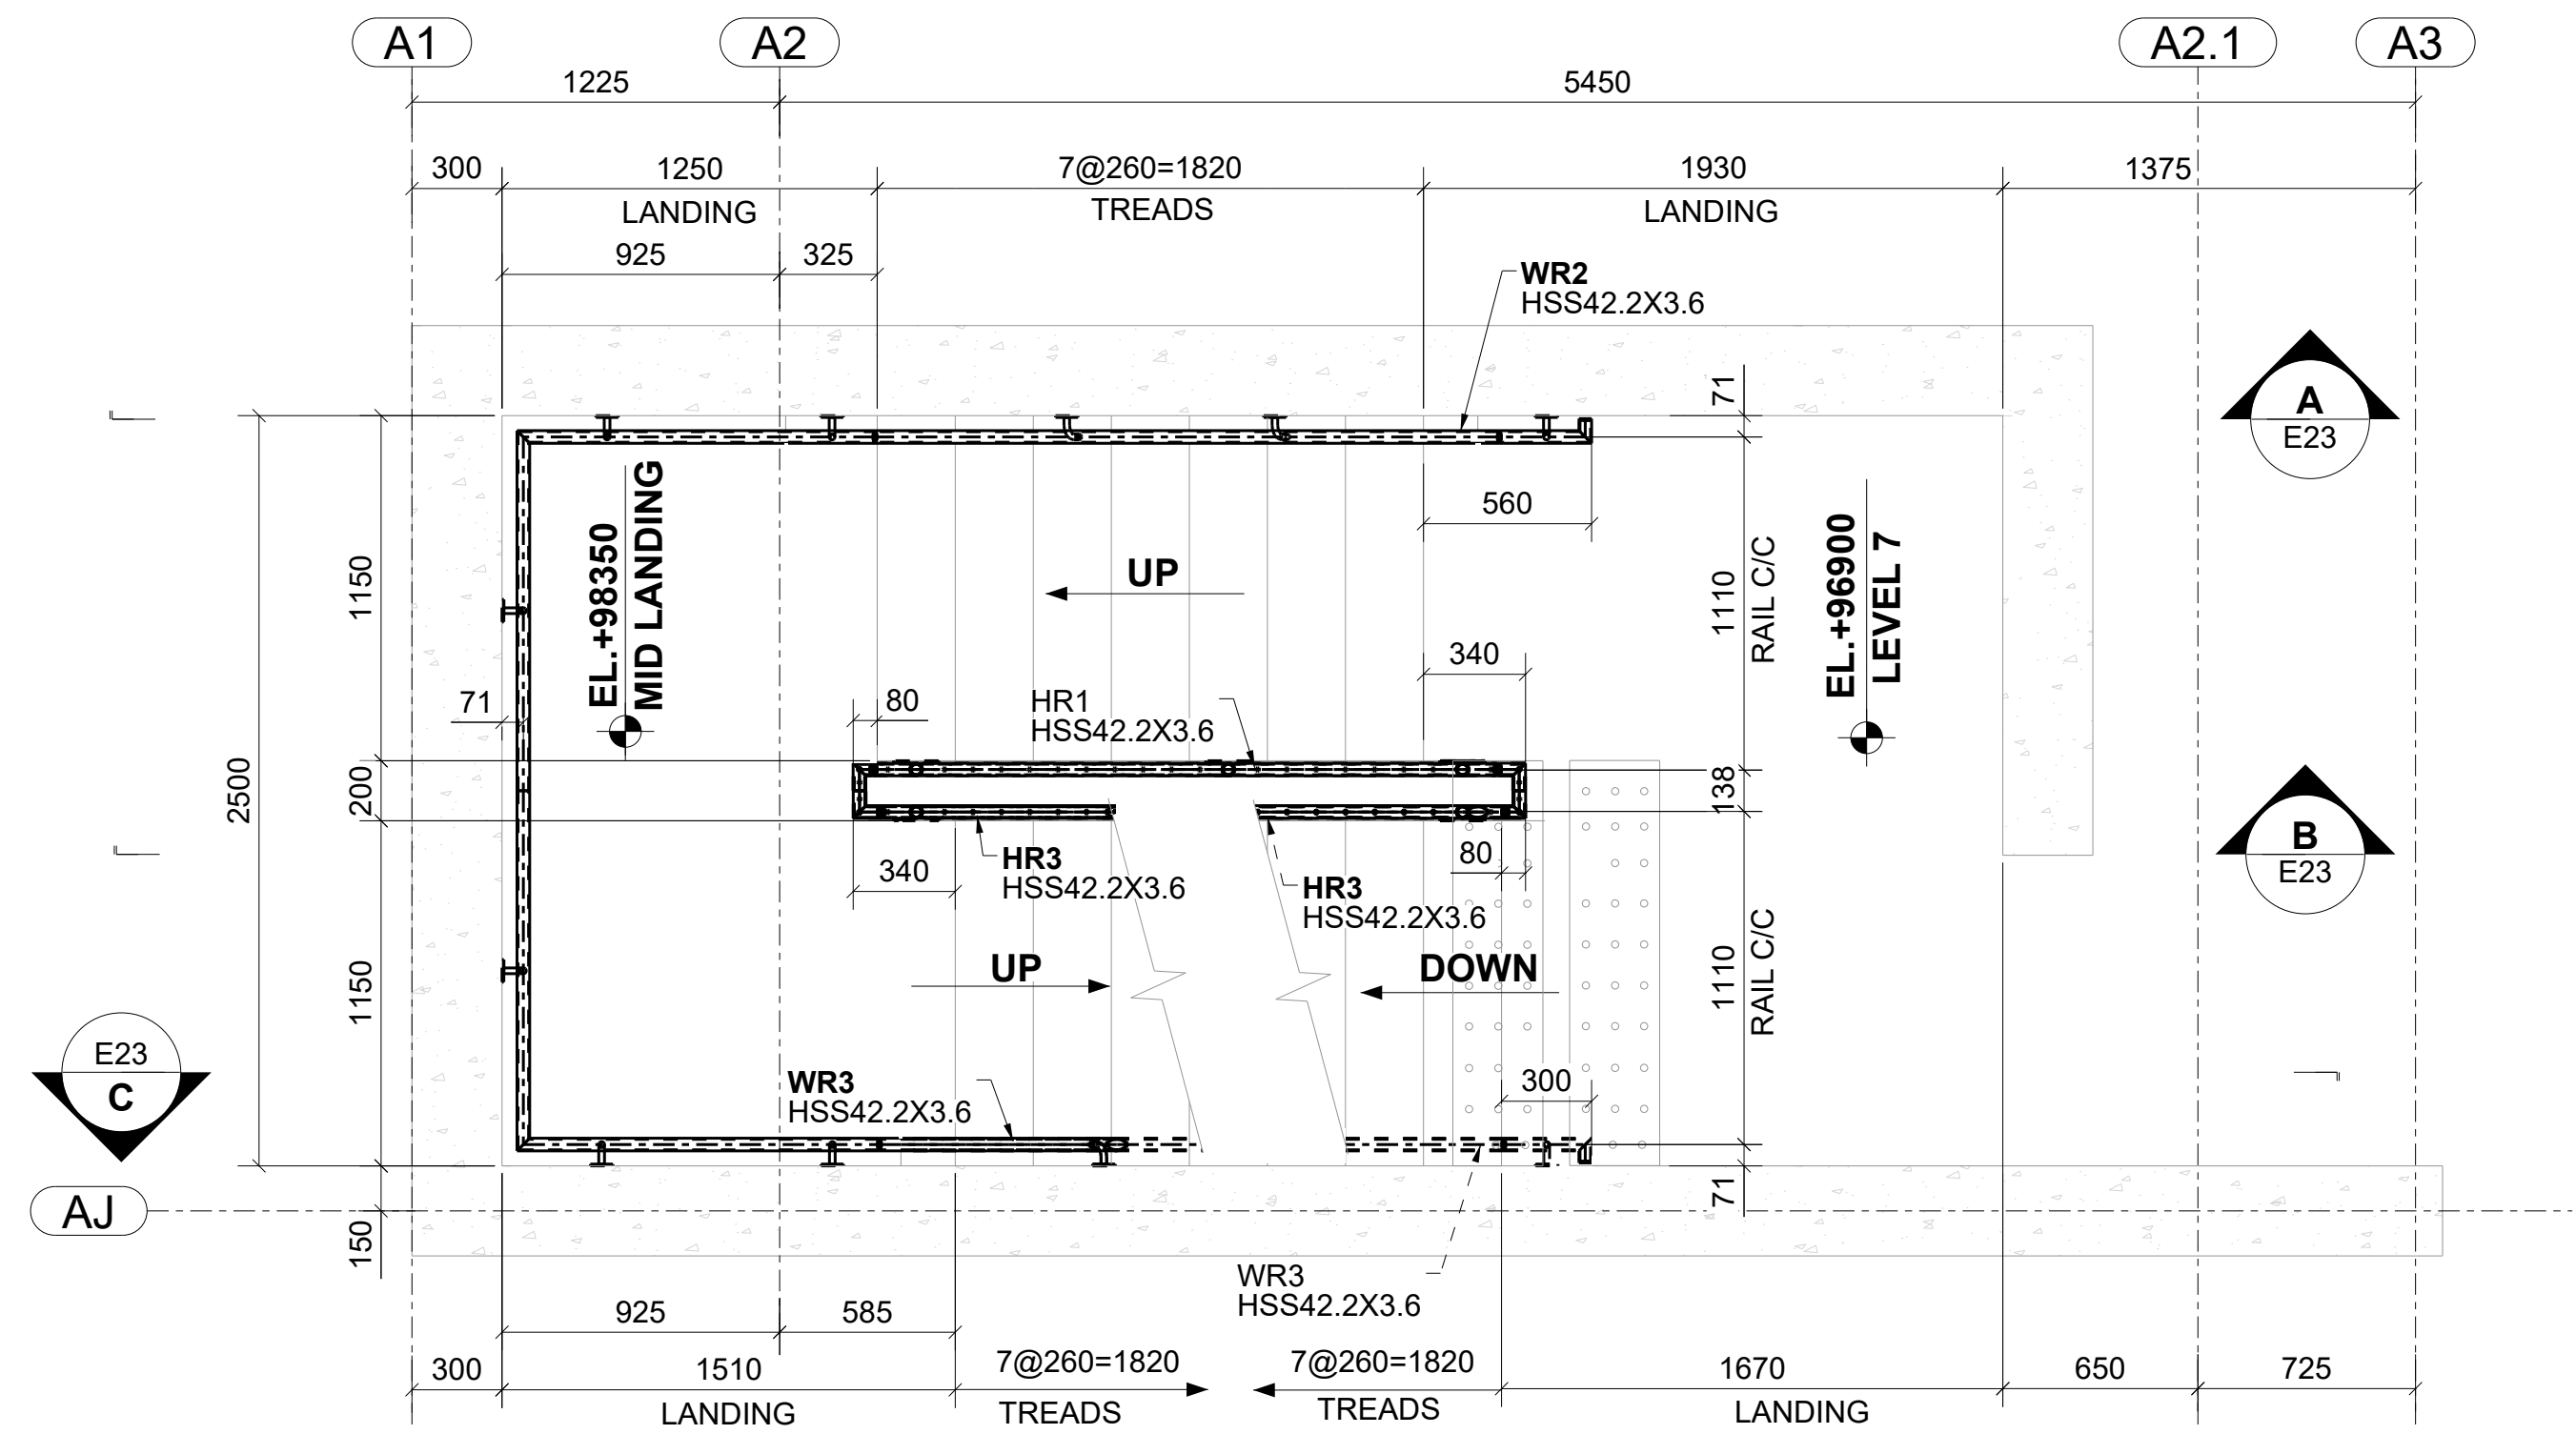

FRAMING PLAN OF STAIR A @ LEVEL 7
REF.DWG:C2/A7.01

Ref. Drawing No	Revision No	Revision Date
A7.01	8	06/24/2020

REV	DESCRIPTION	DATE

Client:

Engineer:

Project Address:

Project Description:

Drawing Description:
STAIR-A PLAN FROM LEVEL 4 TO LEVEL 7




Date: _____ Scale: _____ Drawn By: _____ Checked By: _____

Project Number: _____ Drawing Number: _____

E21

0

Ref. Drawing No	Revision No	Revision Date
A7.01	8	06/24/2020

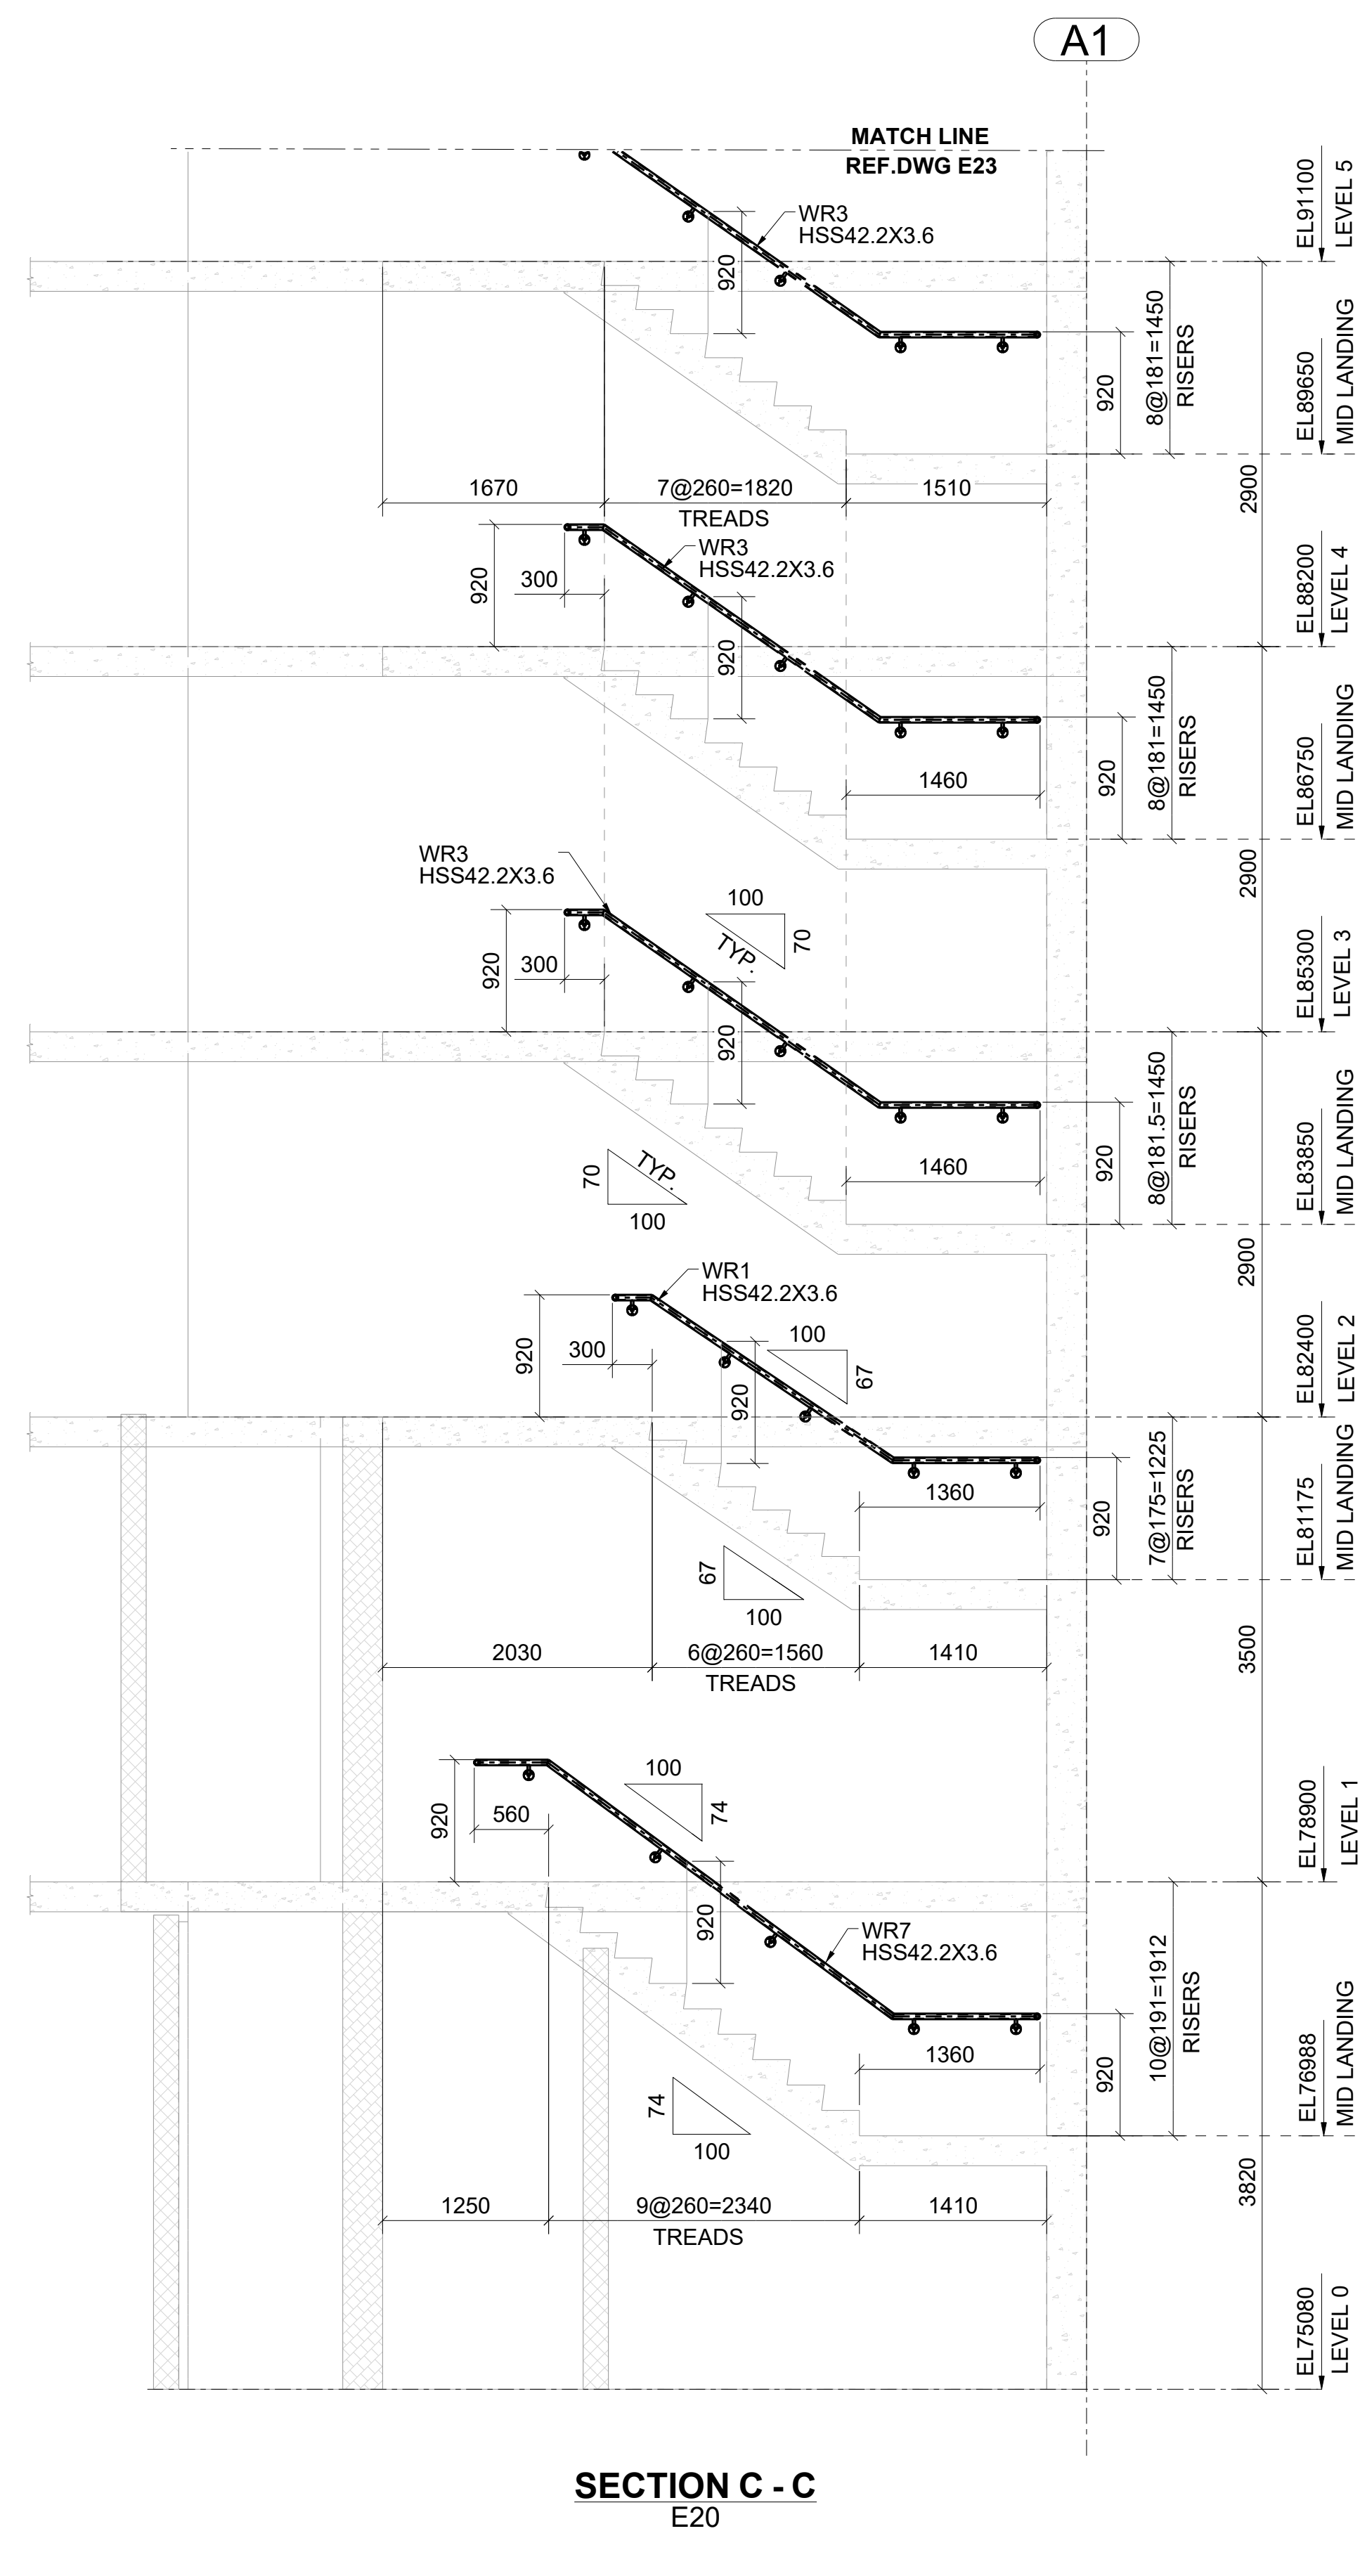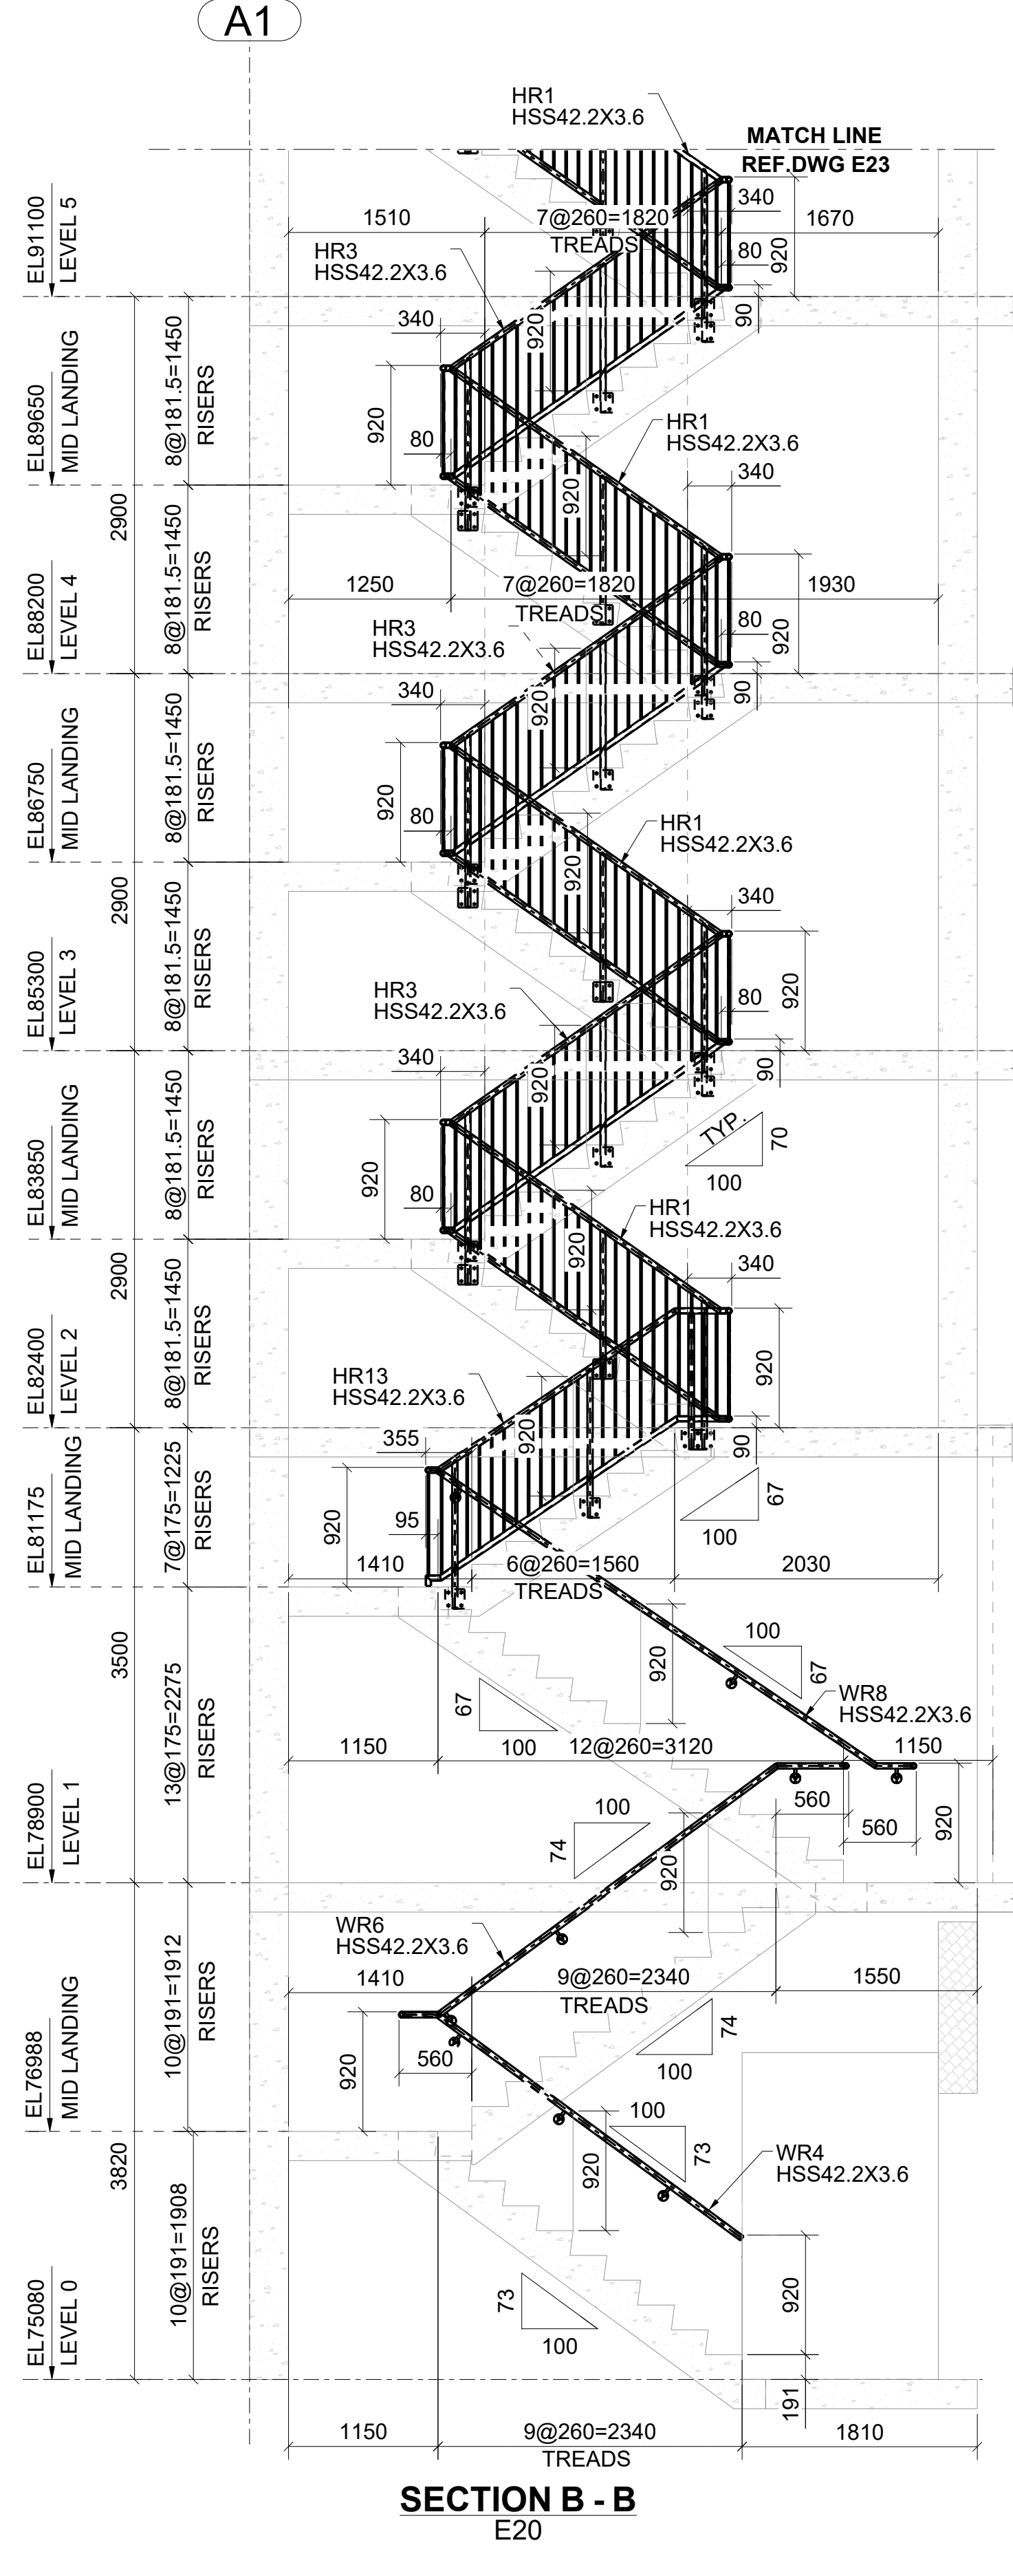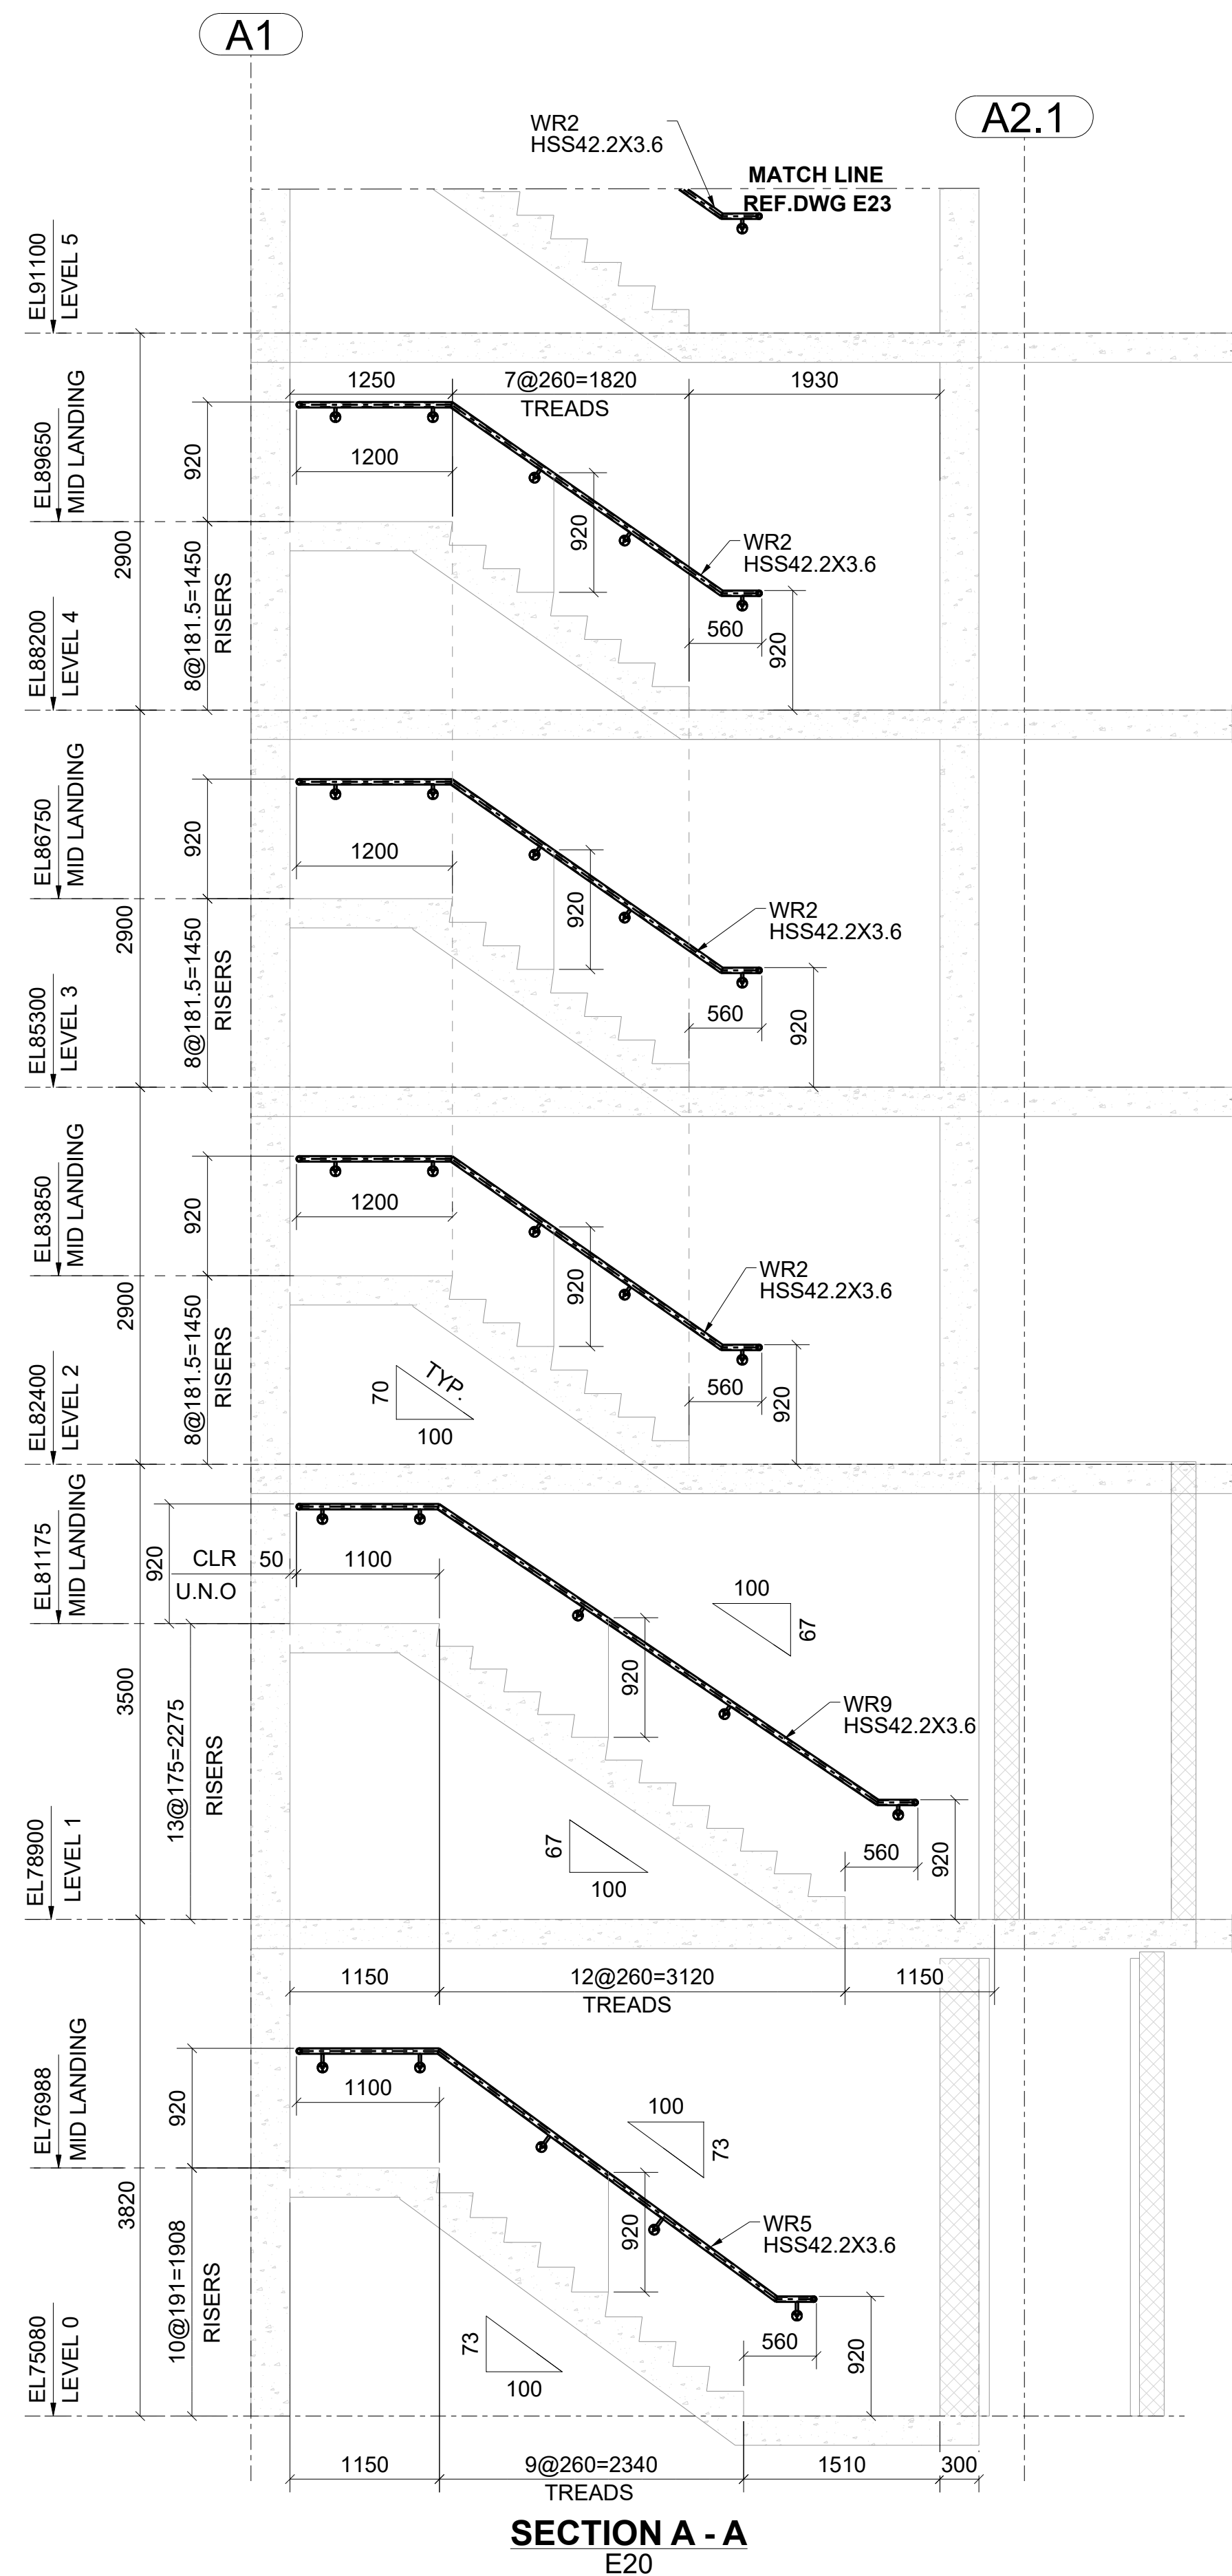

REV	DESCRIPTION	DATE

Client:

Engineer:





Project Address:

Project Description:

Drawing Description:
STAIR-A ELEVATIONS

Date:	Scale:	Drawn By:	Checked By:
(month / day / year)			

Project Number: Drawing Number: **E23**

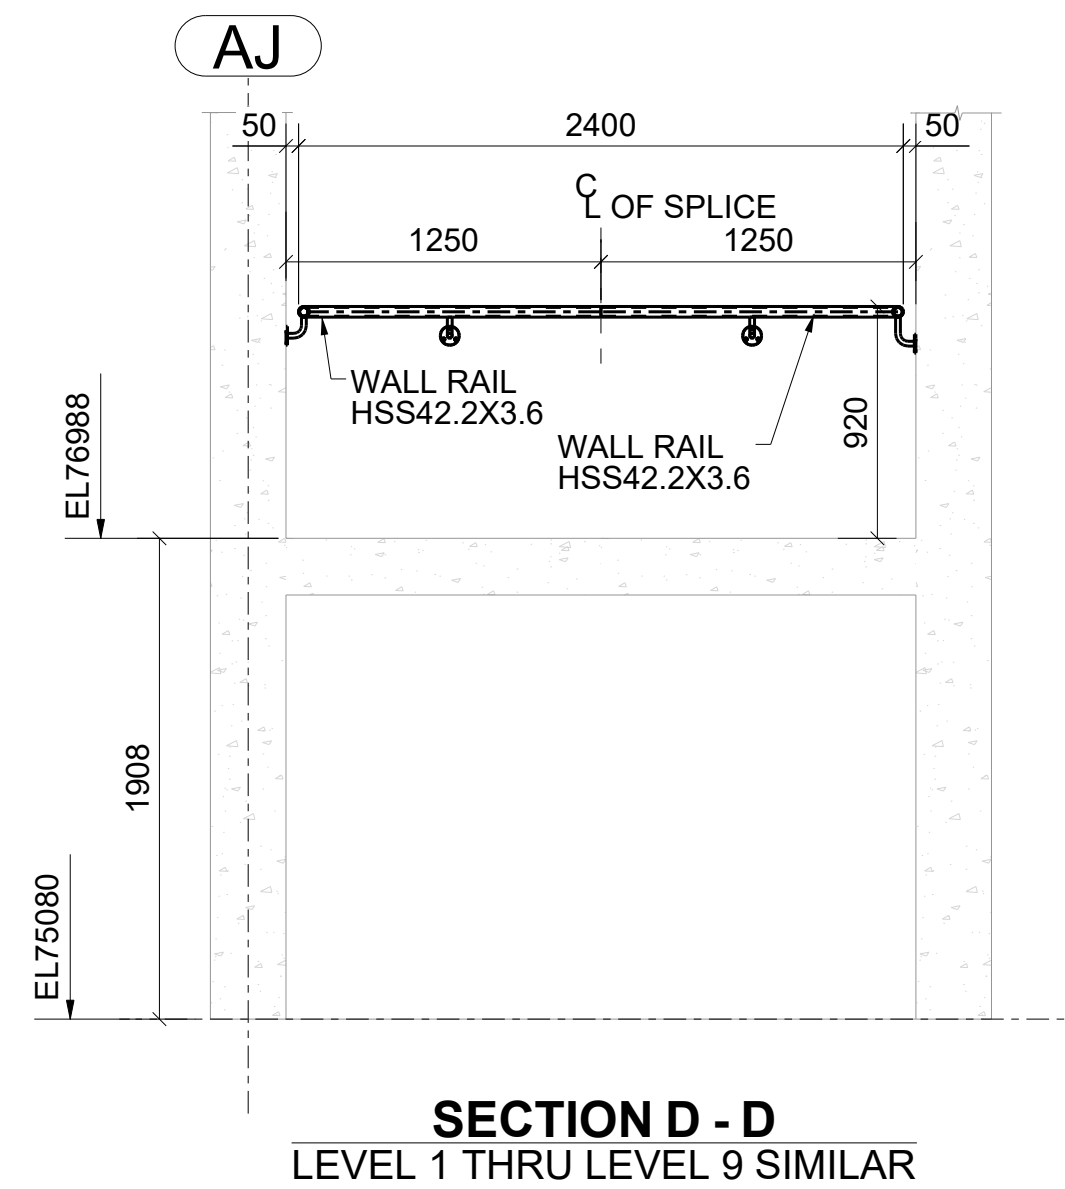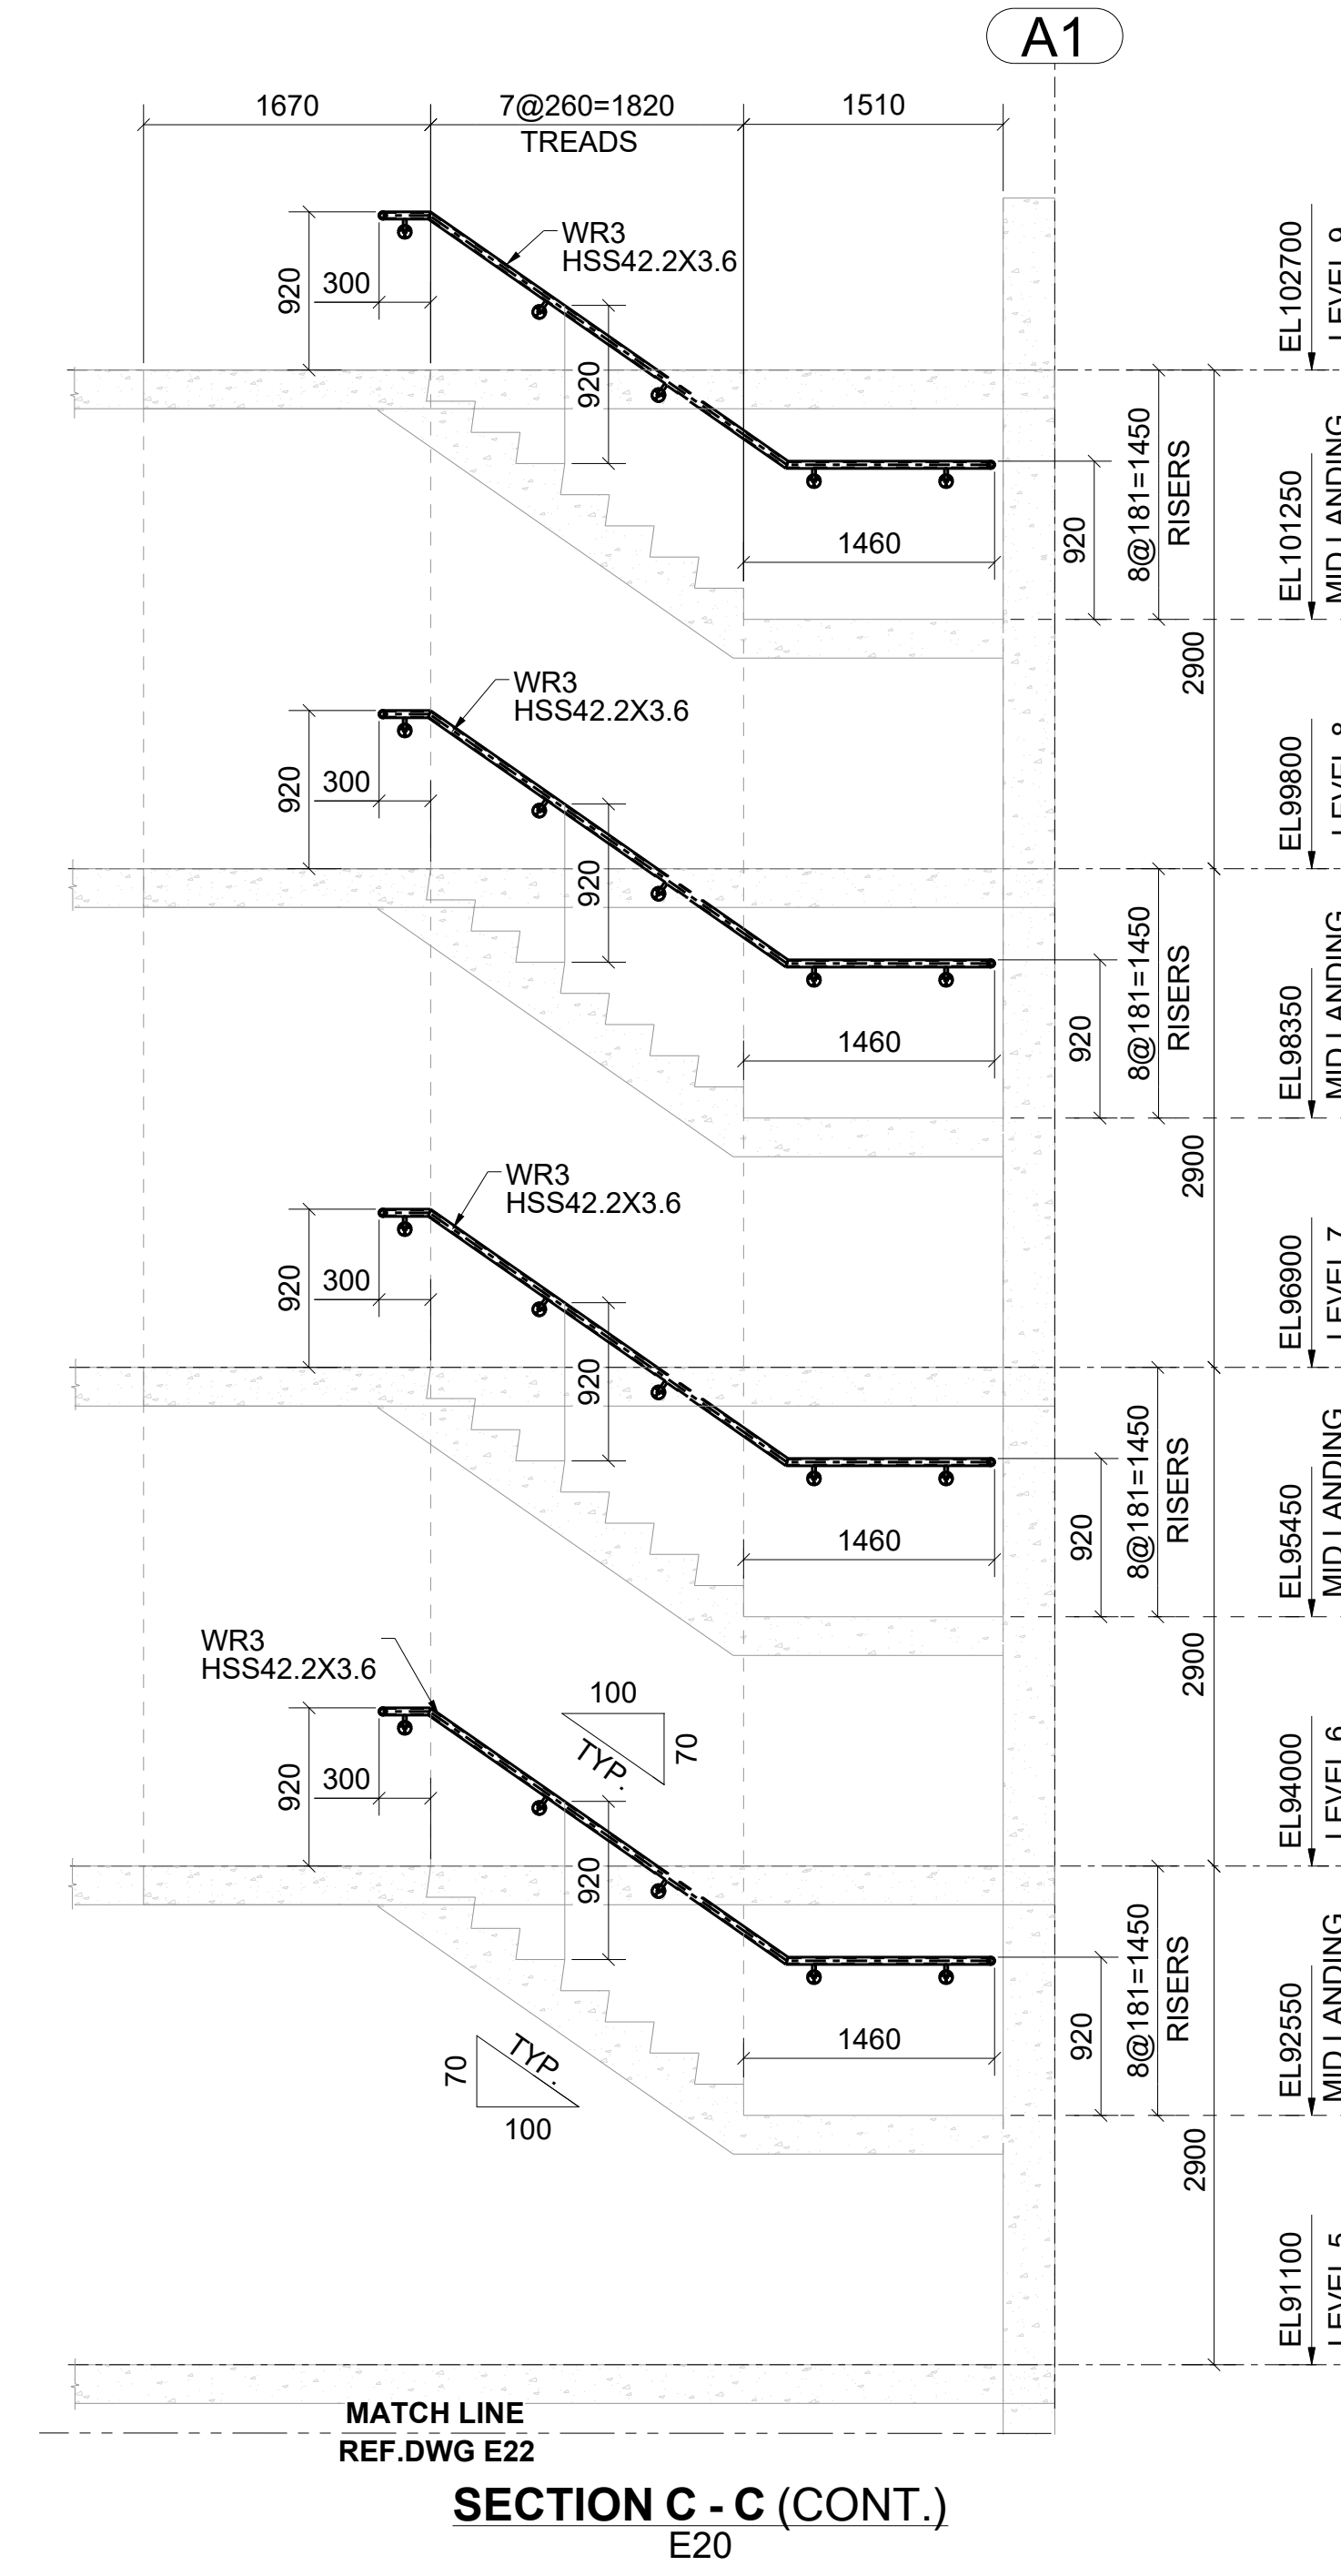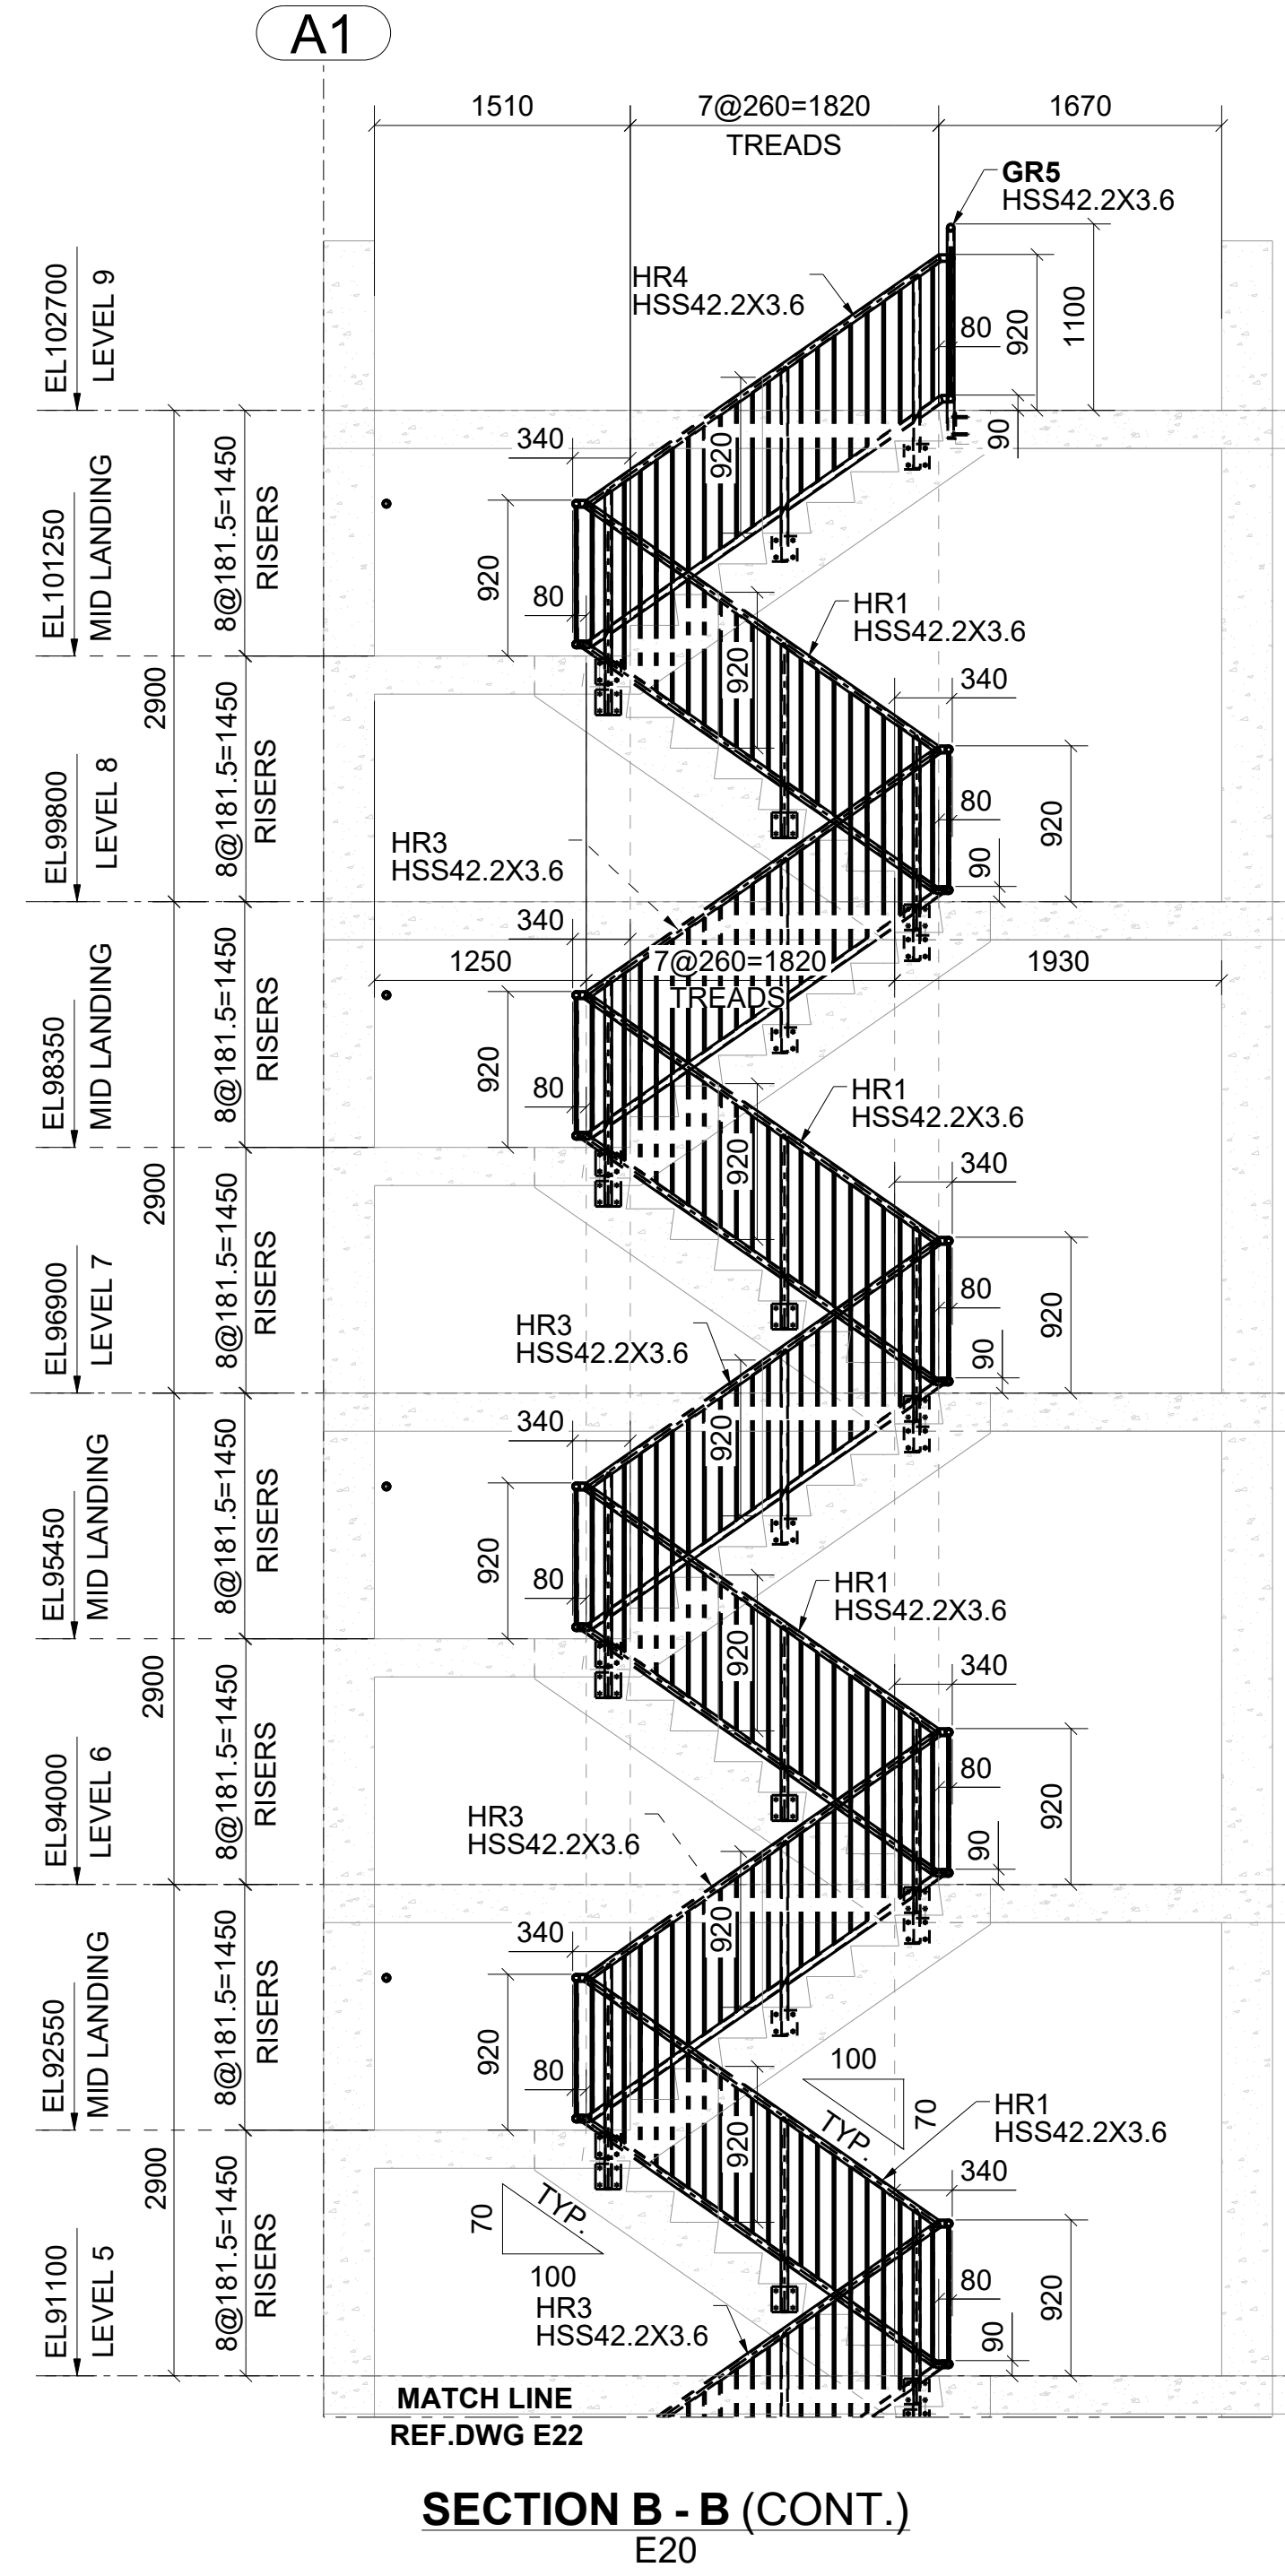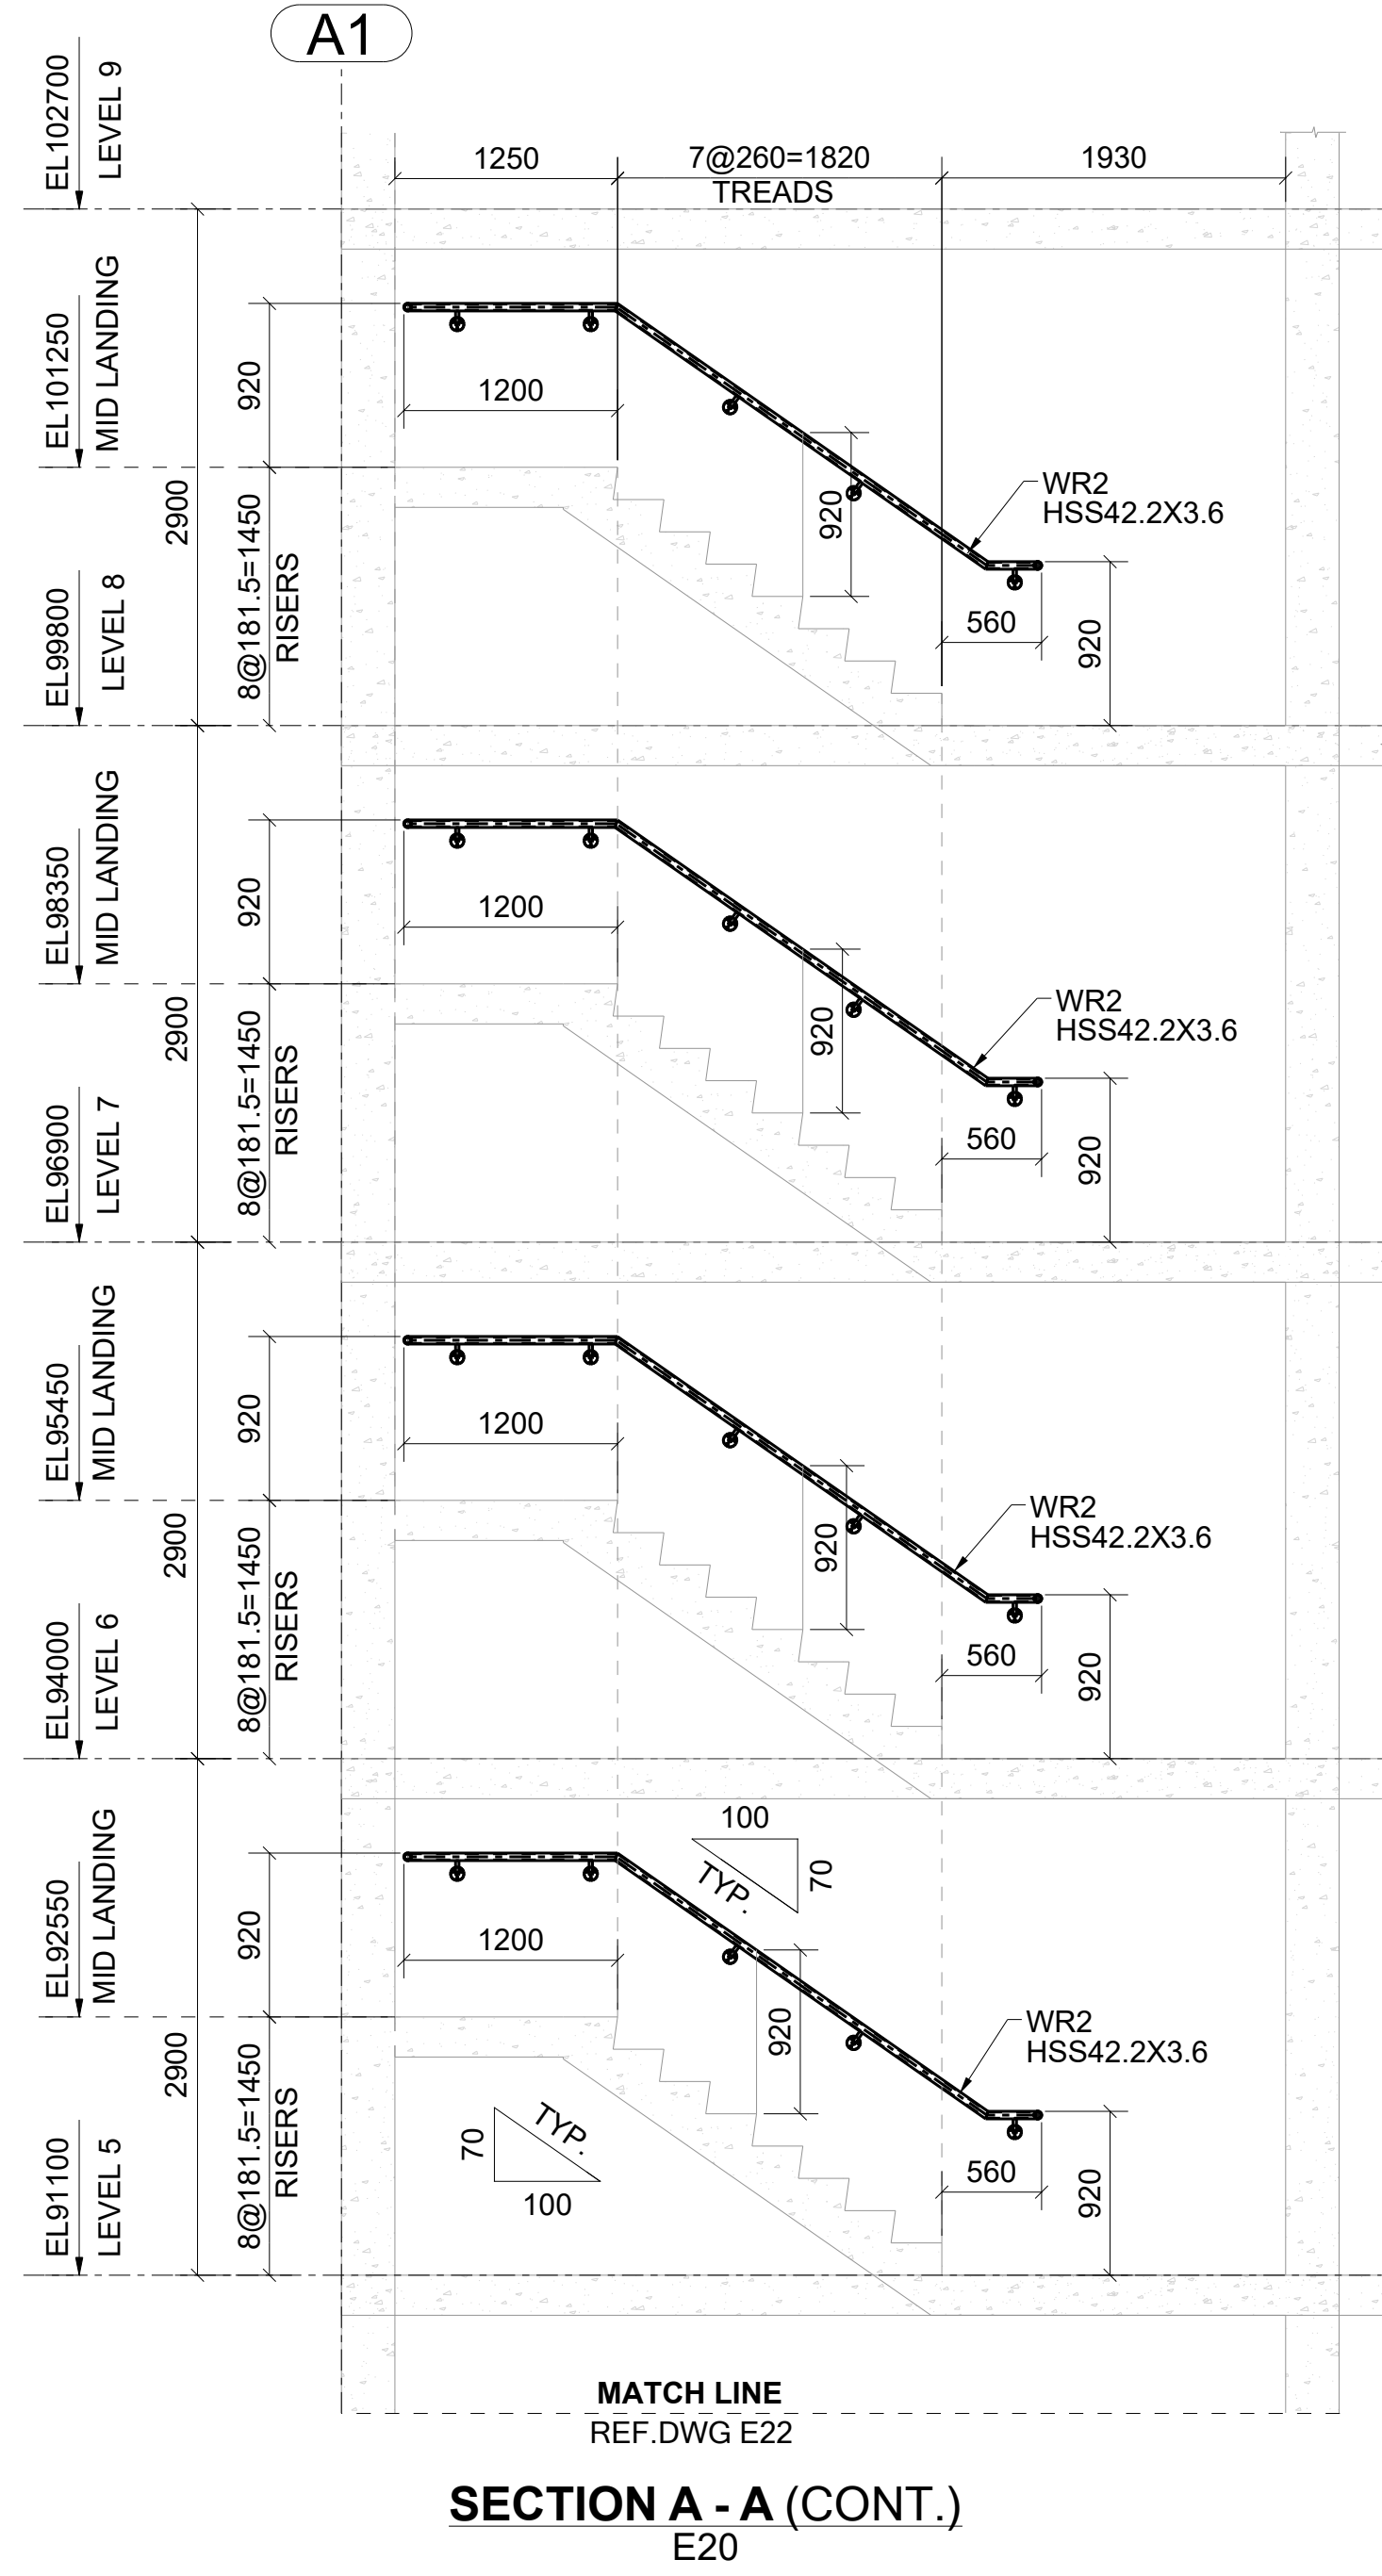

REV	DESCRIPTION	DATE

Client: _____

Engineer: _____


Project Address: _____

Project Description: _____


Drawing Description: STAIR-A ELEVATIONS

Date: _____	Scale: _____	Drawn By: _____	Checked By: _____
Project Number: _____		Drawing Number: E24	


Ref. Drawing No	Revision No	Revision Date
A2.30	16	10/19/2020
A7.07	04	09/21/2020

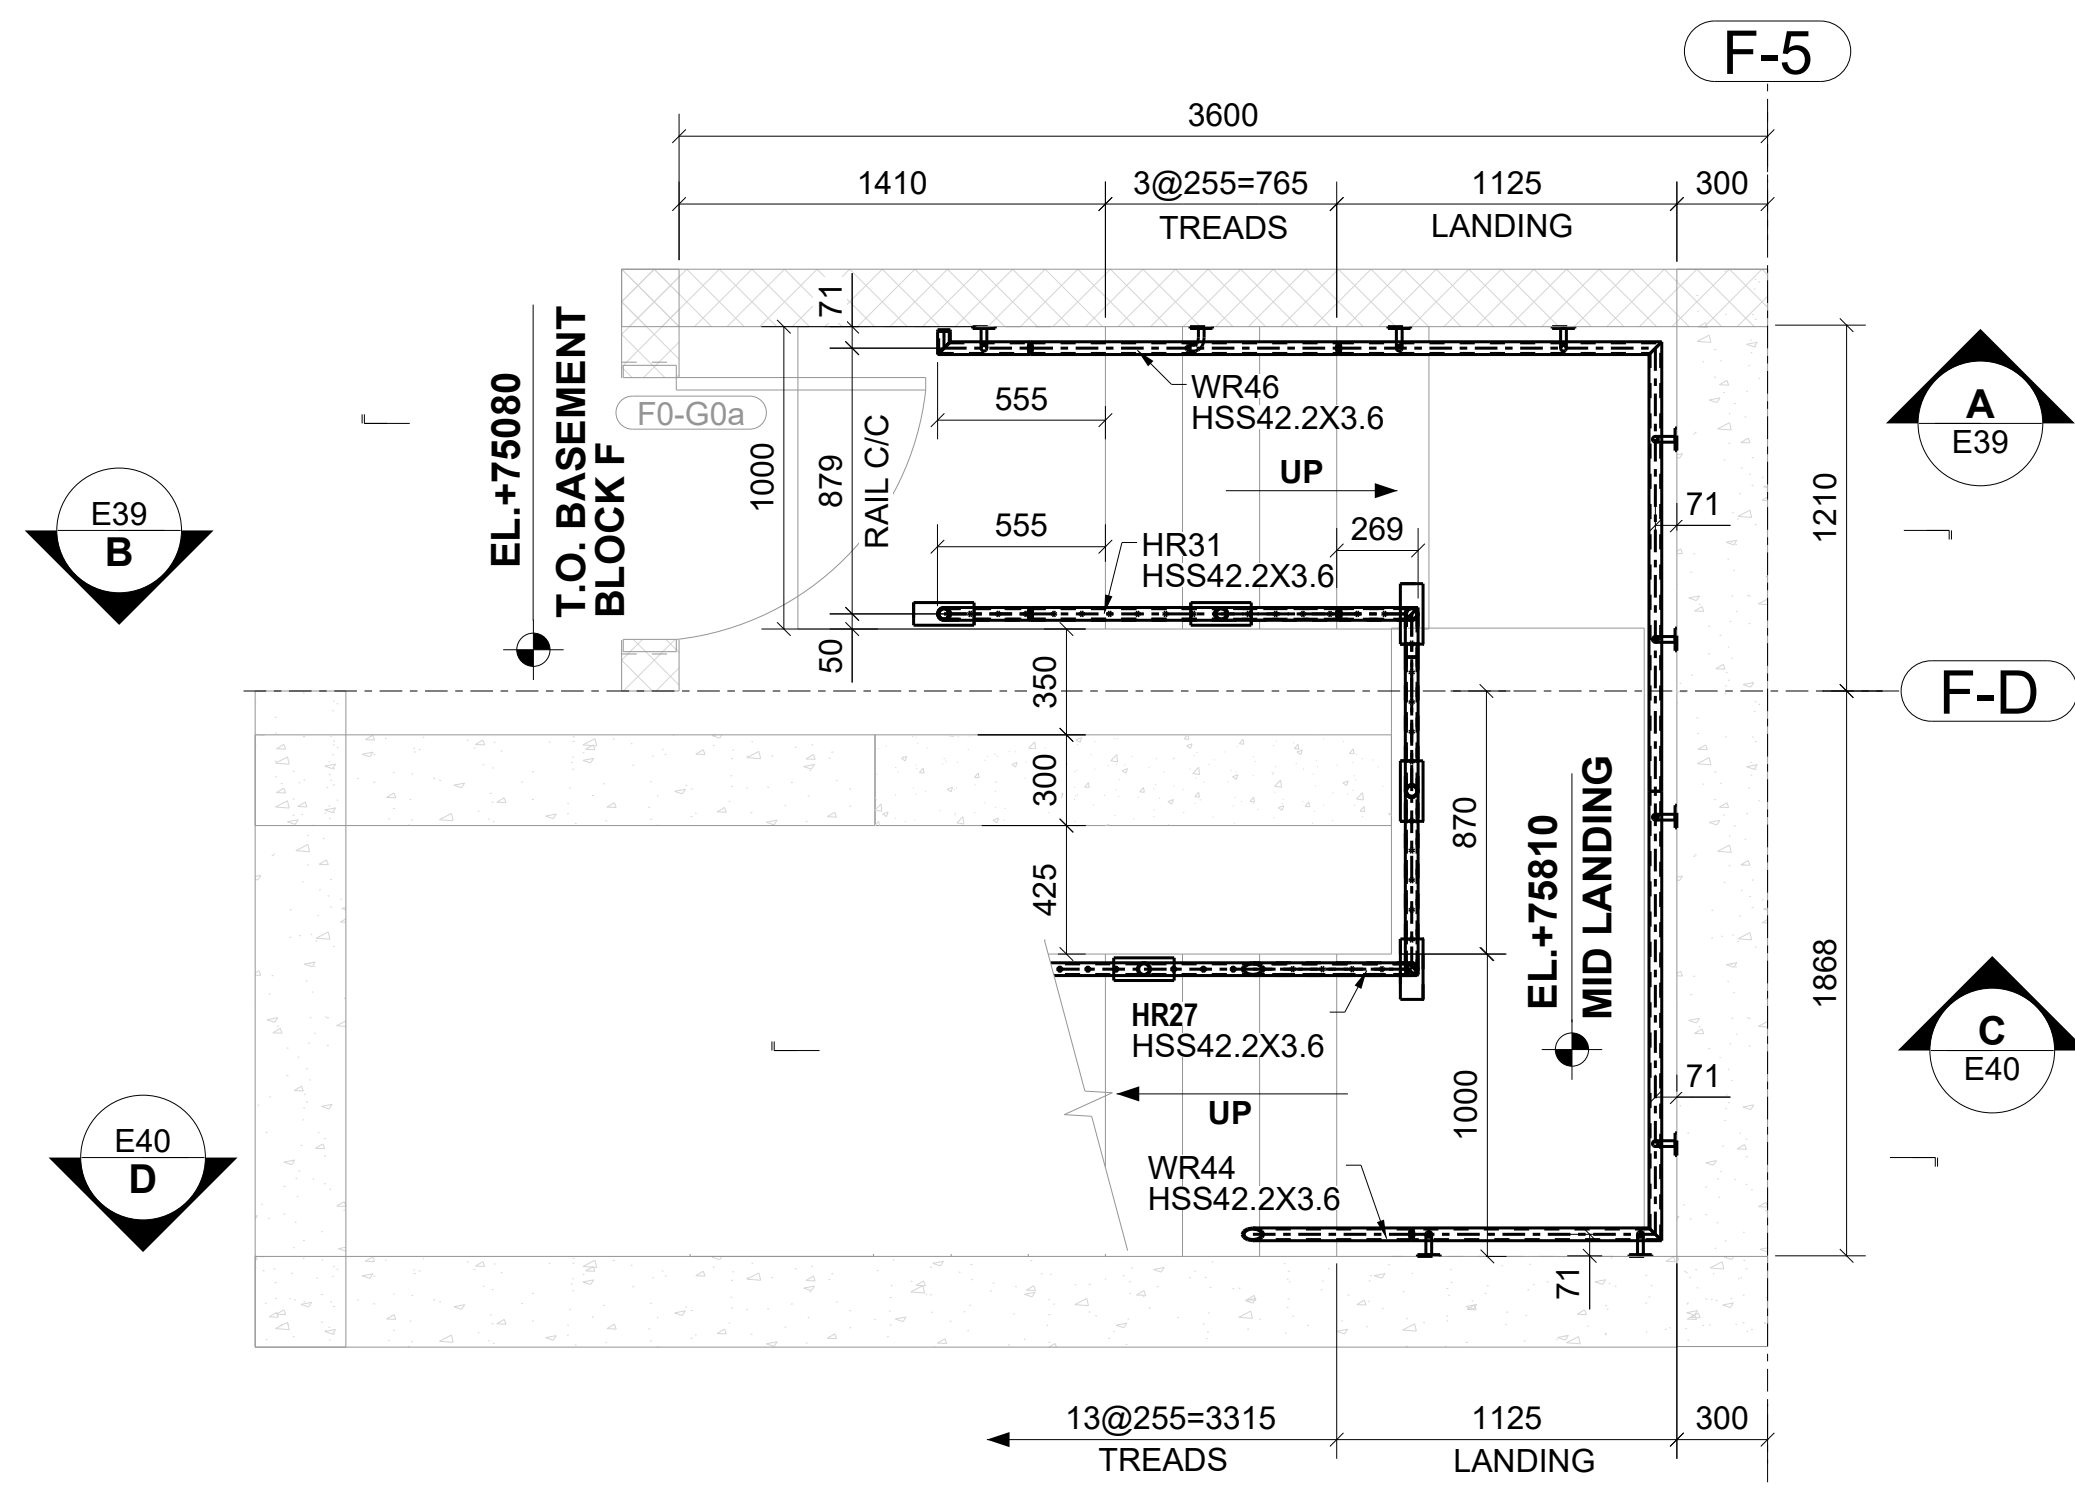


TEMPORARY EXIT STAIR AT LEVEL 0.F
REF.DWG:A2/A7.07

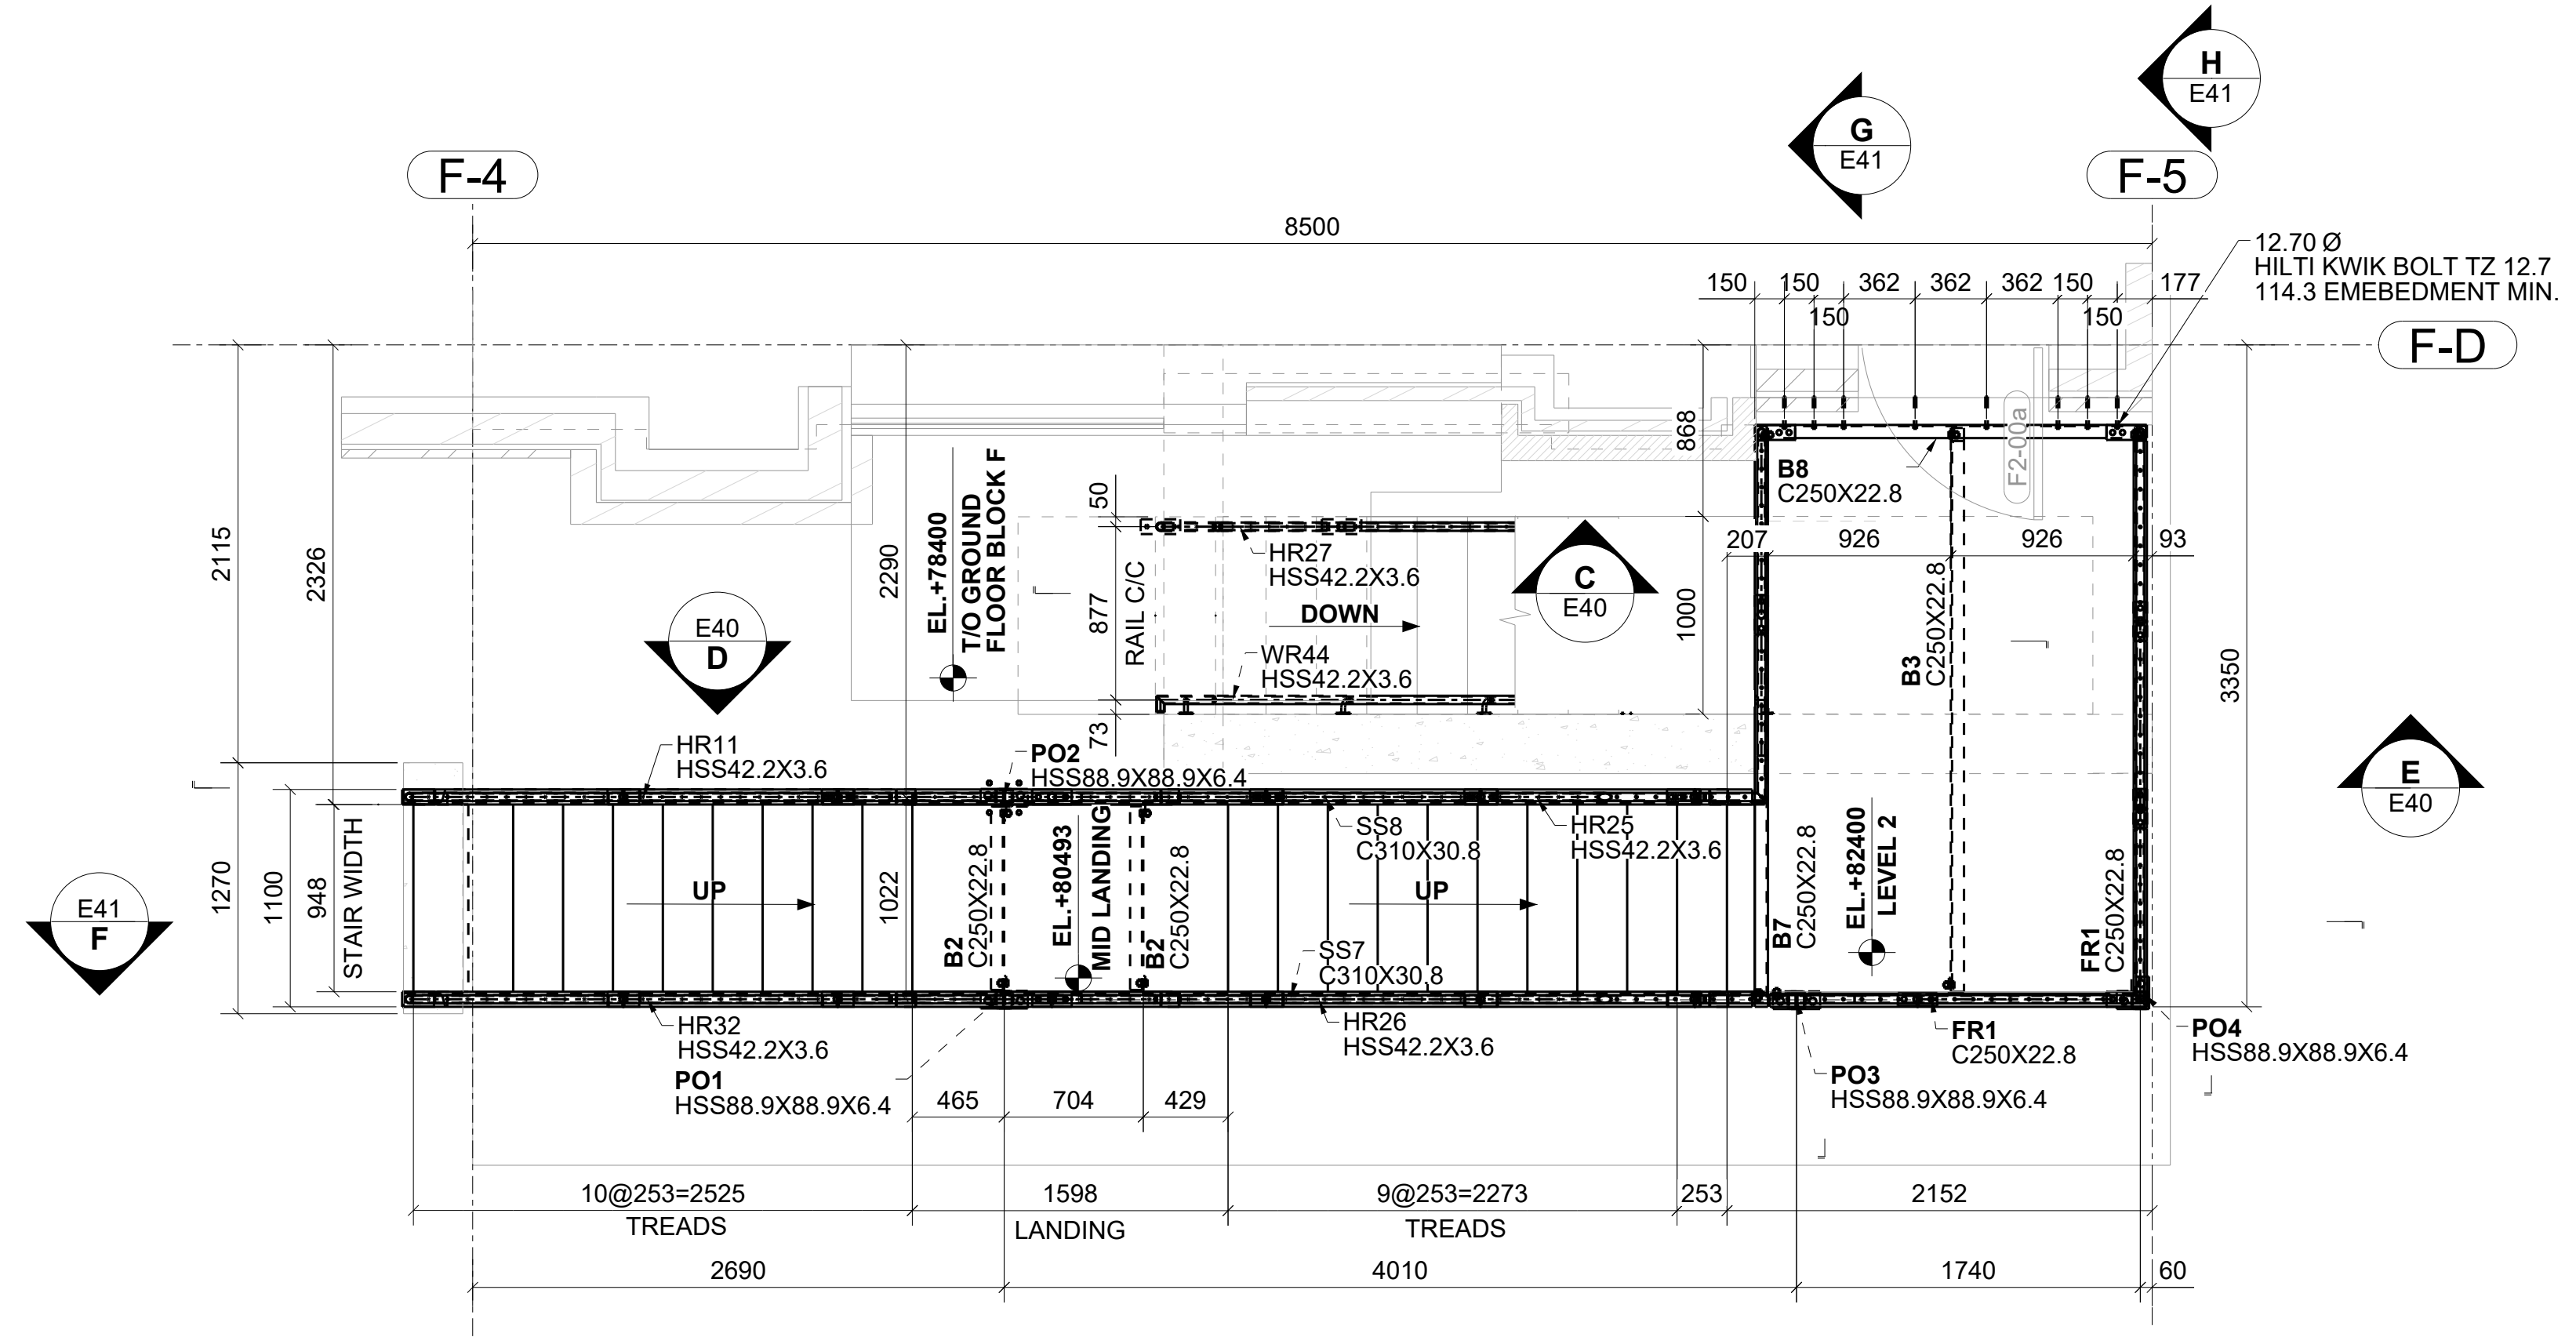

TEMPORARY EXIT STAIR AT LEVEL 1
REF.DWG:B2/A7.07

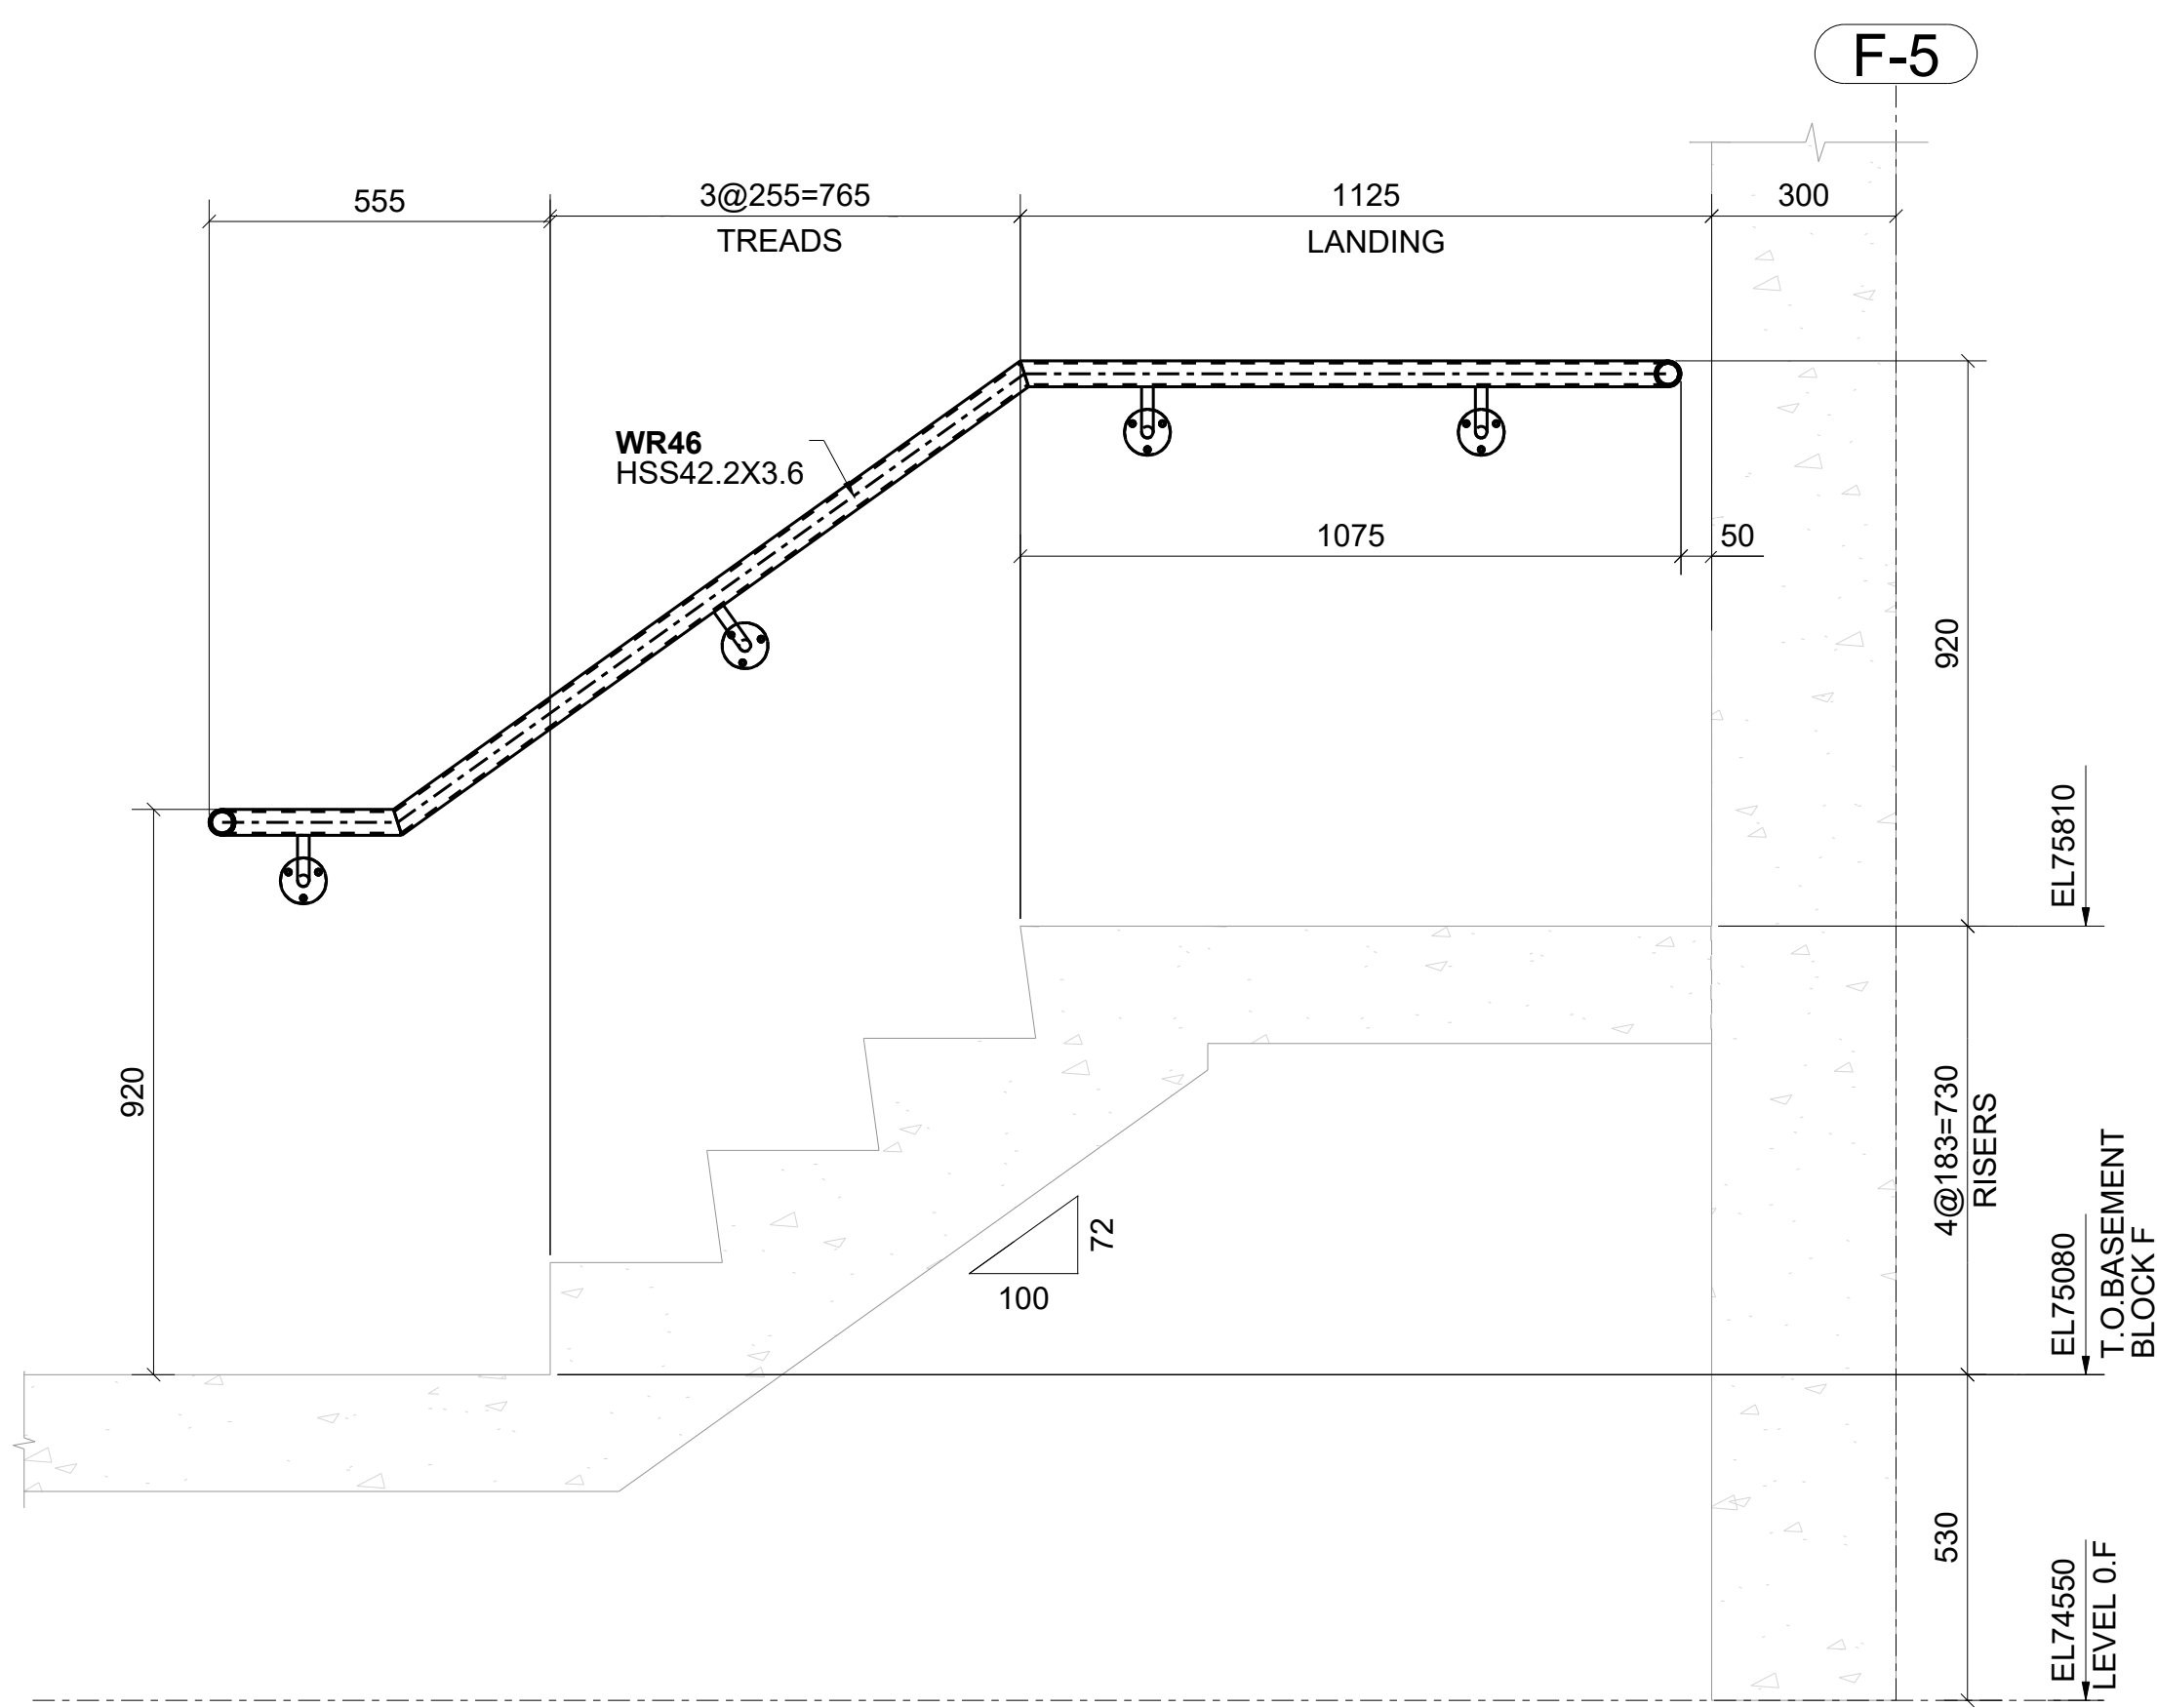

SECTION A - A
REF.DWG:A3/A7.07

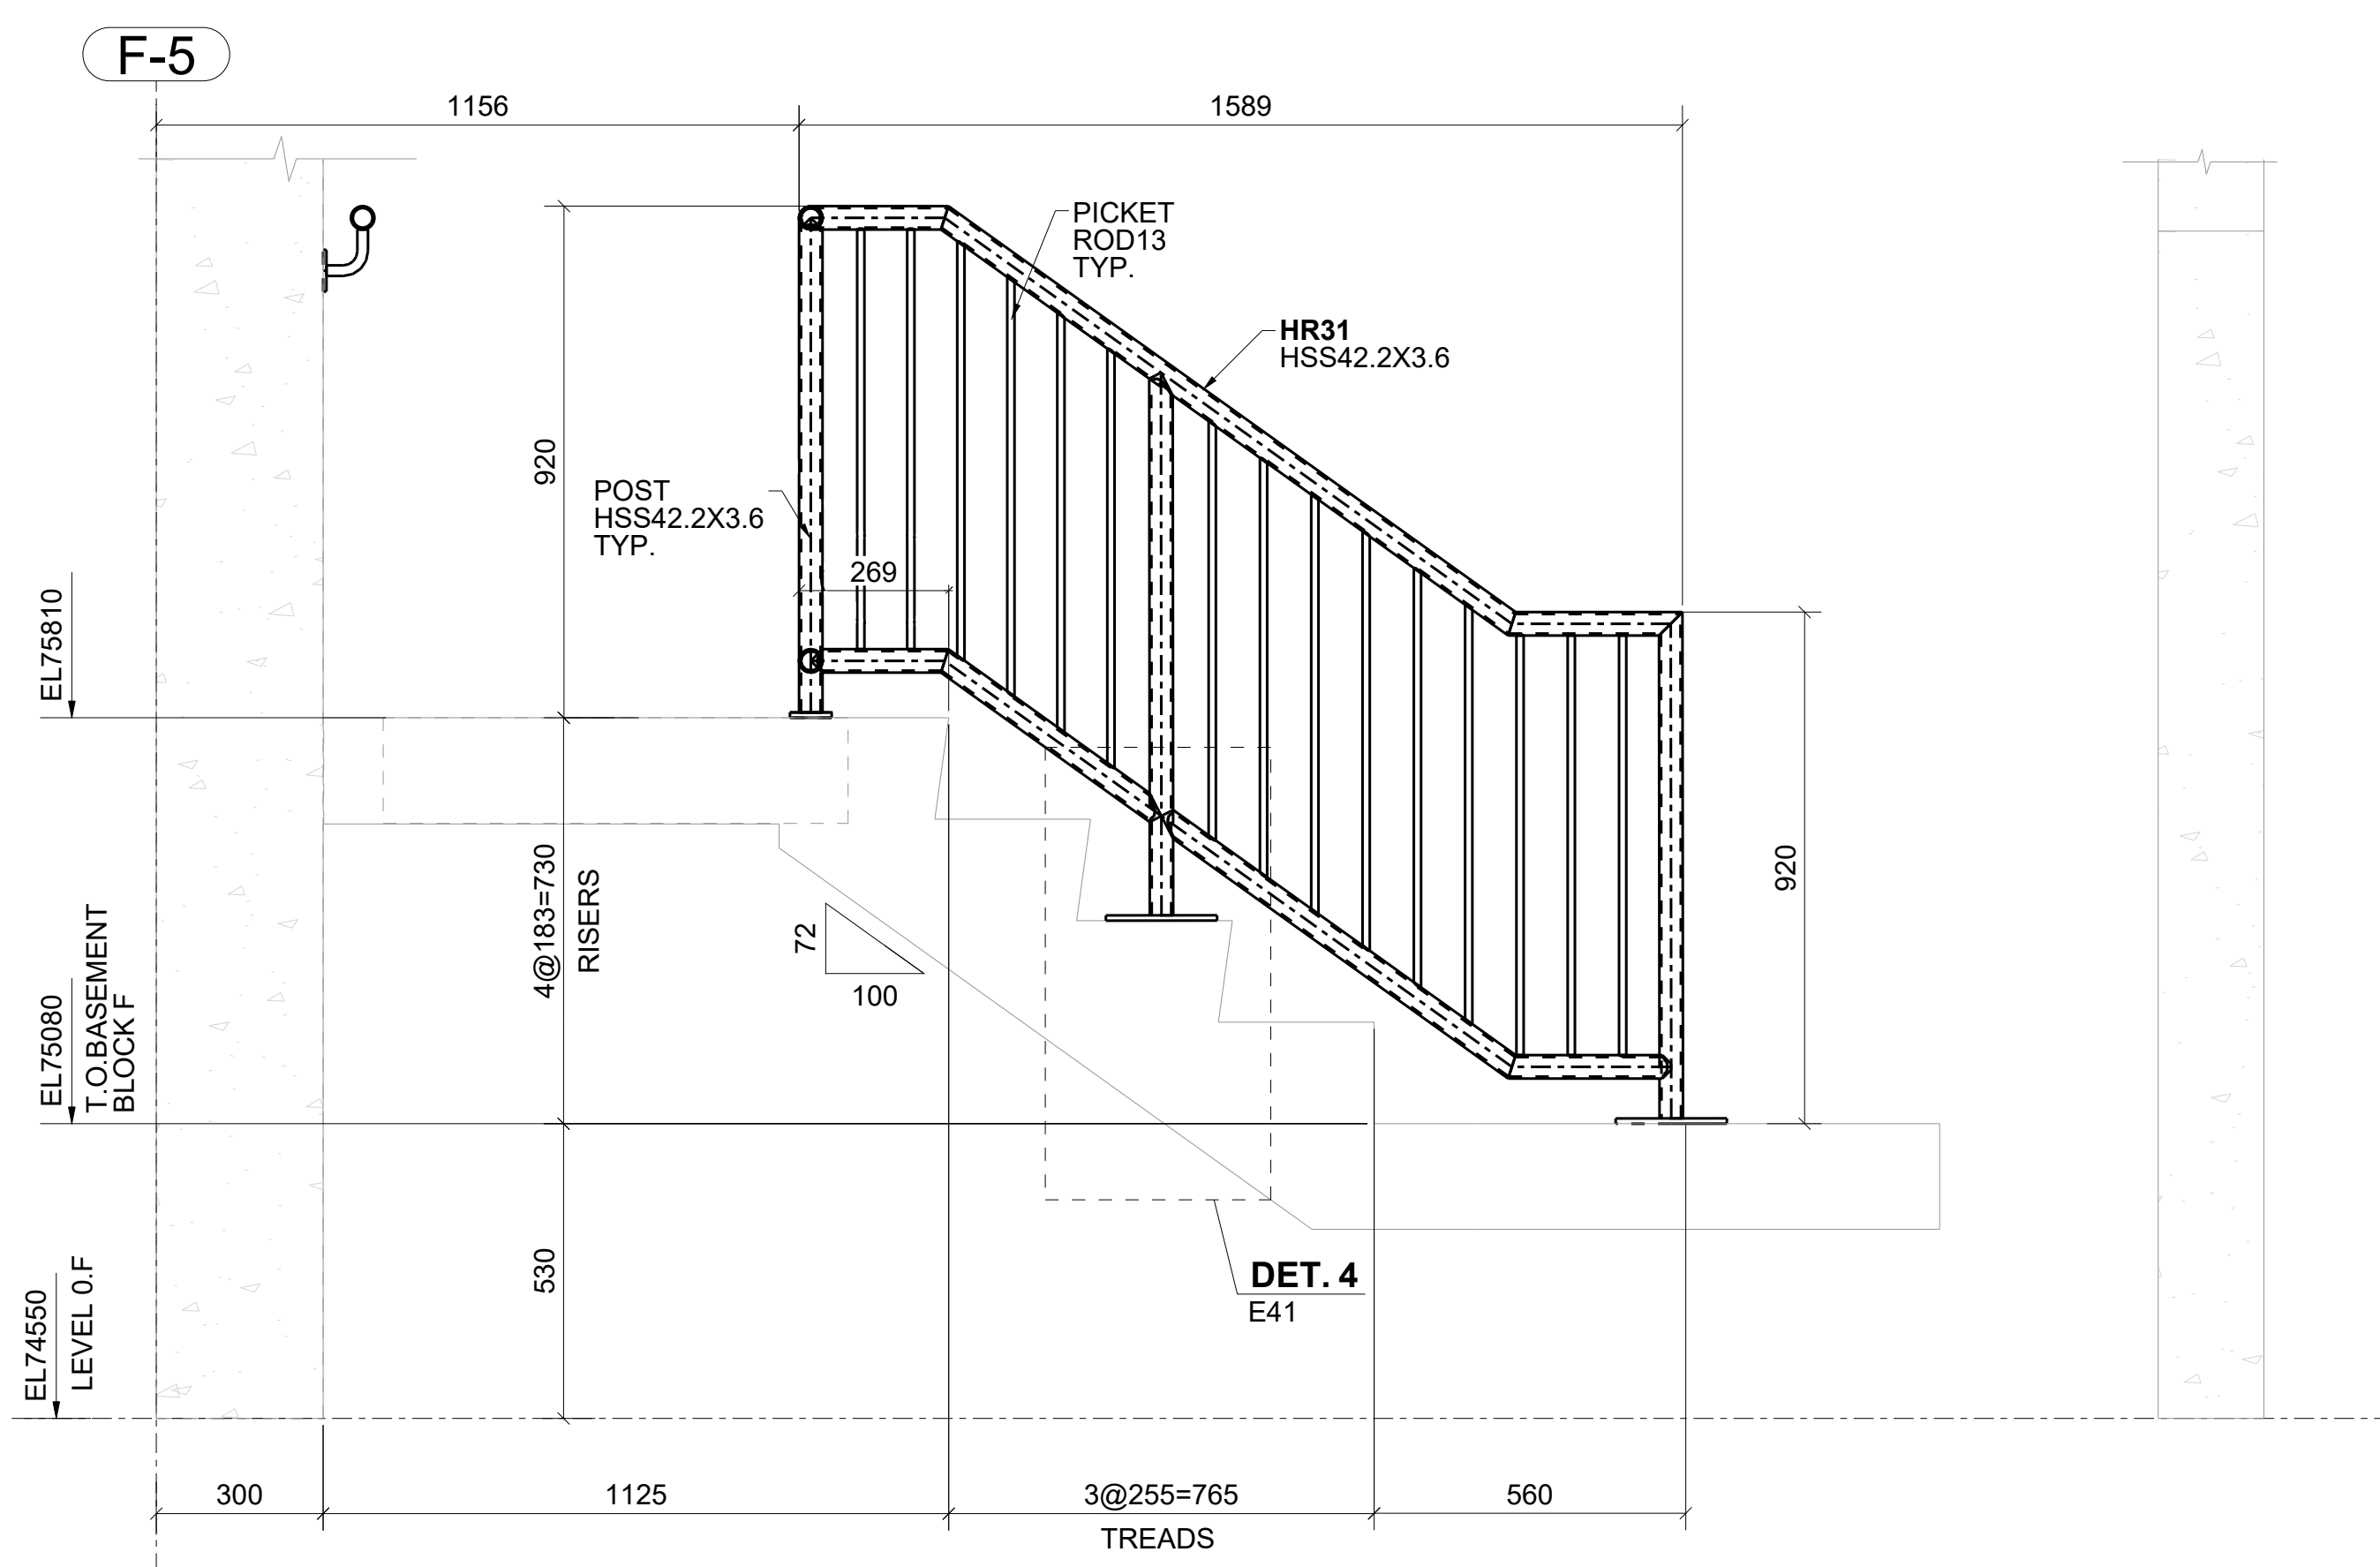


SECTION B - B

REV	DESCRIPTION	DATE


Client: _____
Engineer: _____

Project Address: _____
Project Description: _____


Drawing Description: **TEMPORARY EXIT STAIR PLAN**
Date: _____ Scale: _____ Drawn By: _____ Checked By: _____
Project Number: _____ Drawing Number: **E39**

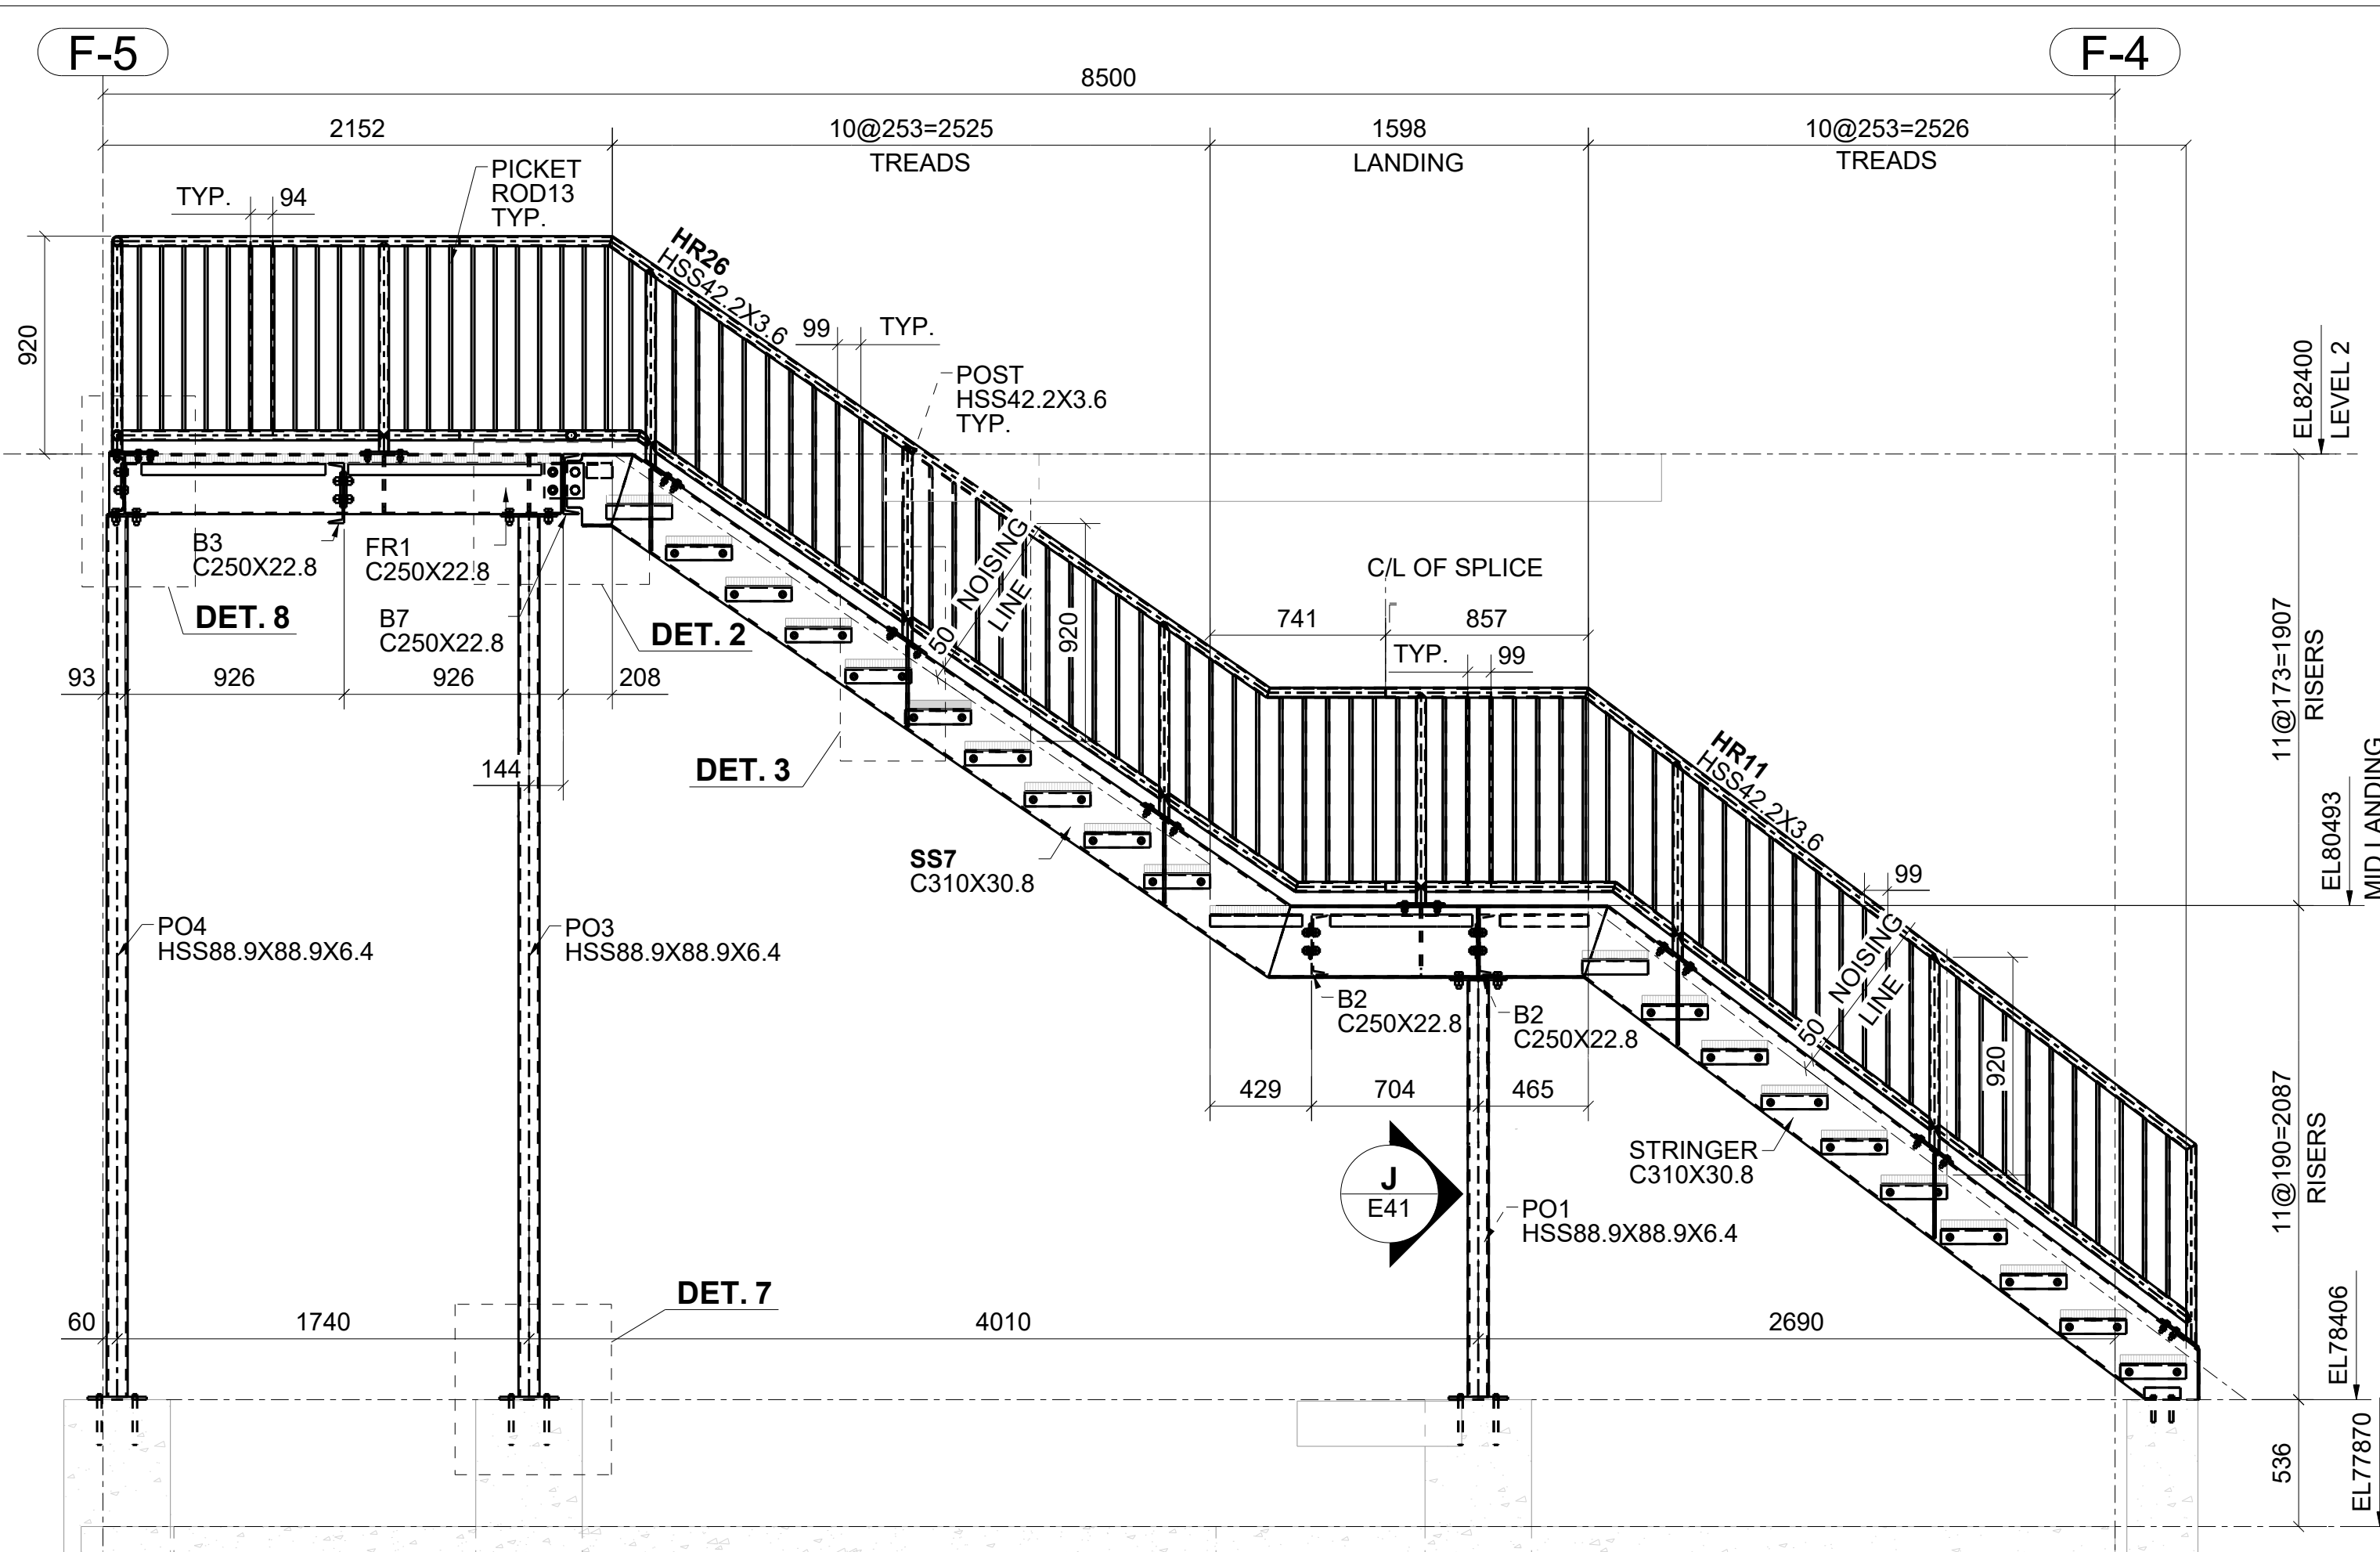


SECTION F - F
REF. DWG: A4/A7.07

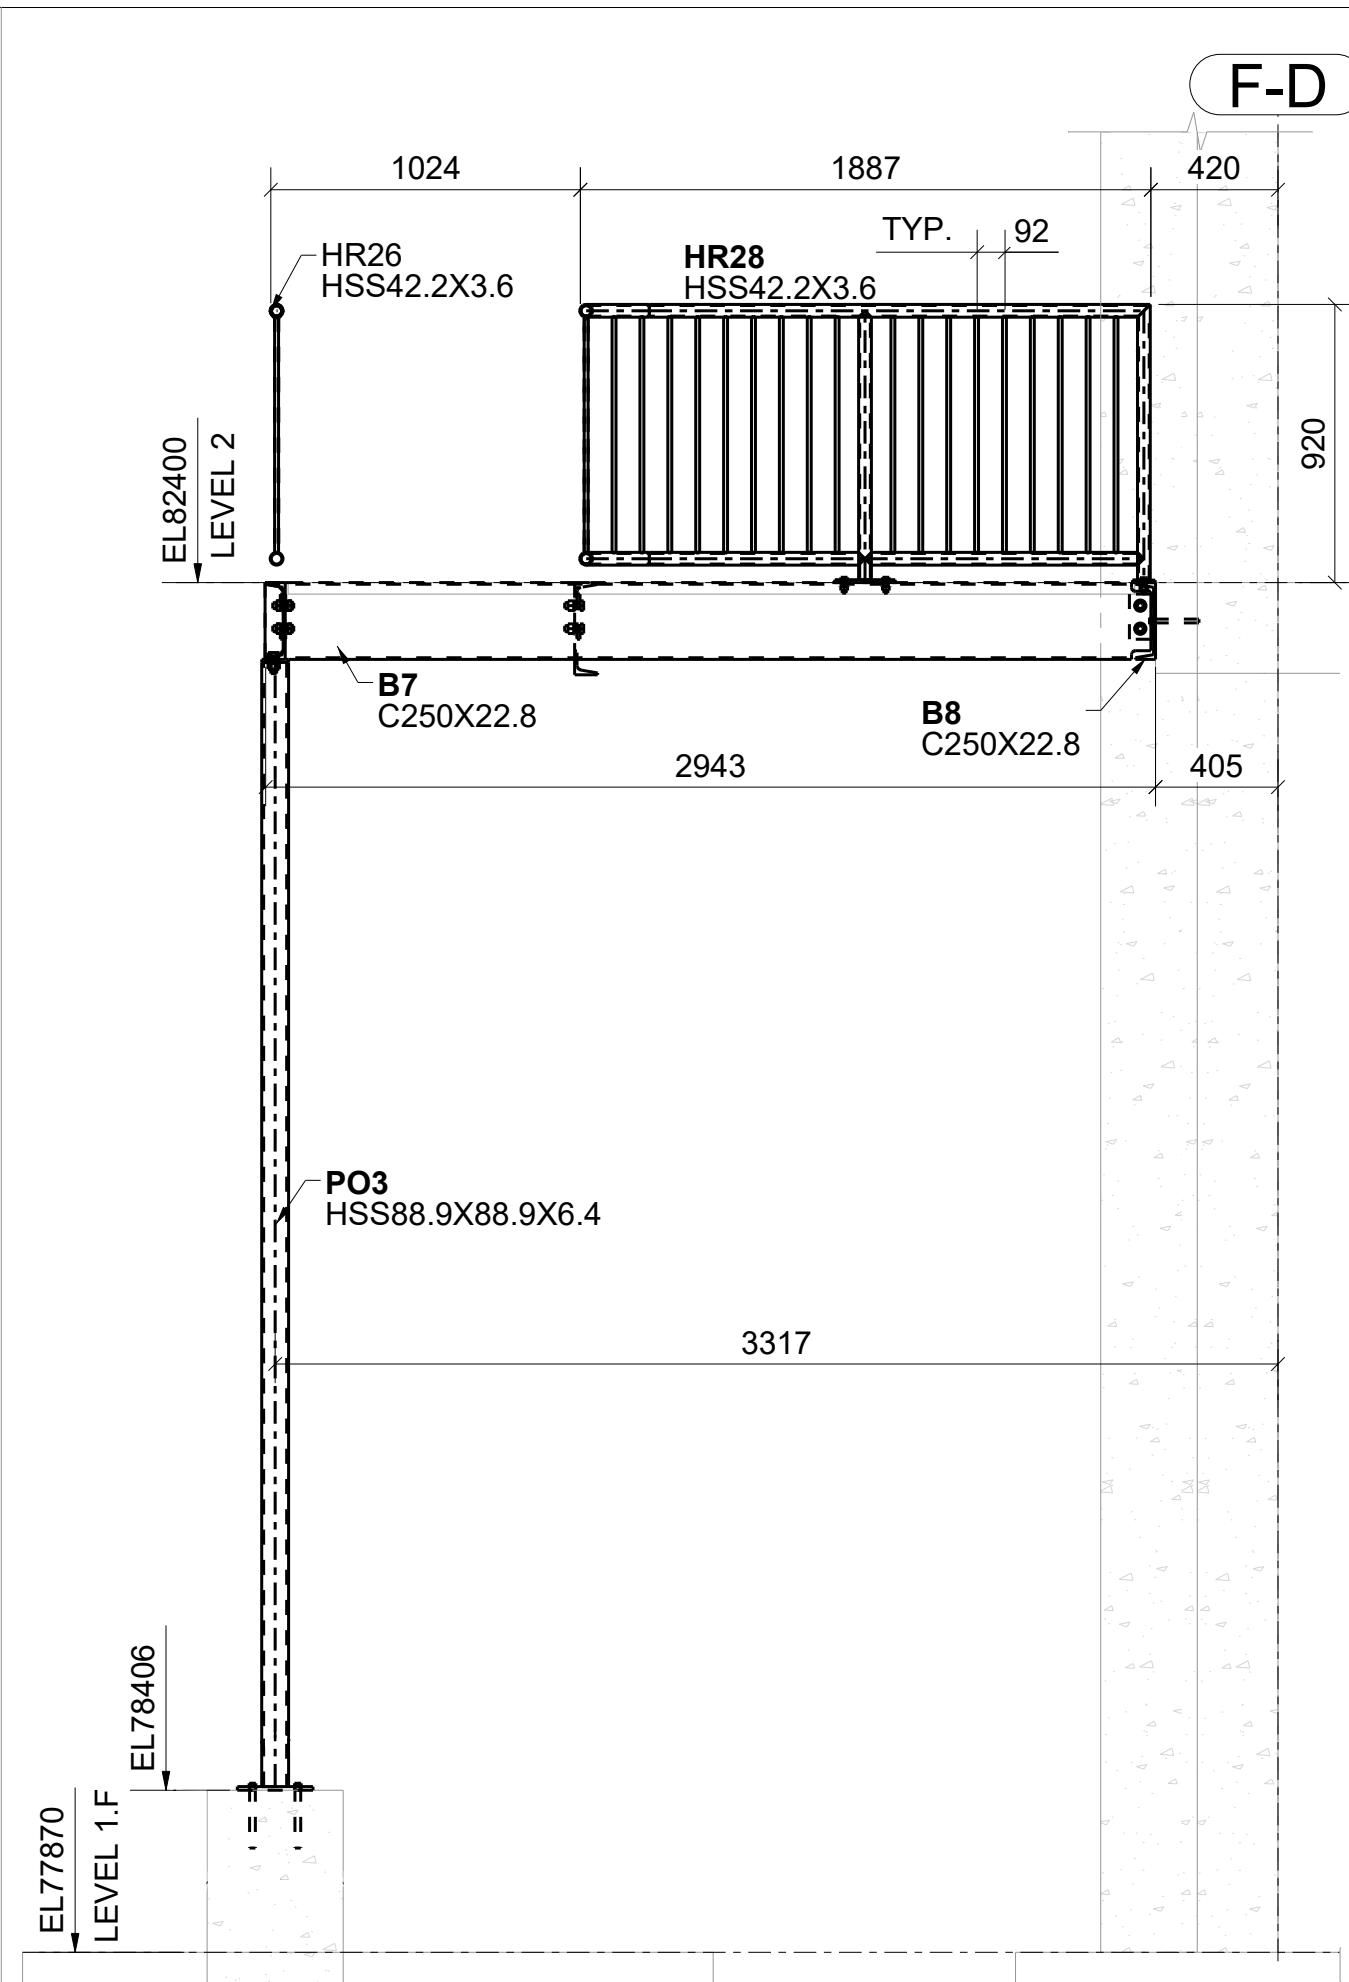


SECTION G - G
E39

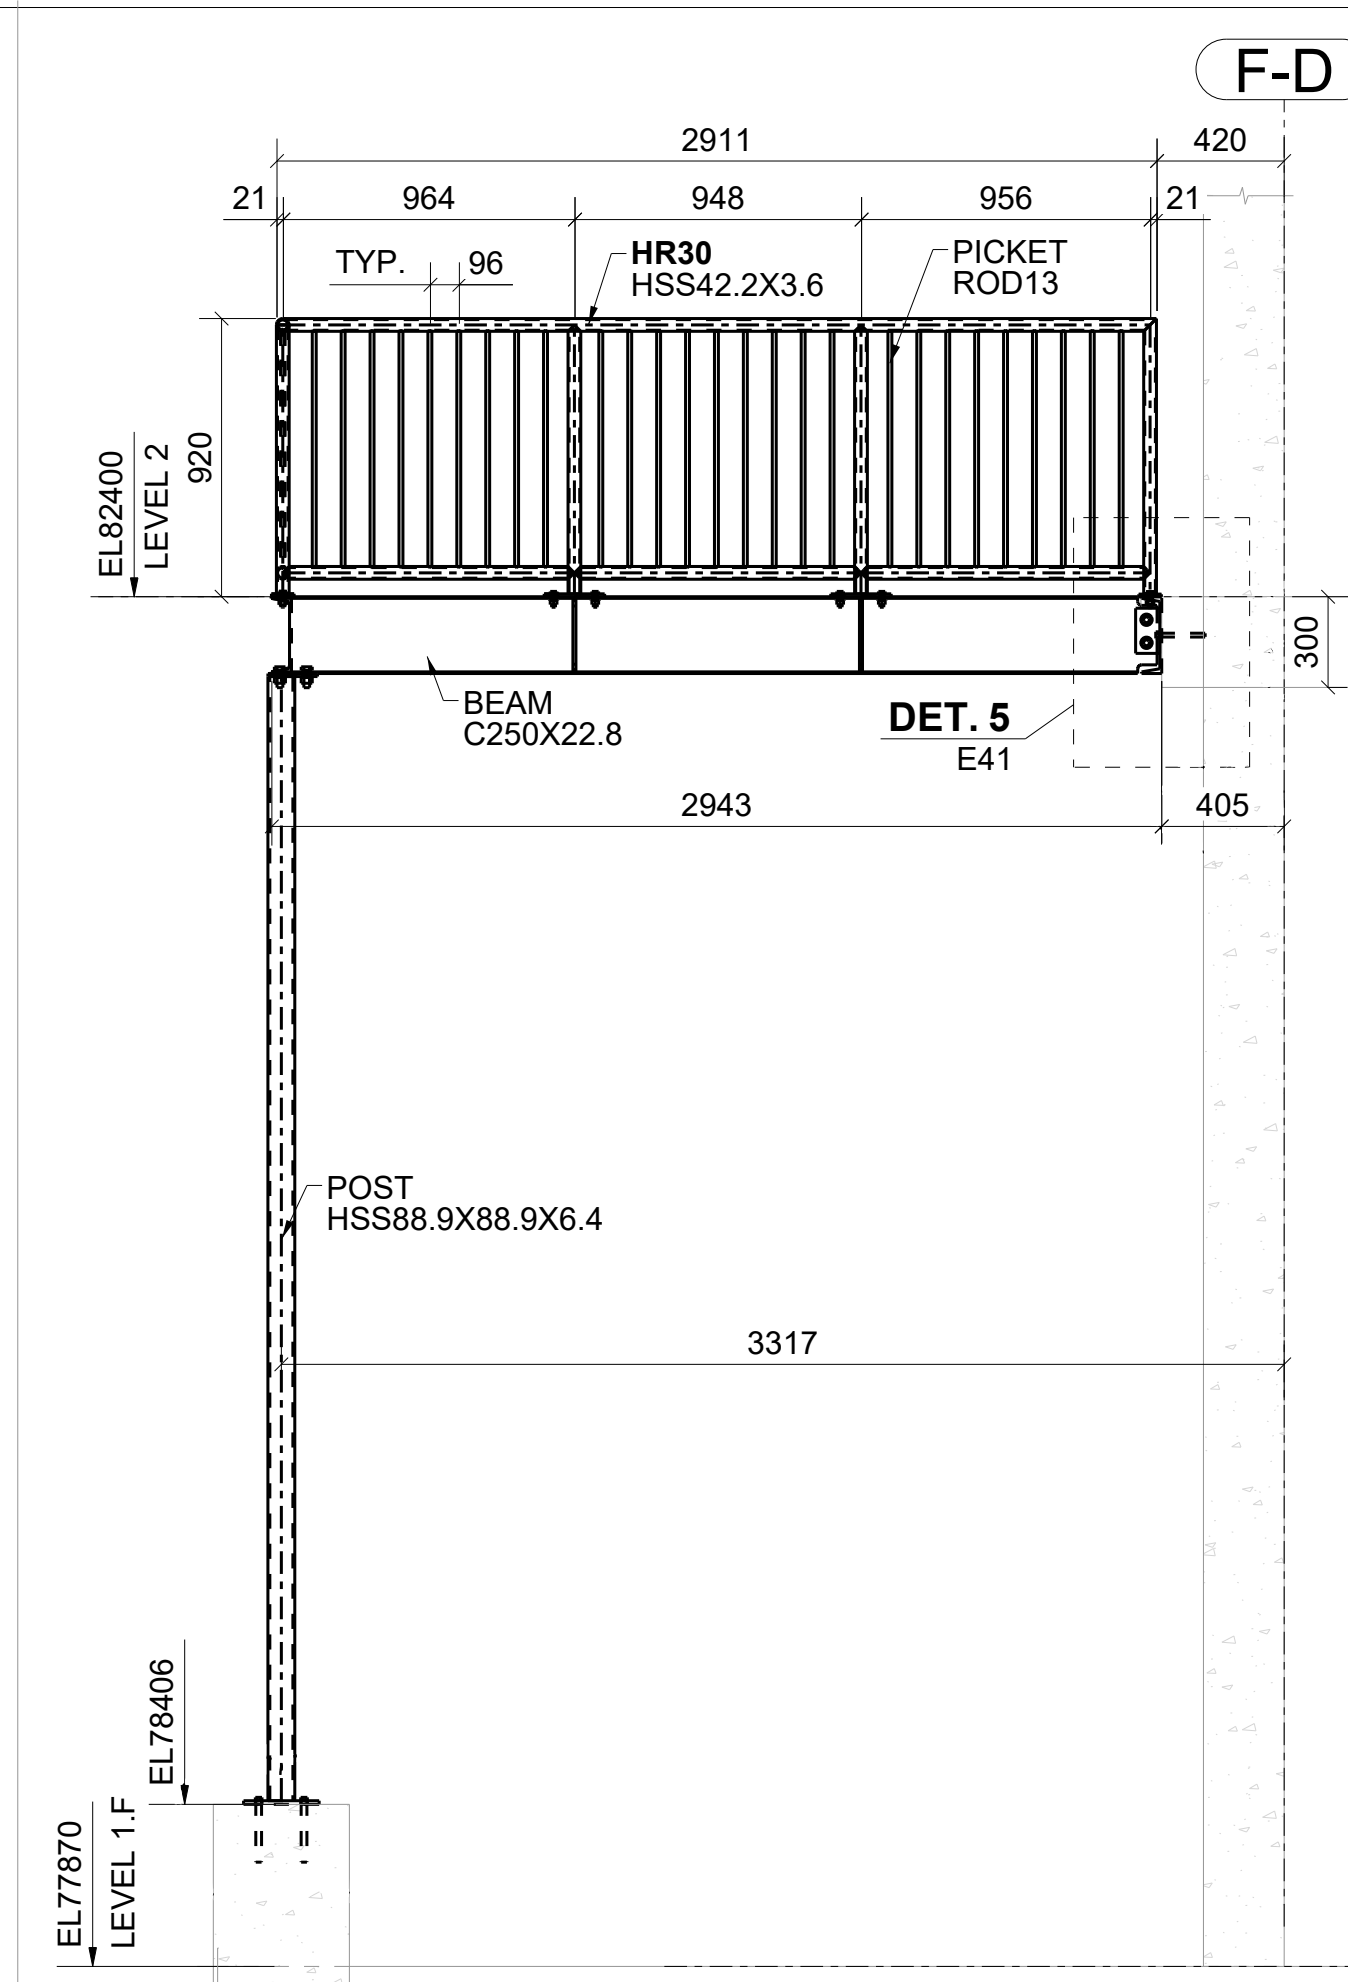


SECTION H - H
E39

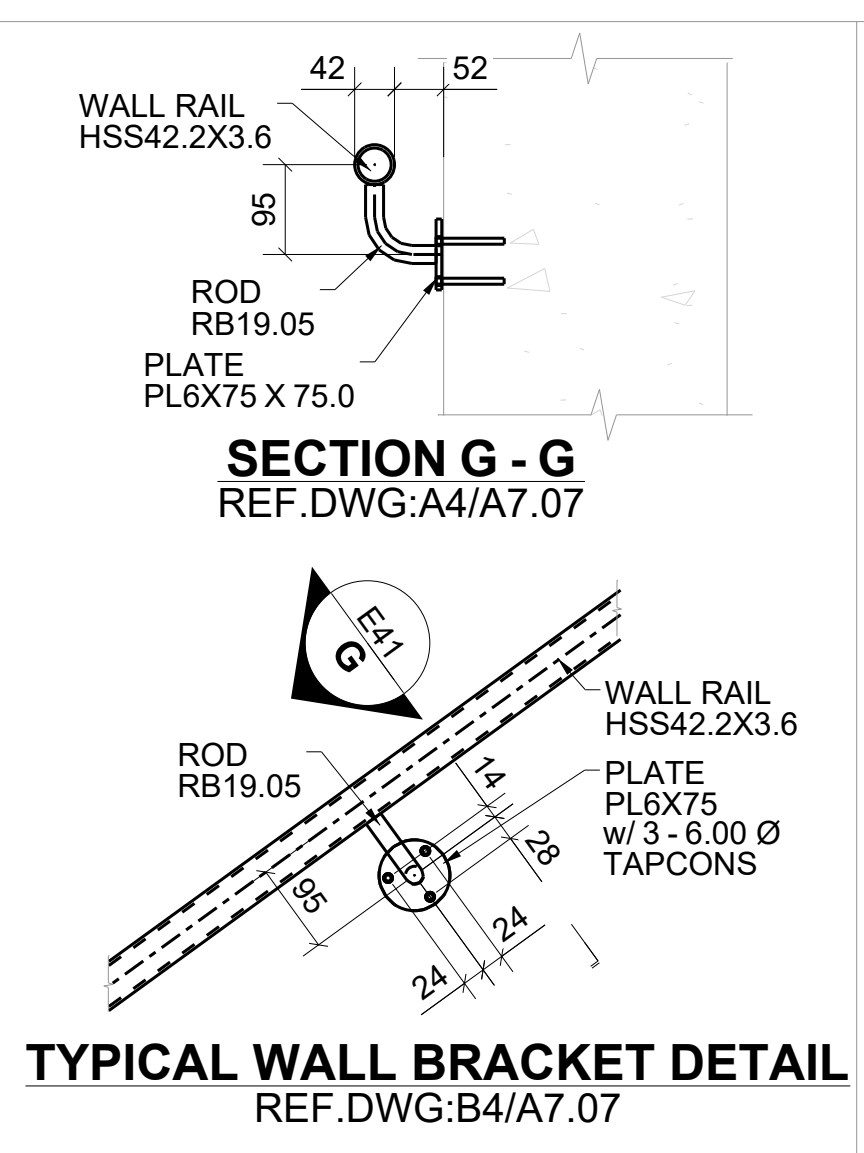


TYPICAL WALL BRACKET DETAIL
REF. DWG: B4/A7.07

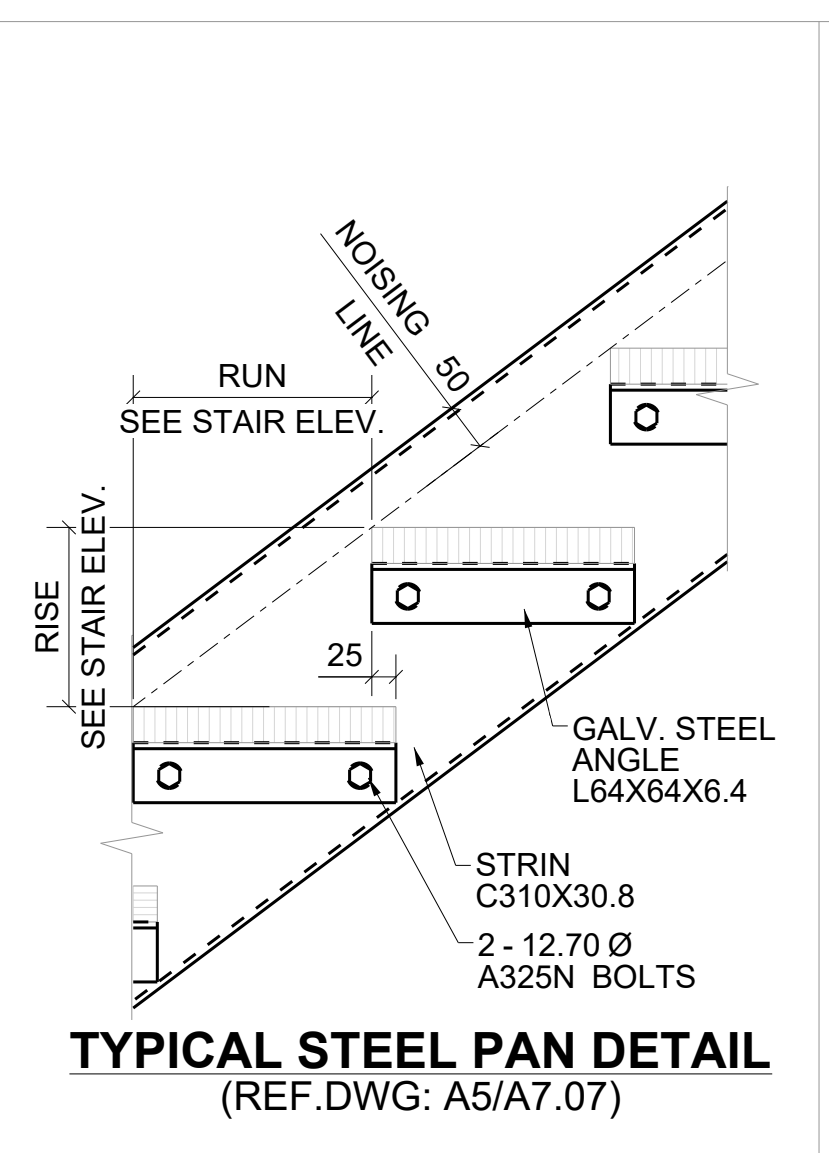


TYPICAL STEEL PAN DETAIL
(REF. DWG: A5/A7.07)

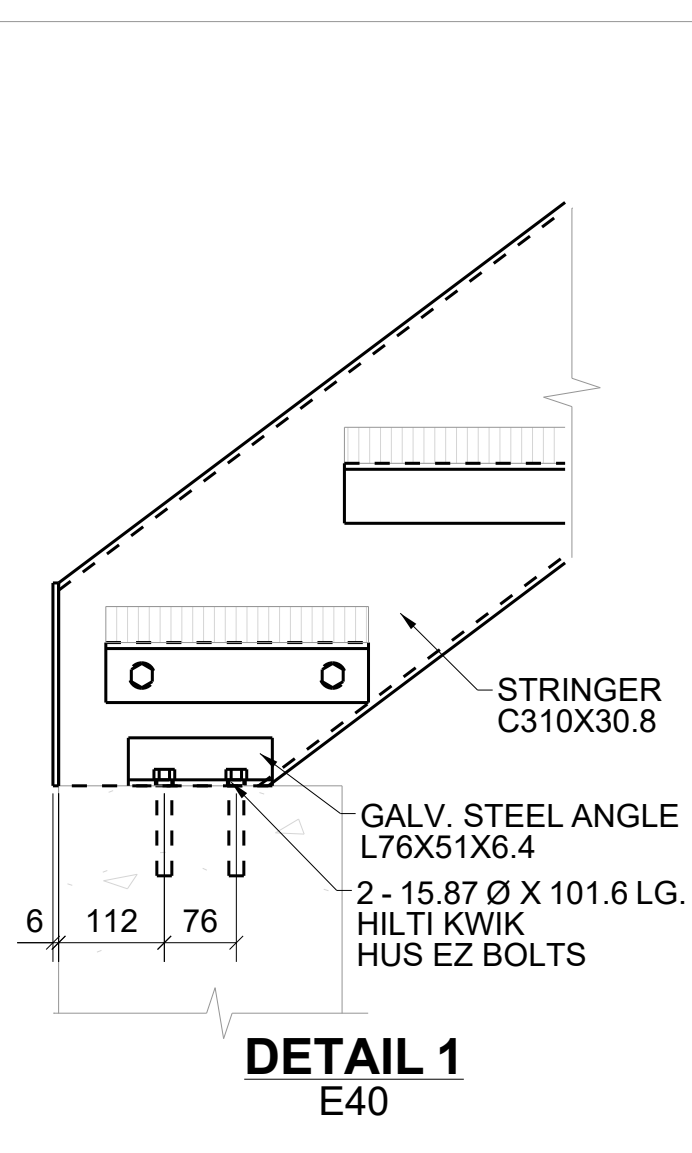


DETAIL 1
E40

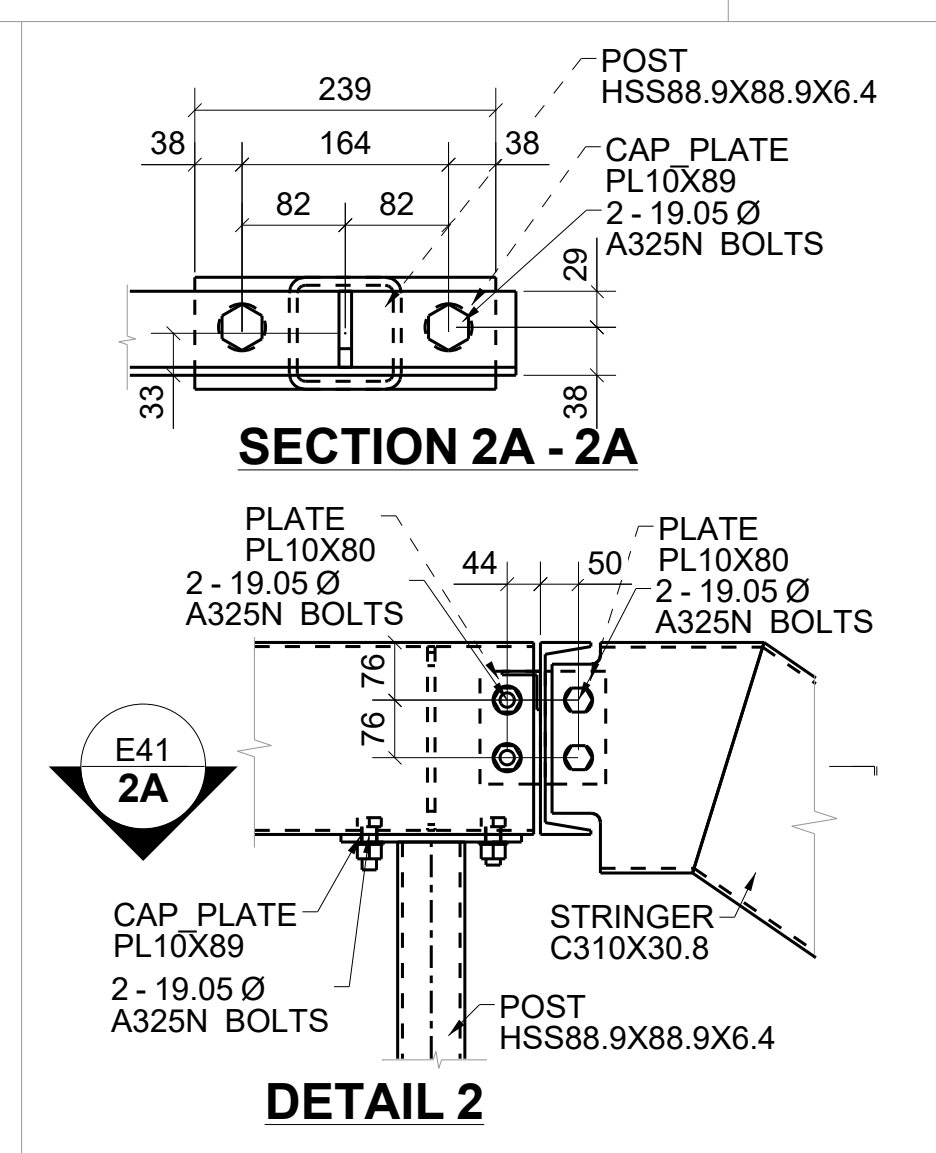


SECTION 2A - 2A
E41

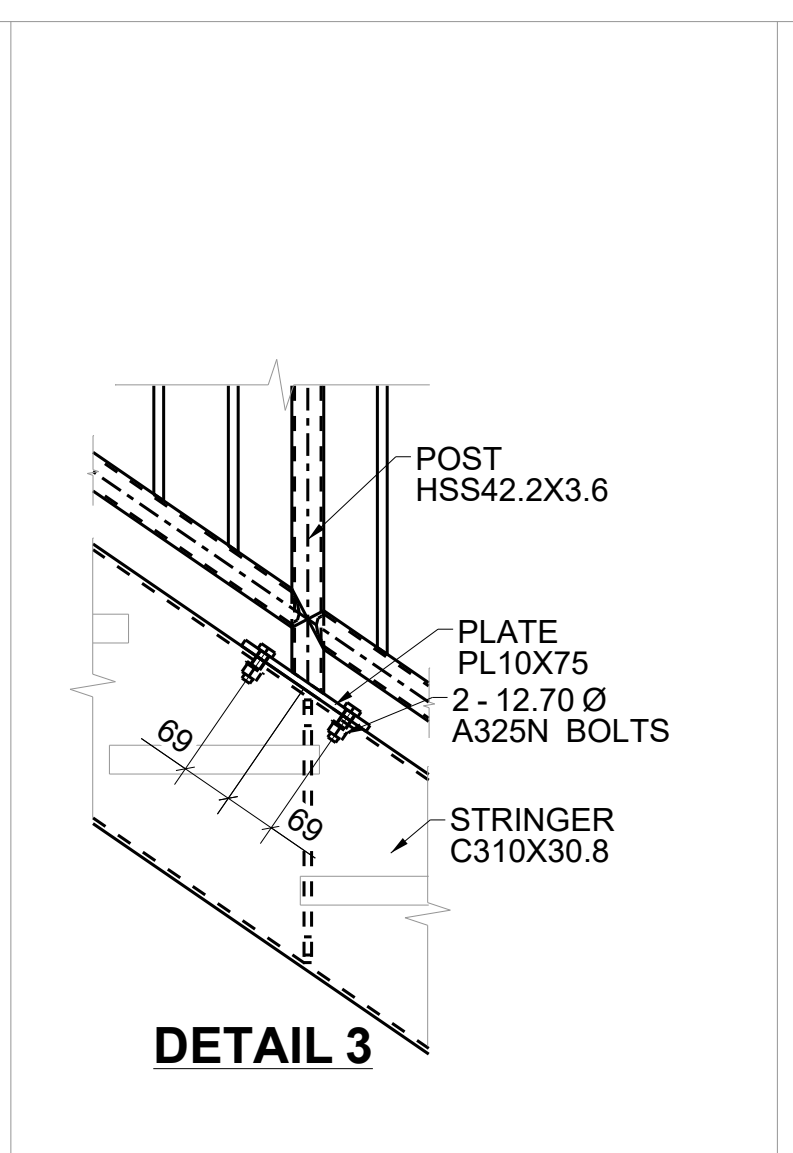


DETAIL 3
E41

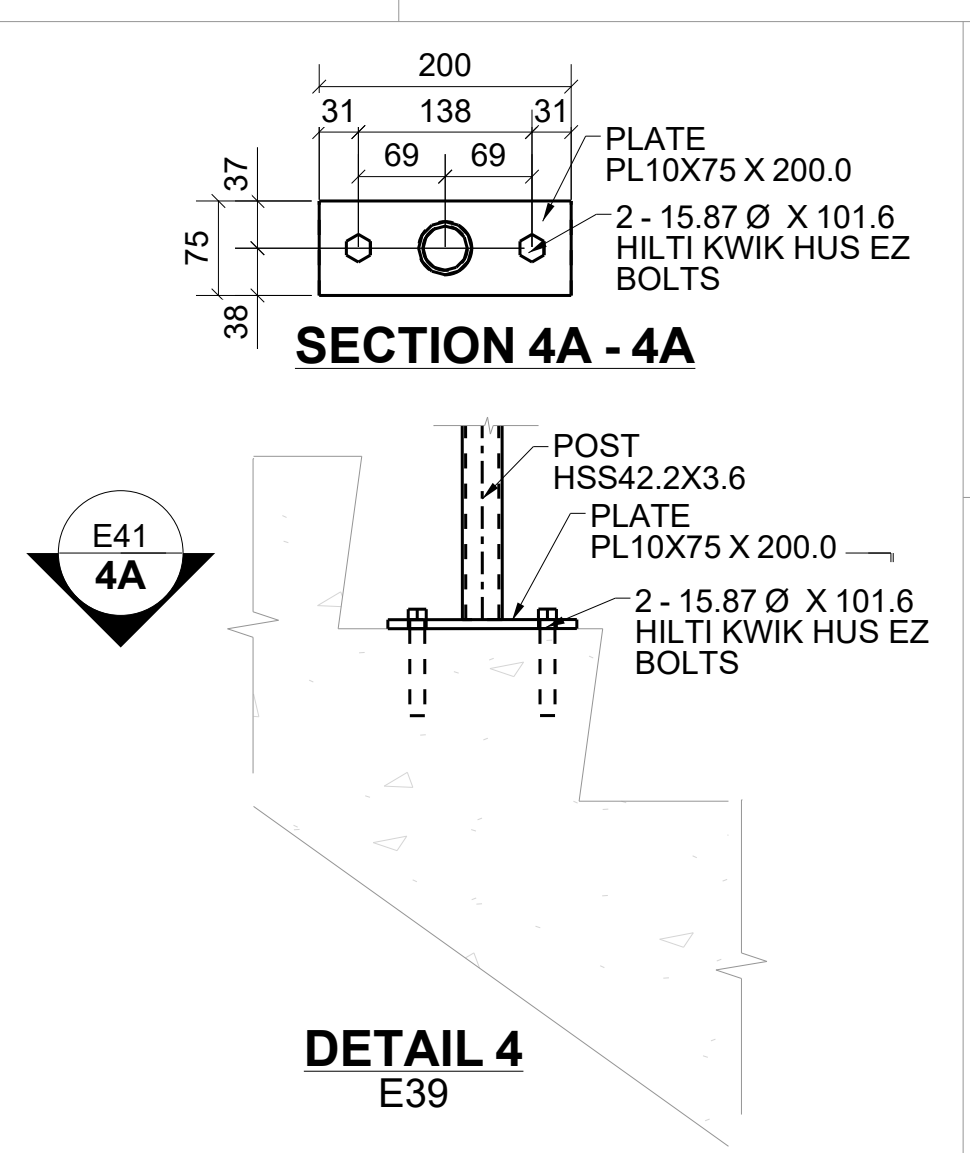


SECTION 4A - 4A
E39

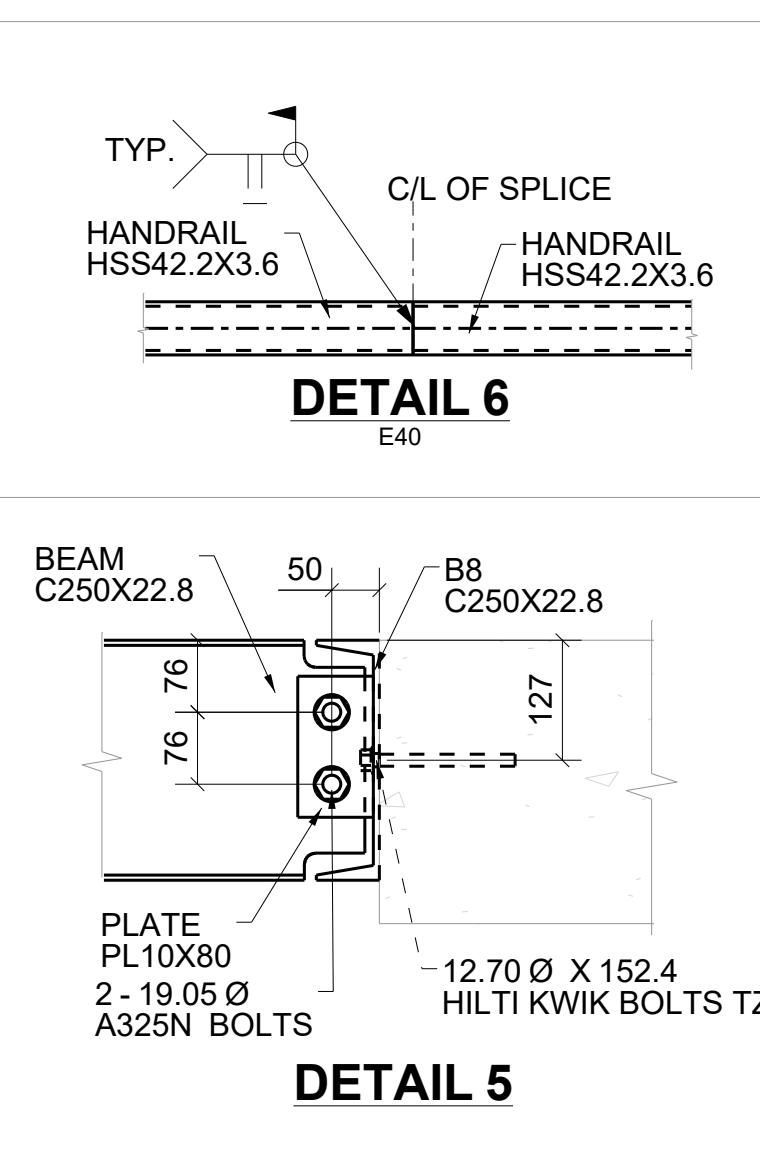


DETAIL 6
E40

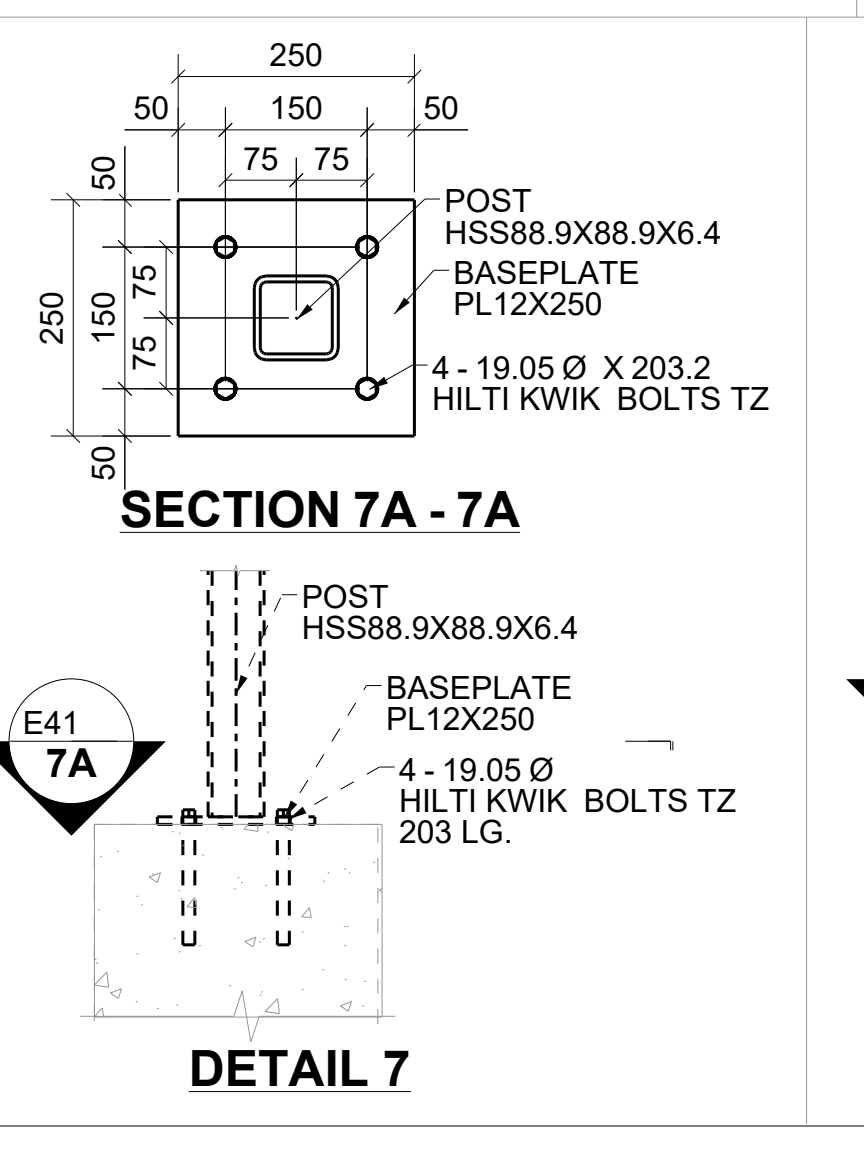


SECTION 7A - 7A
E41

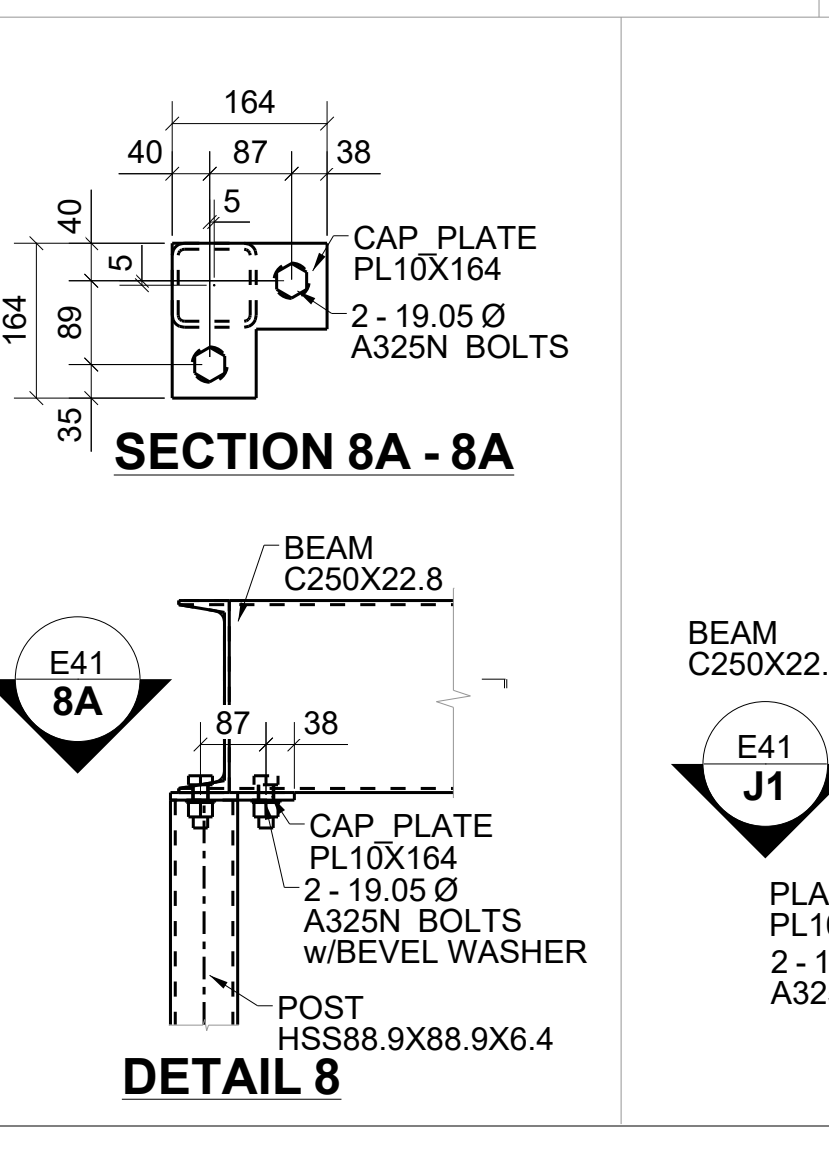

SECTION 8A - 8A
E41

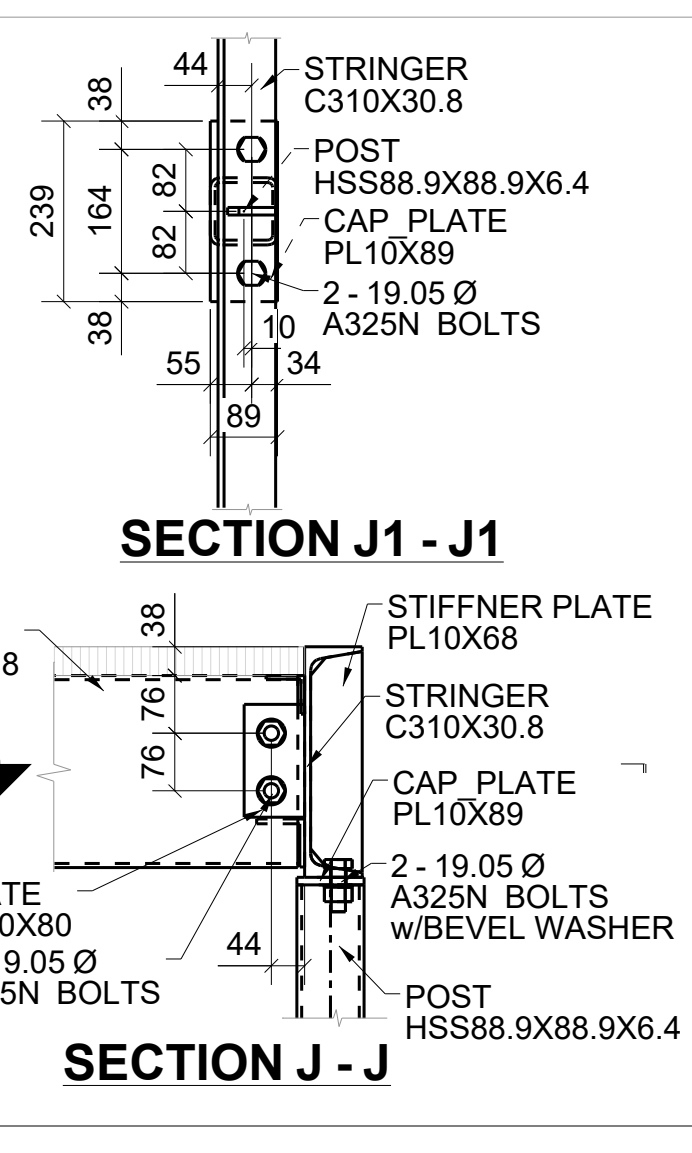

SECTION J1 - J1
E41

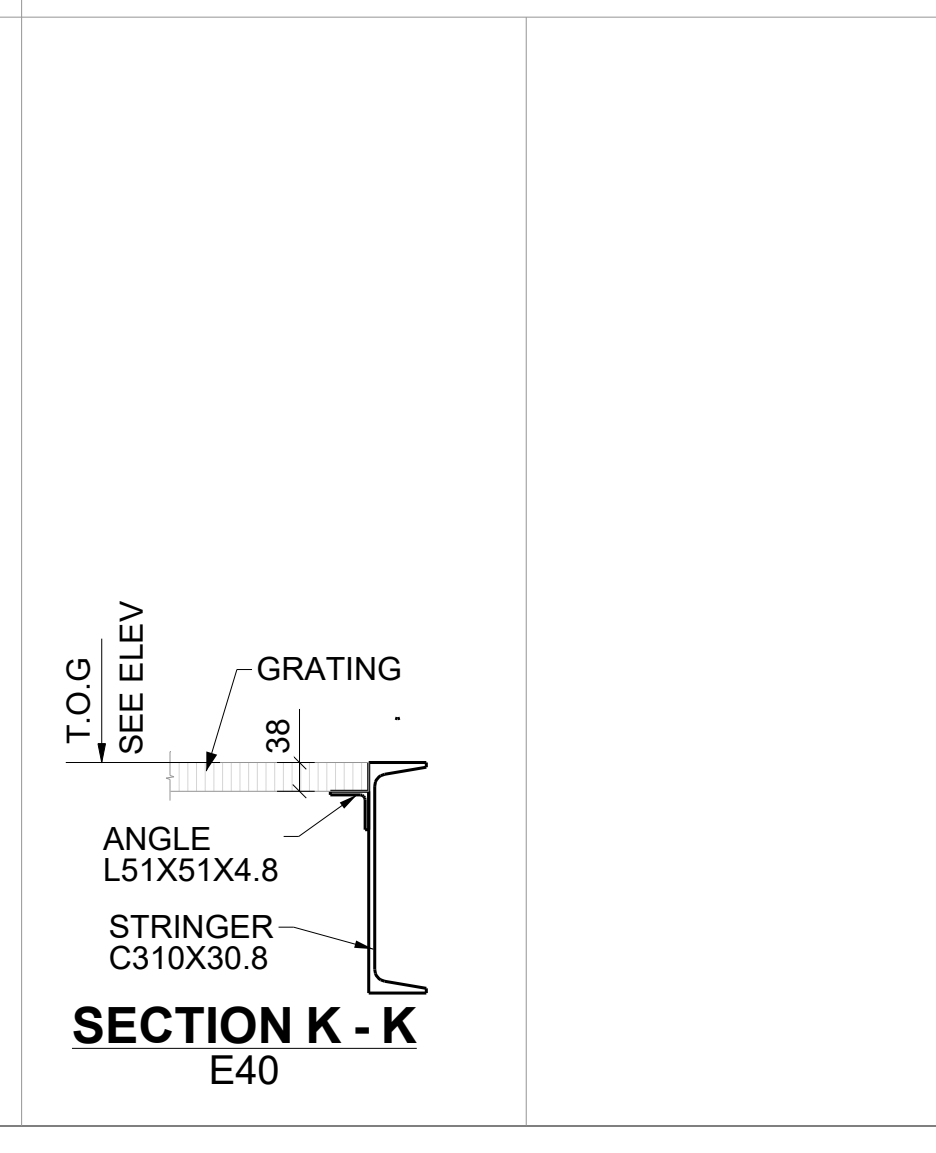

SECTION K - K
E40

Ref. Drawing No	Revision No	Revision Date
A2.30	16	10/19/2020
A7.07	04	09/21/2020

REV	DESCRIPTION	DATE

Client: _____

Engineer: _____

Project Address: _____




Project Description: _____

Drawing Description: _____

Date: _____ Scale: _____ Drawn By: _____ Checked By: _____




Project Number: _____ Drawing Number: _____

E41 0


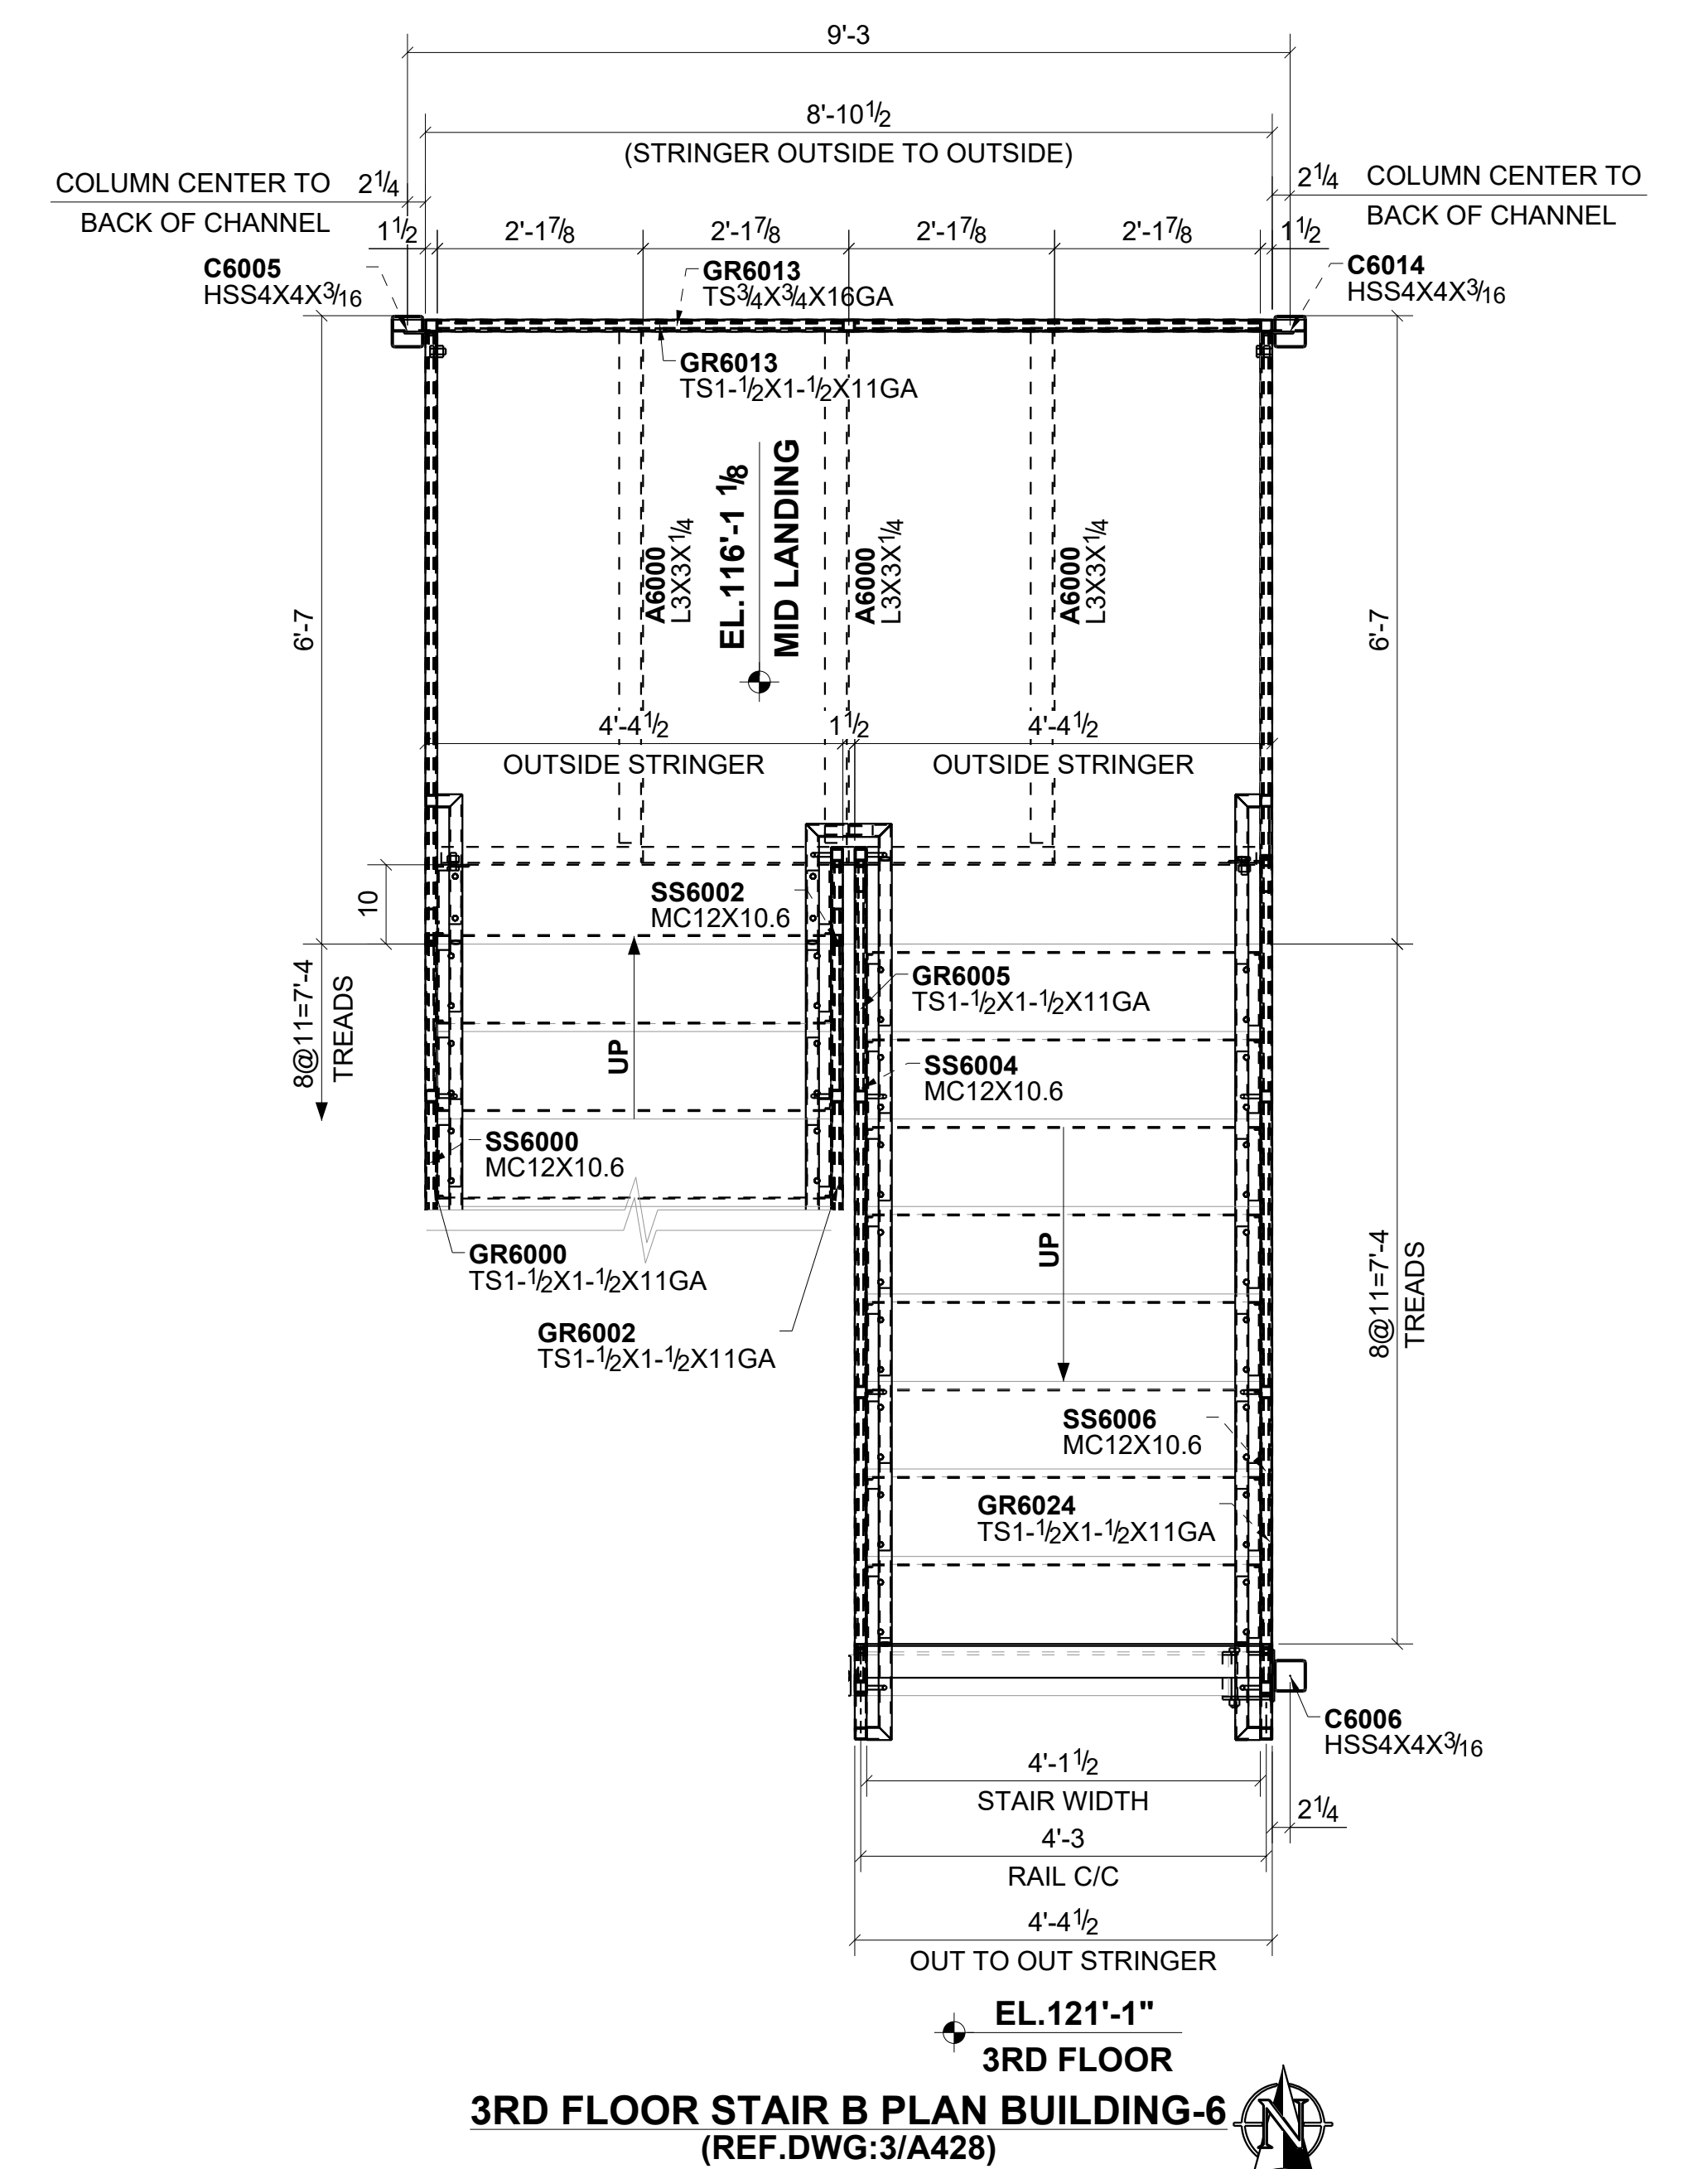
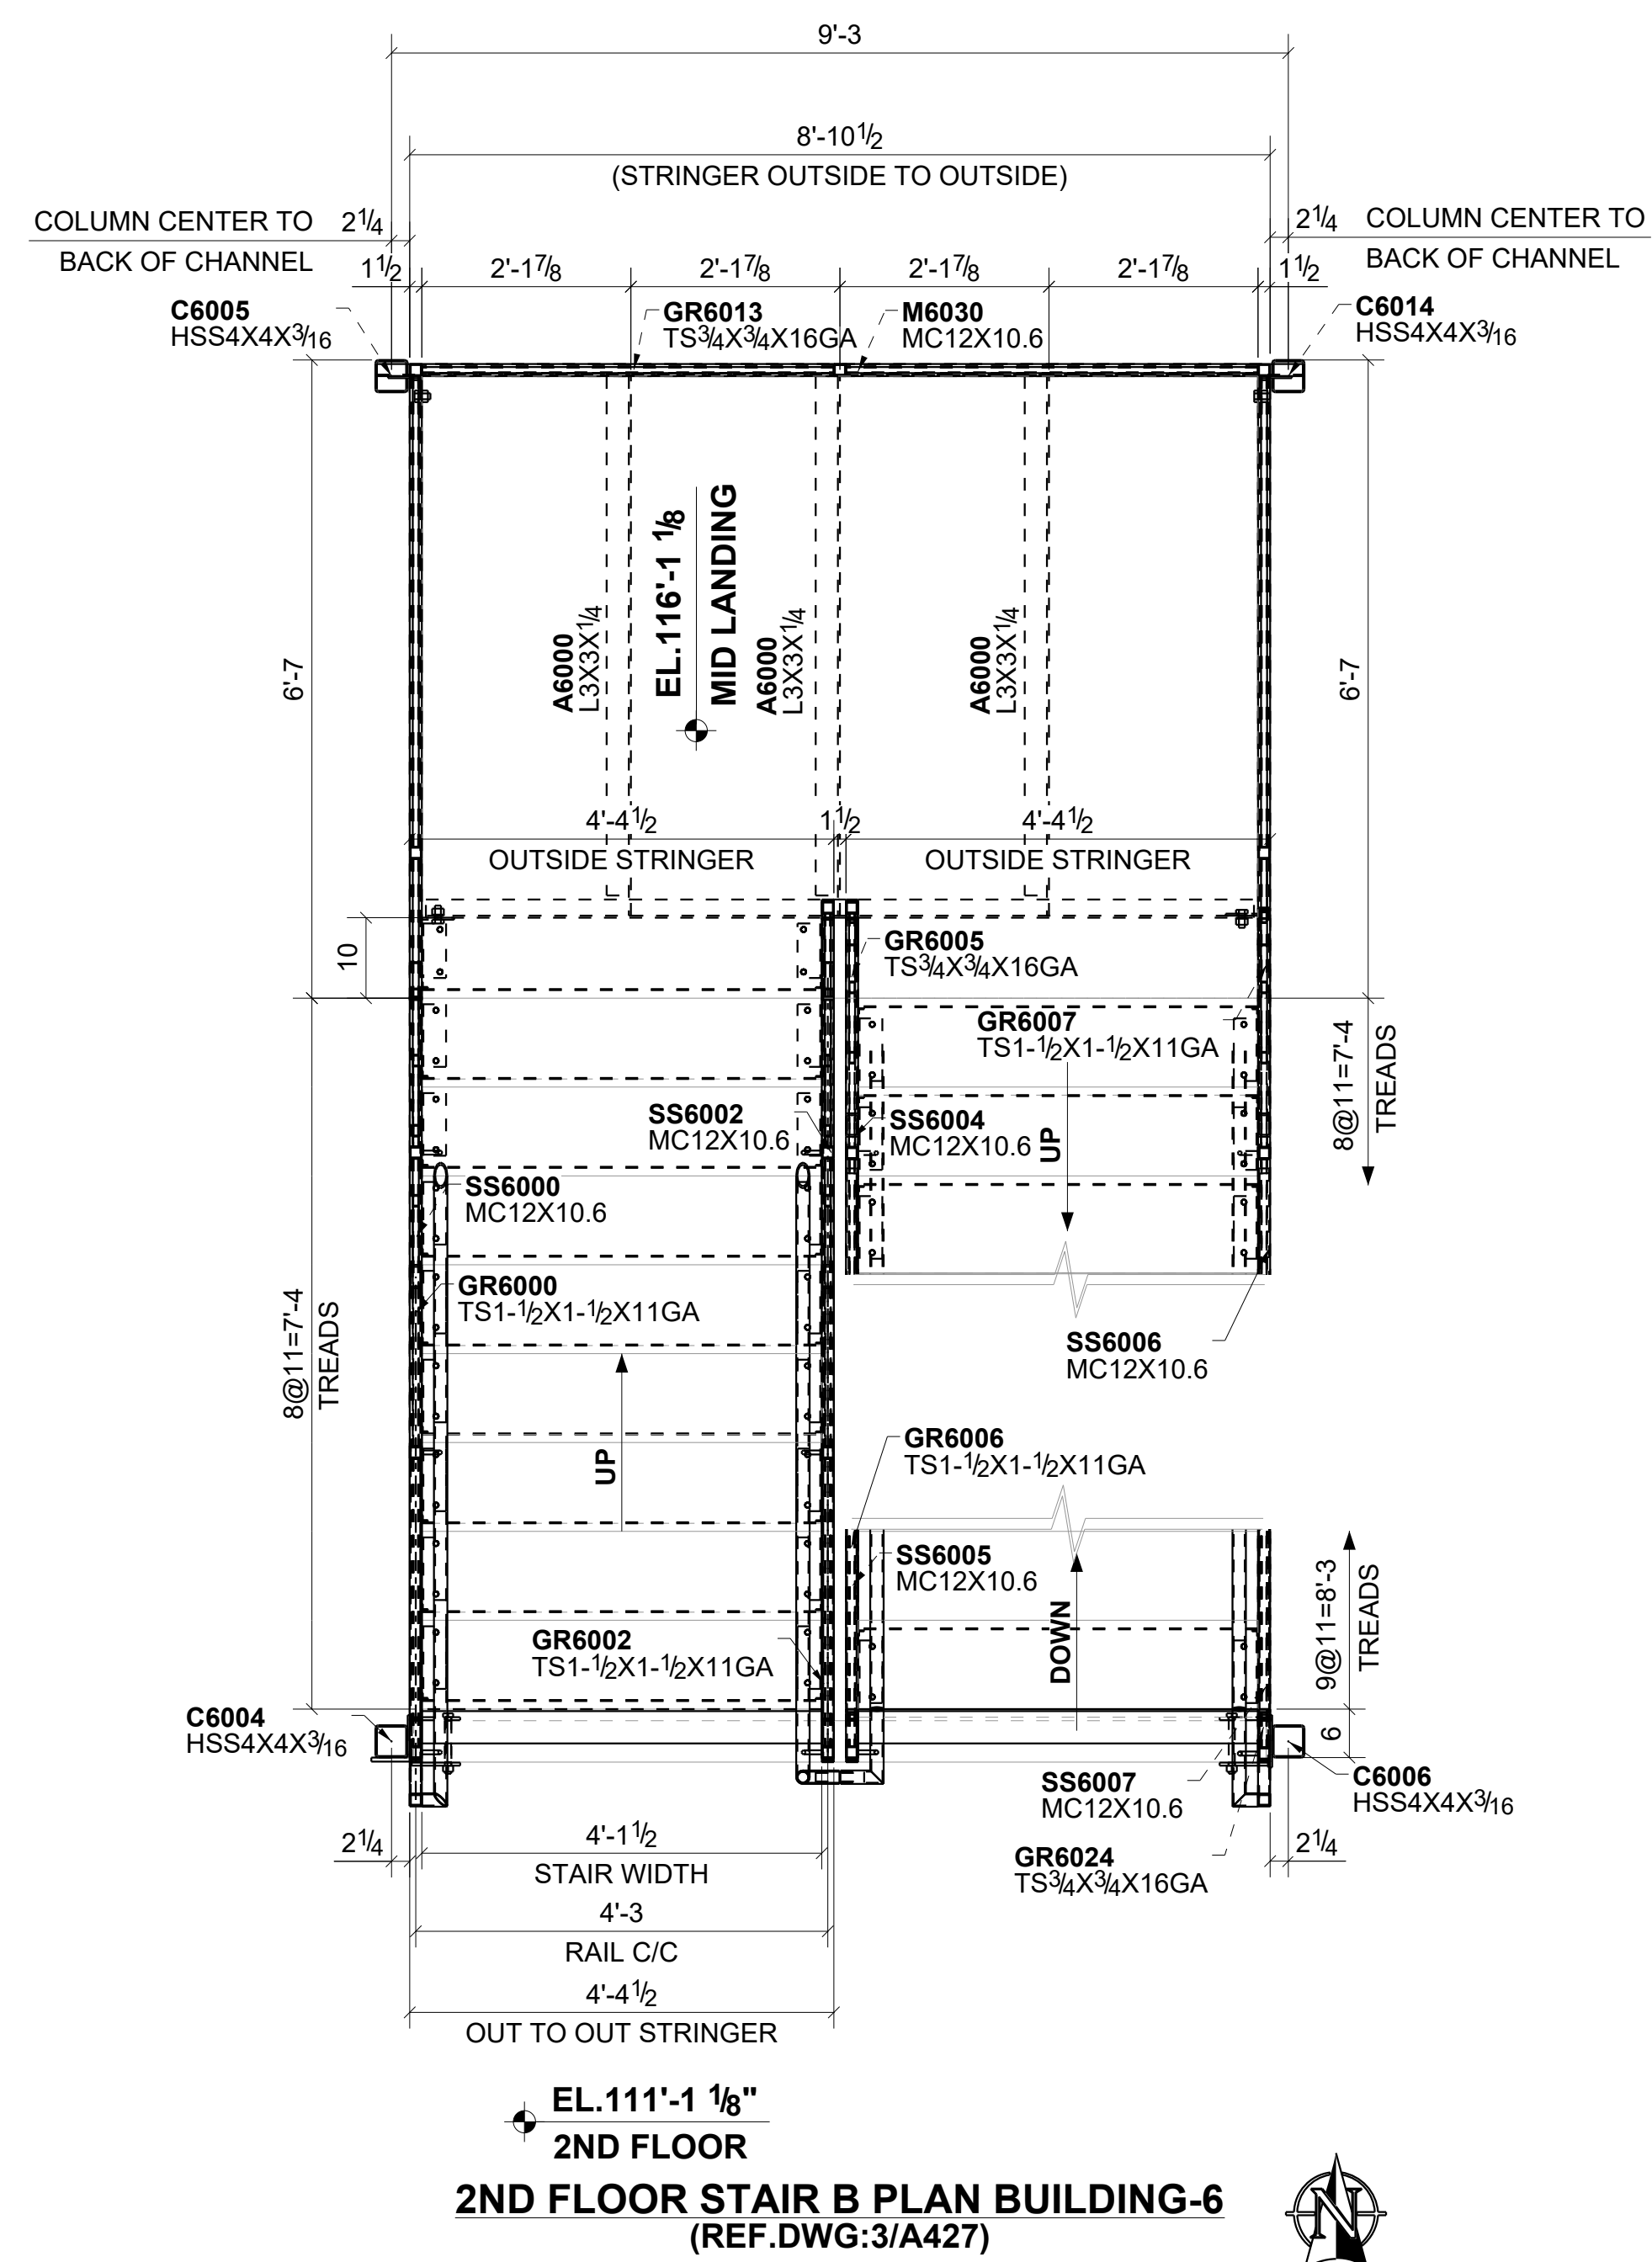
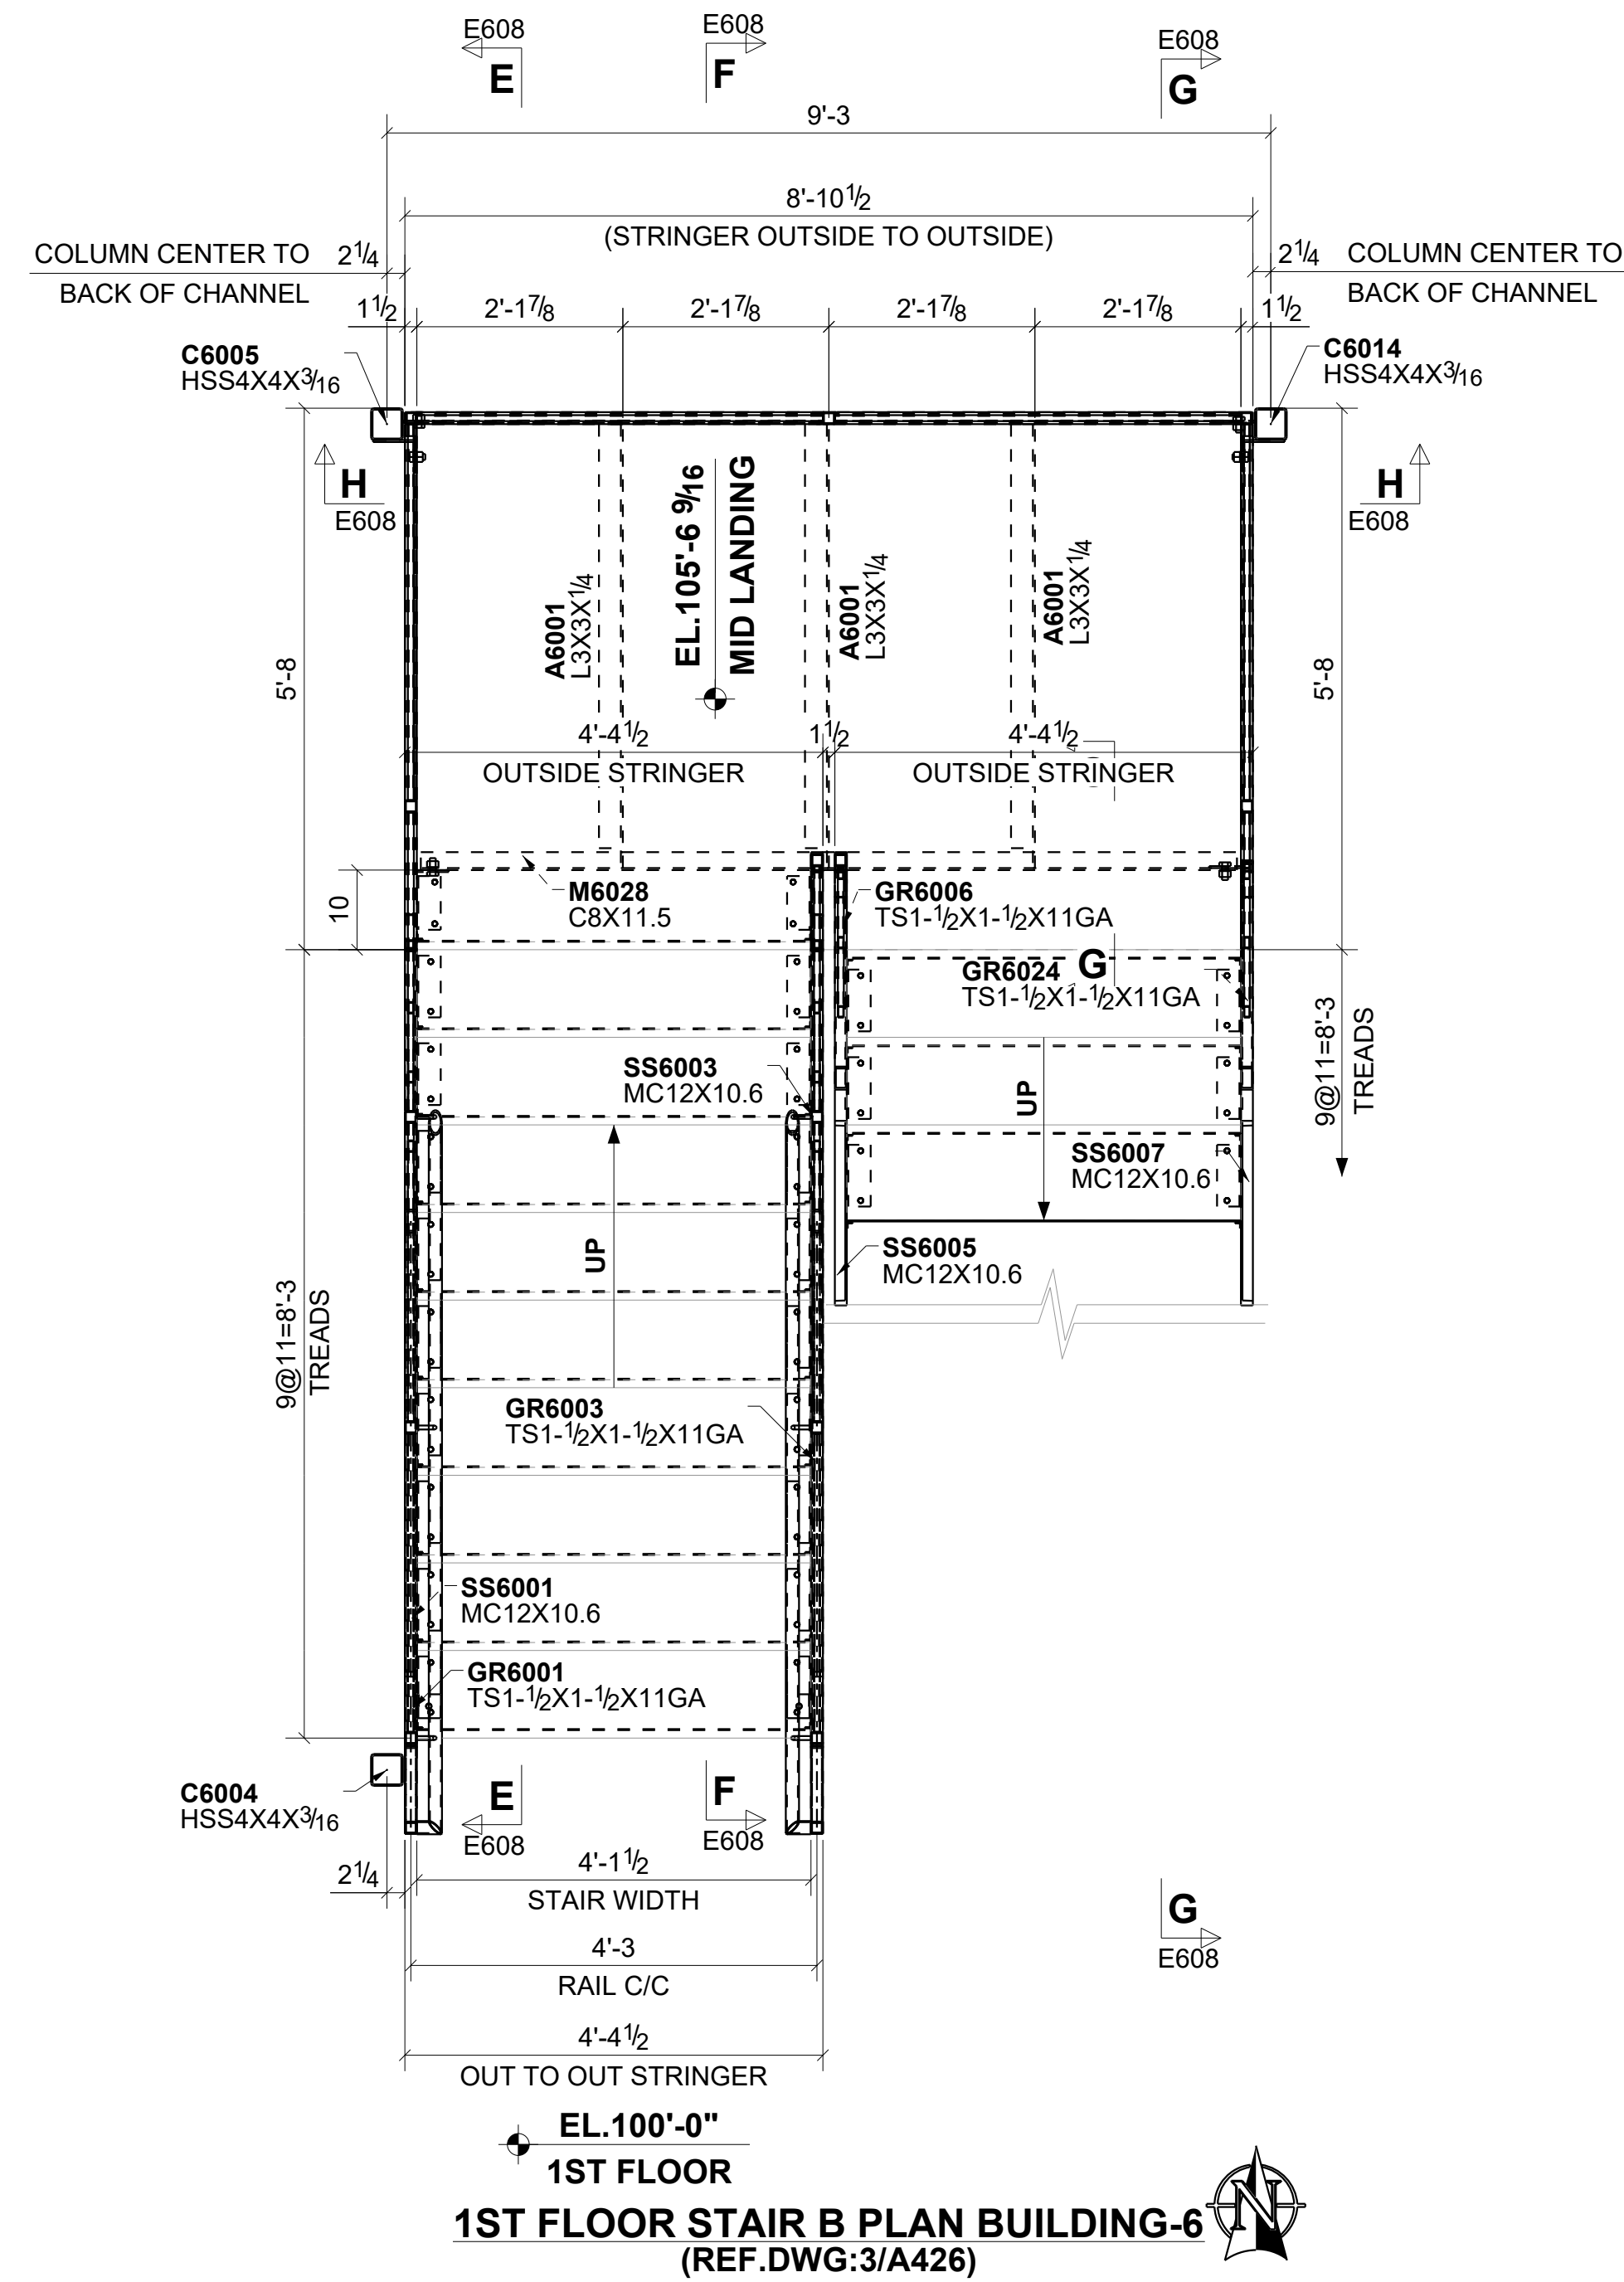


NOTE:
FOR TYPICAL DETAILS AND SECTIONS REF.E510

HOLE SIZE	13/160 U.N.O.			
SHOP PAINT	AS NOTED			
PRINT RECORD	SCALE:	JOB NUMBER:	PO NUMBER:	DRAWN BY:
	DATE:			CHECKED BY:
JOB DESCRIPTION:				DRAWING NUMBER:
				E606
CUSTOMER:				
TITLE:				
STAIR B FRAMING PLAN BUILDING 6				

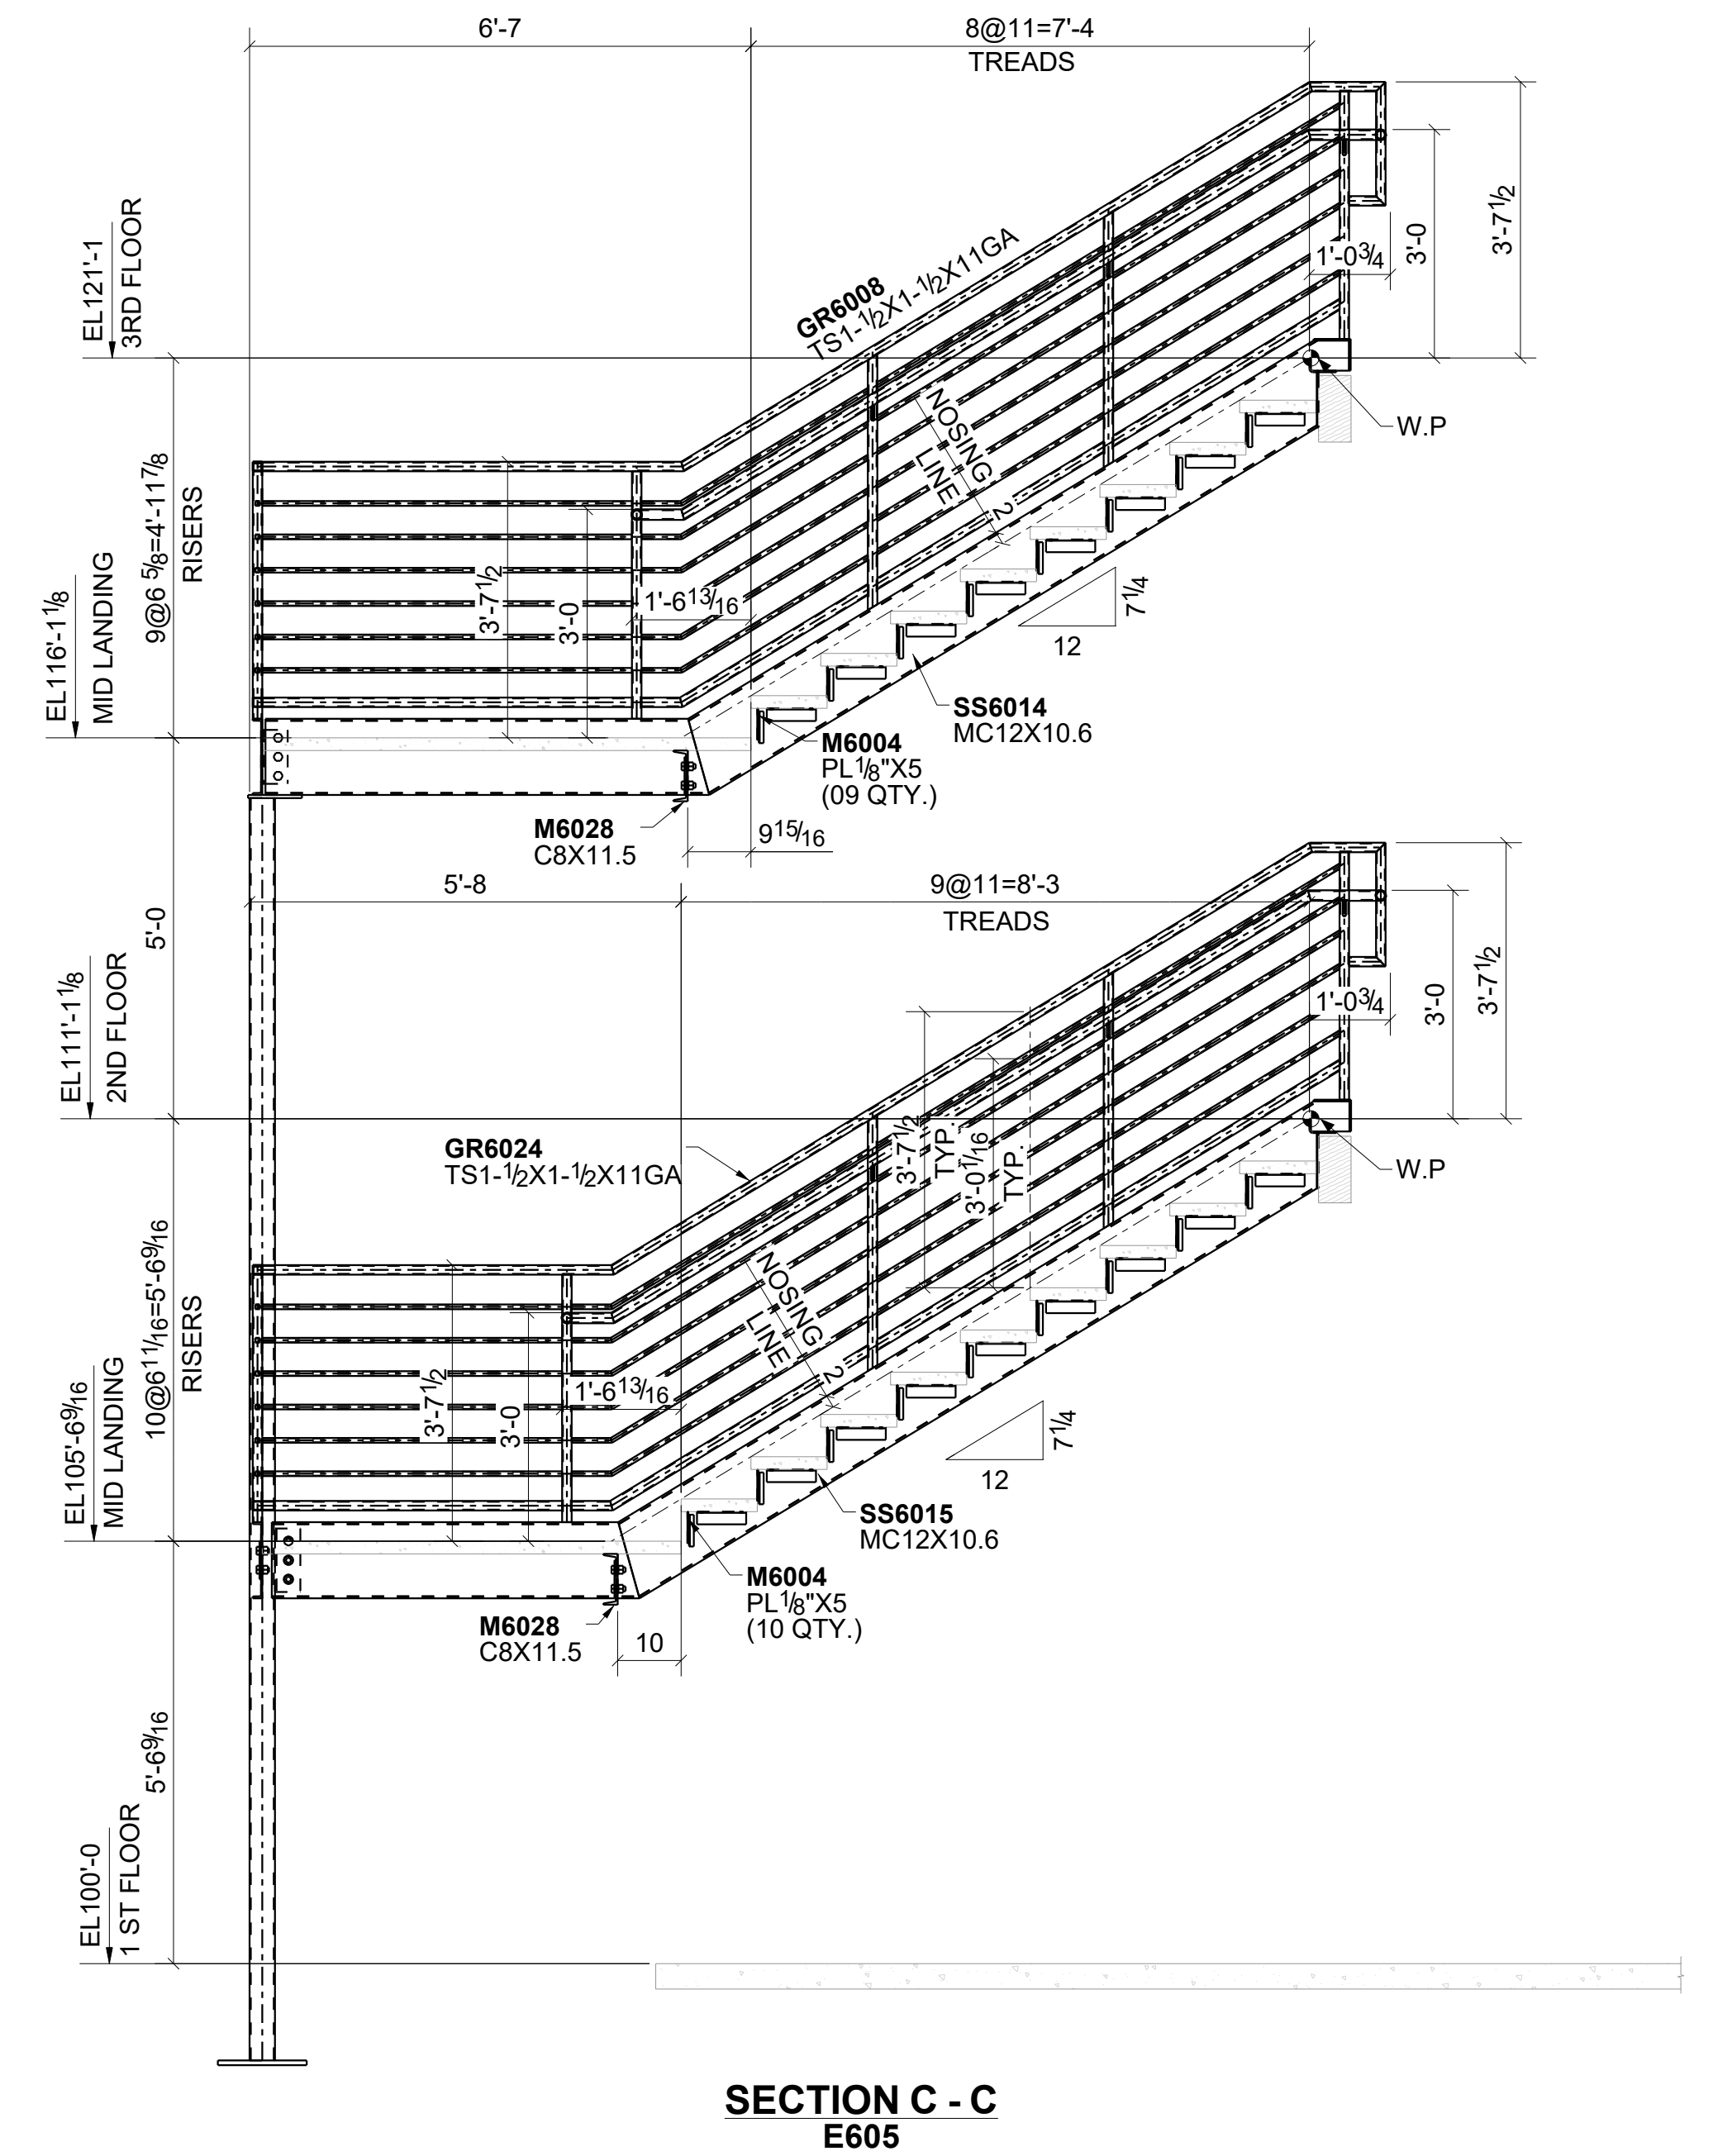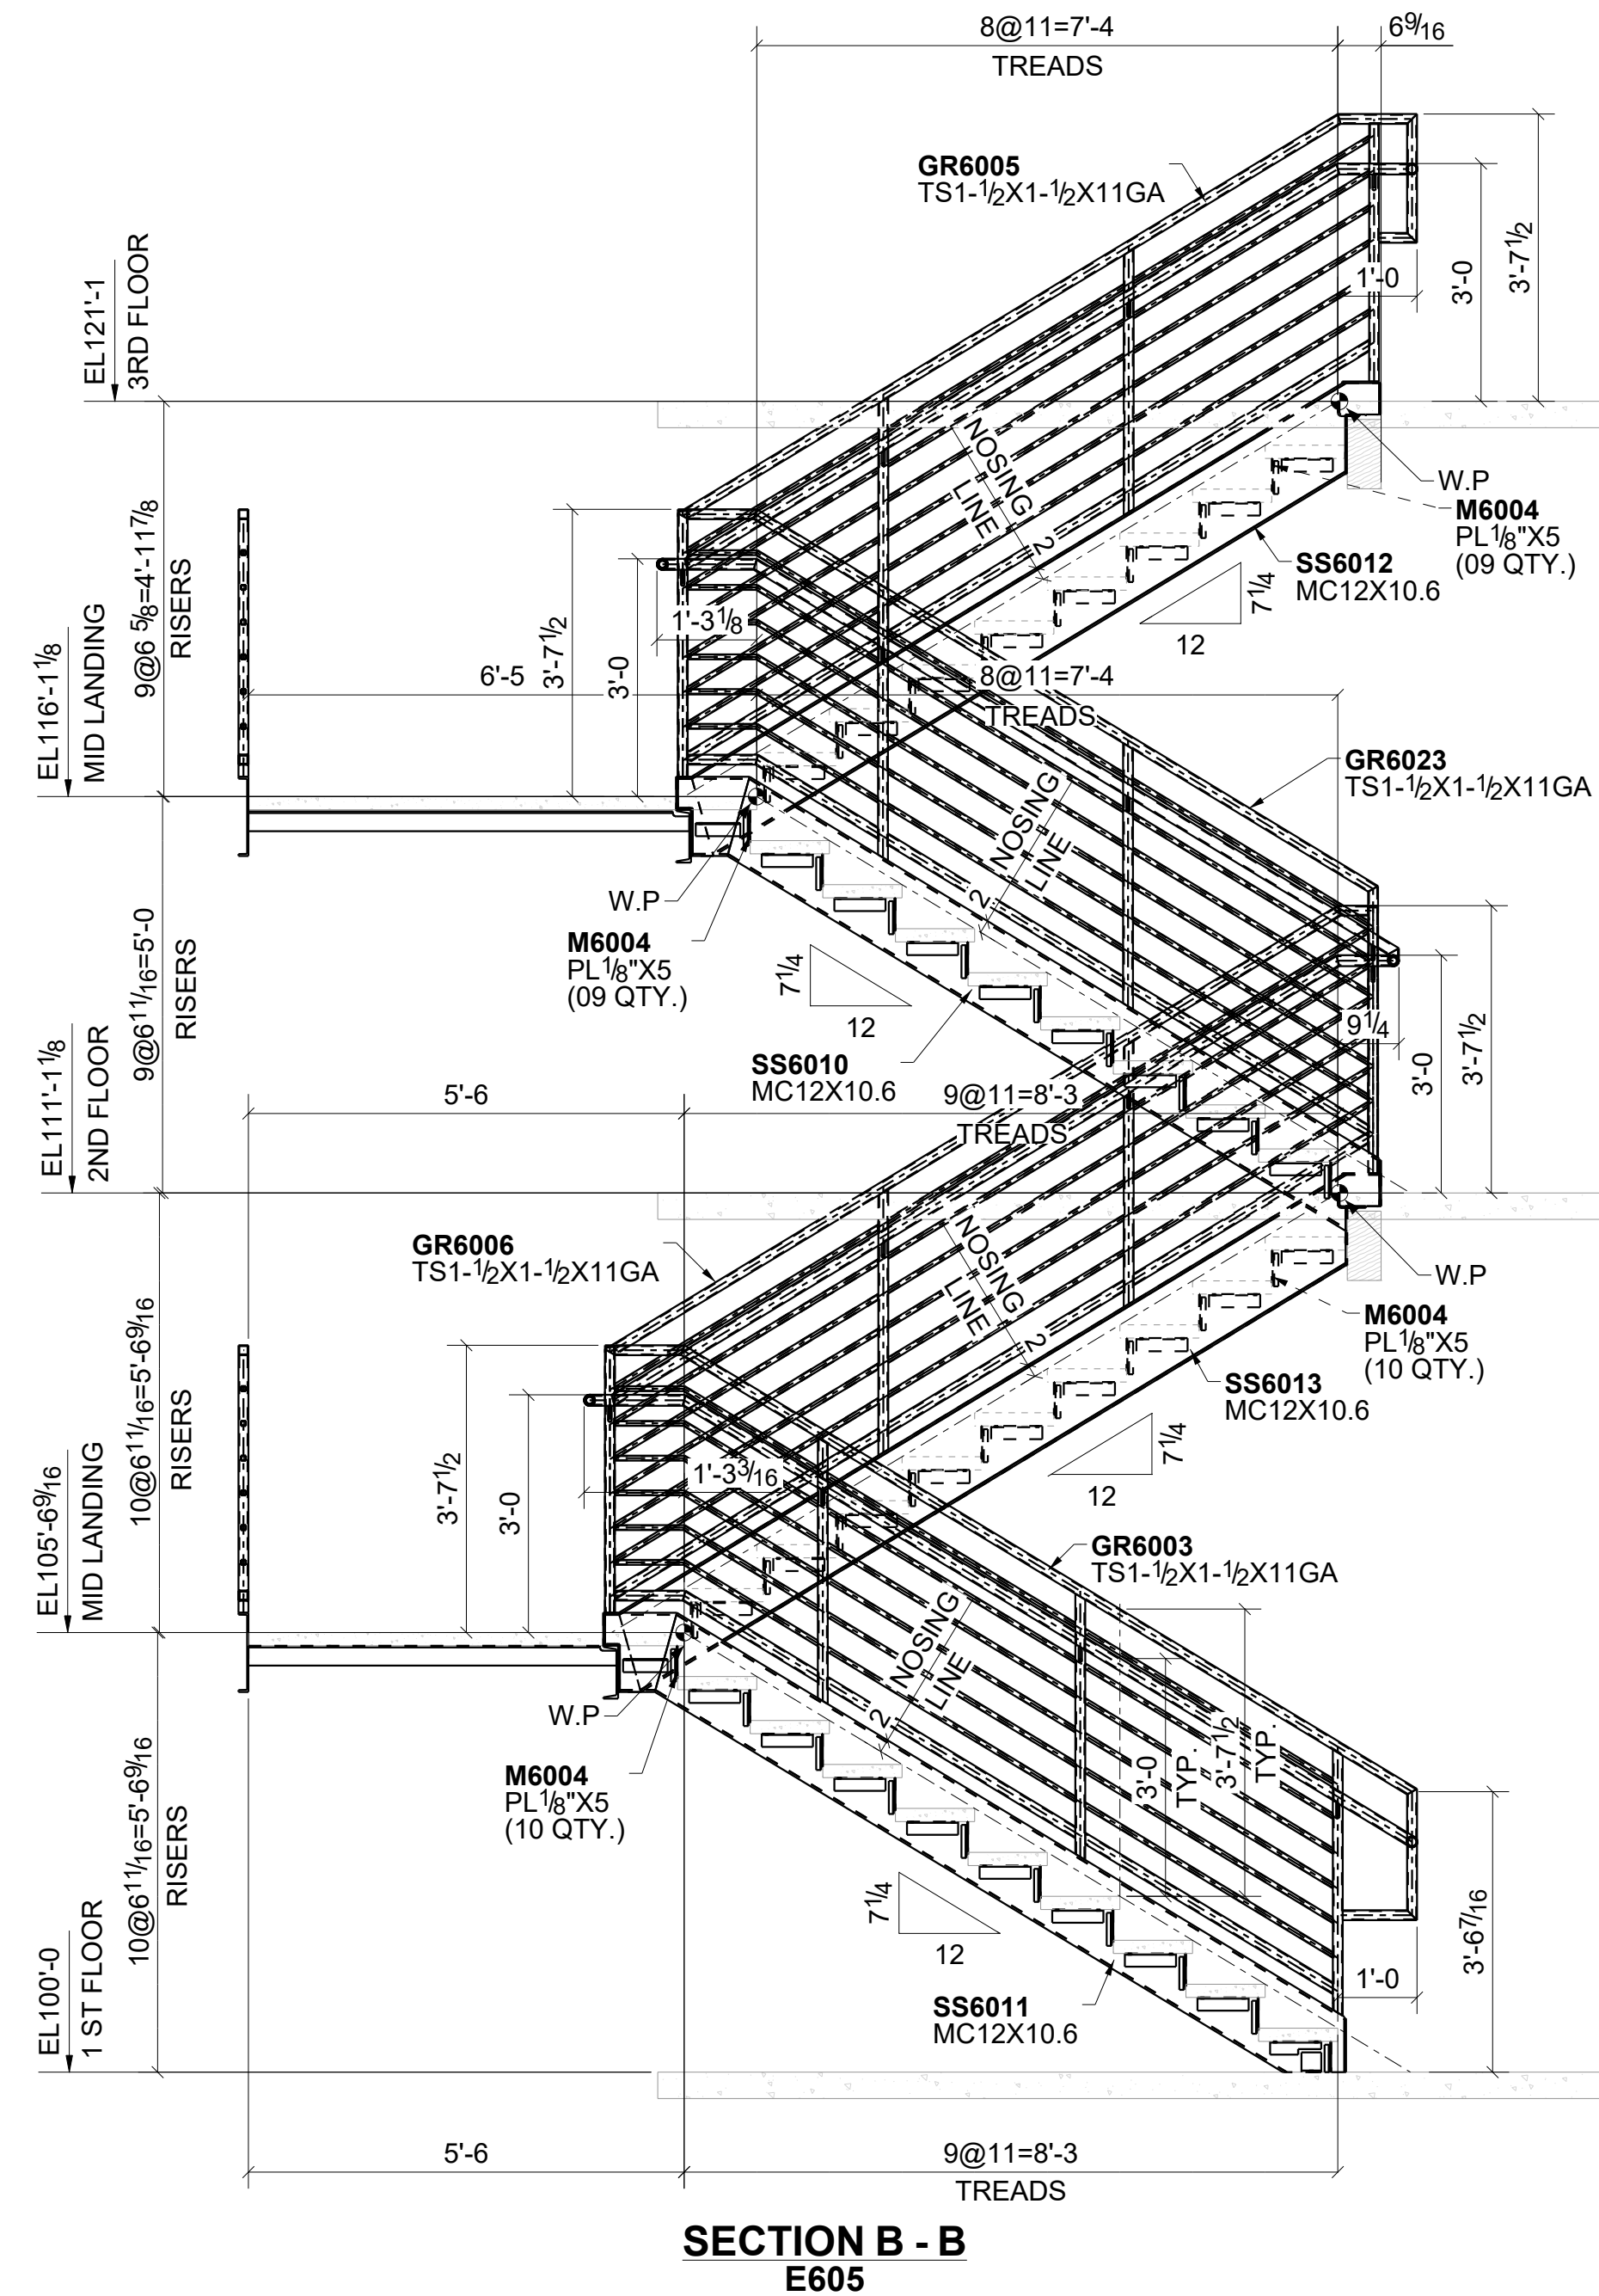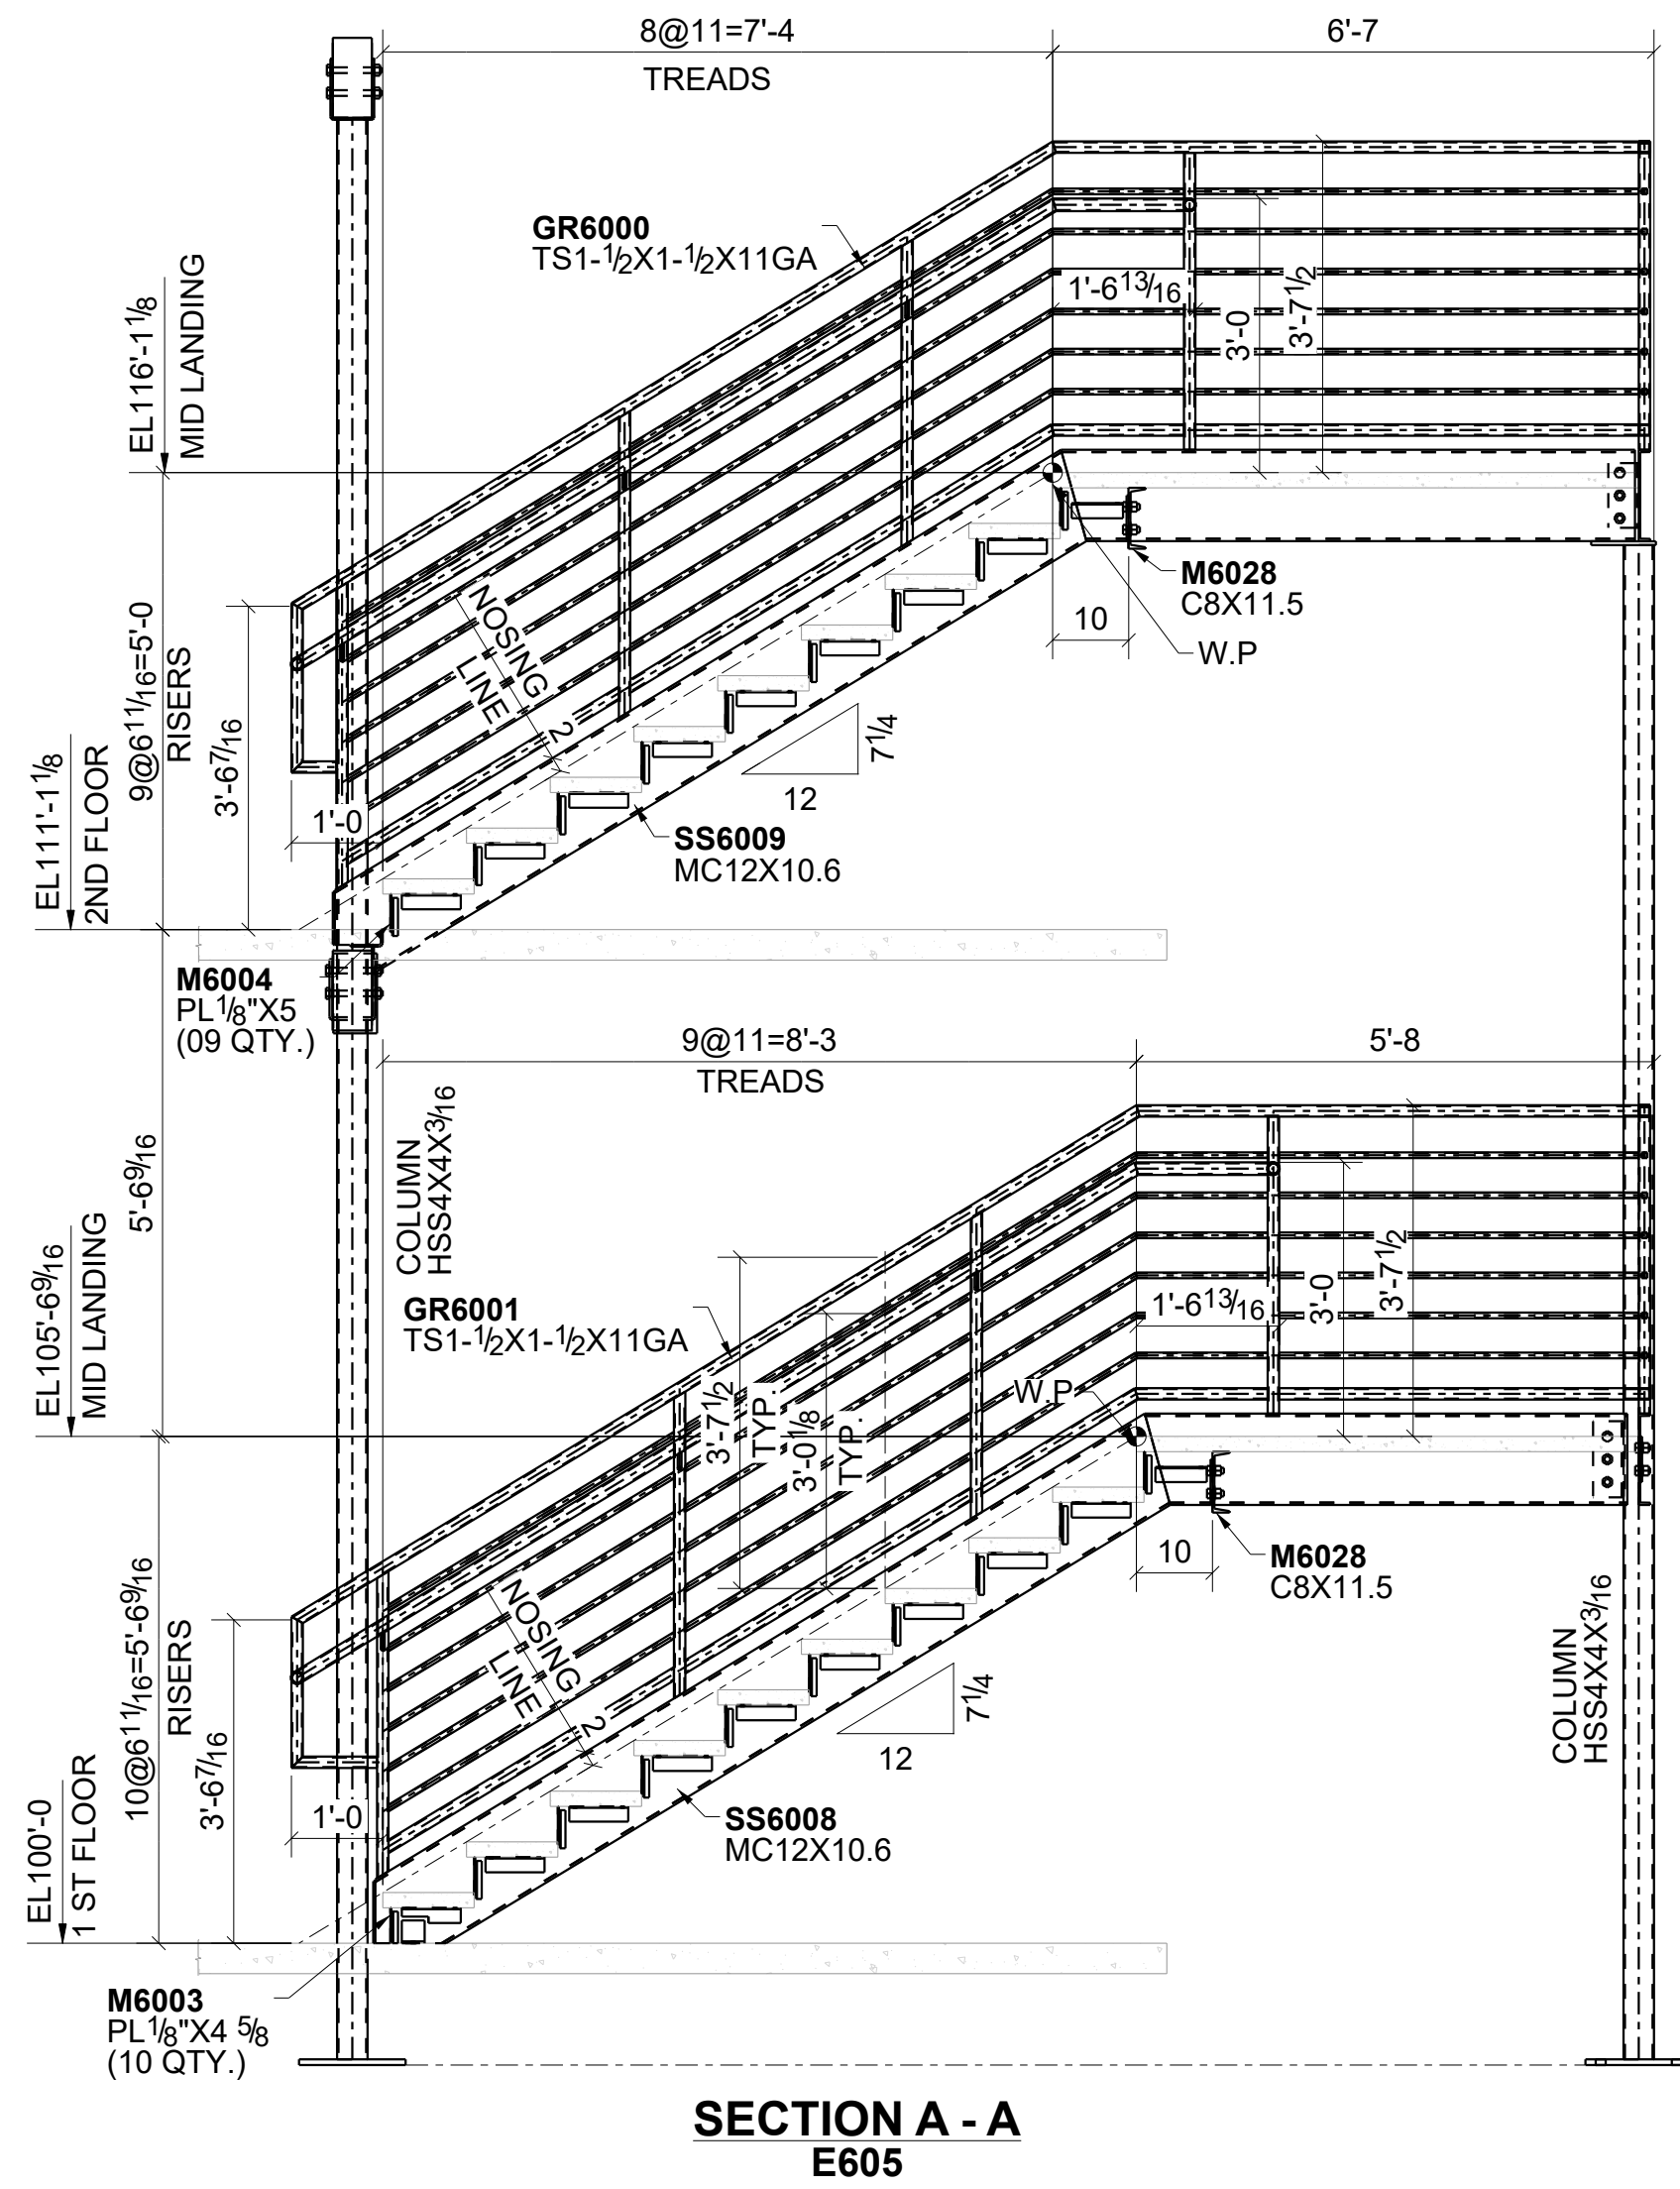

HOLE SIZE	13/16Ø U.N.O.	SCALE:		JOB NUMBER:	PO NUMBER:	DRAWN BY:
SHOP PAINT	AS NOTED	DATE:				CHECKED BY:
PRINT RECORD		JOB DESCRIPTION:			DRAWING NUMBER:	
					E607	
		CUSTOMER:				
		TITLE:				
		STAIR A ELEVATIONS BUILDING 6				

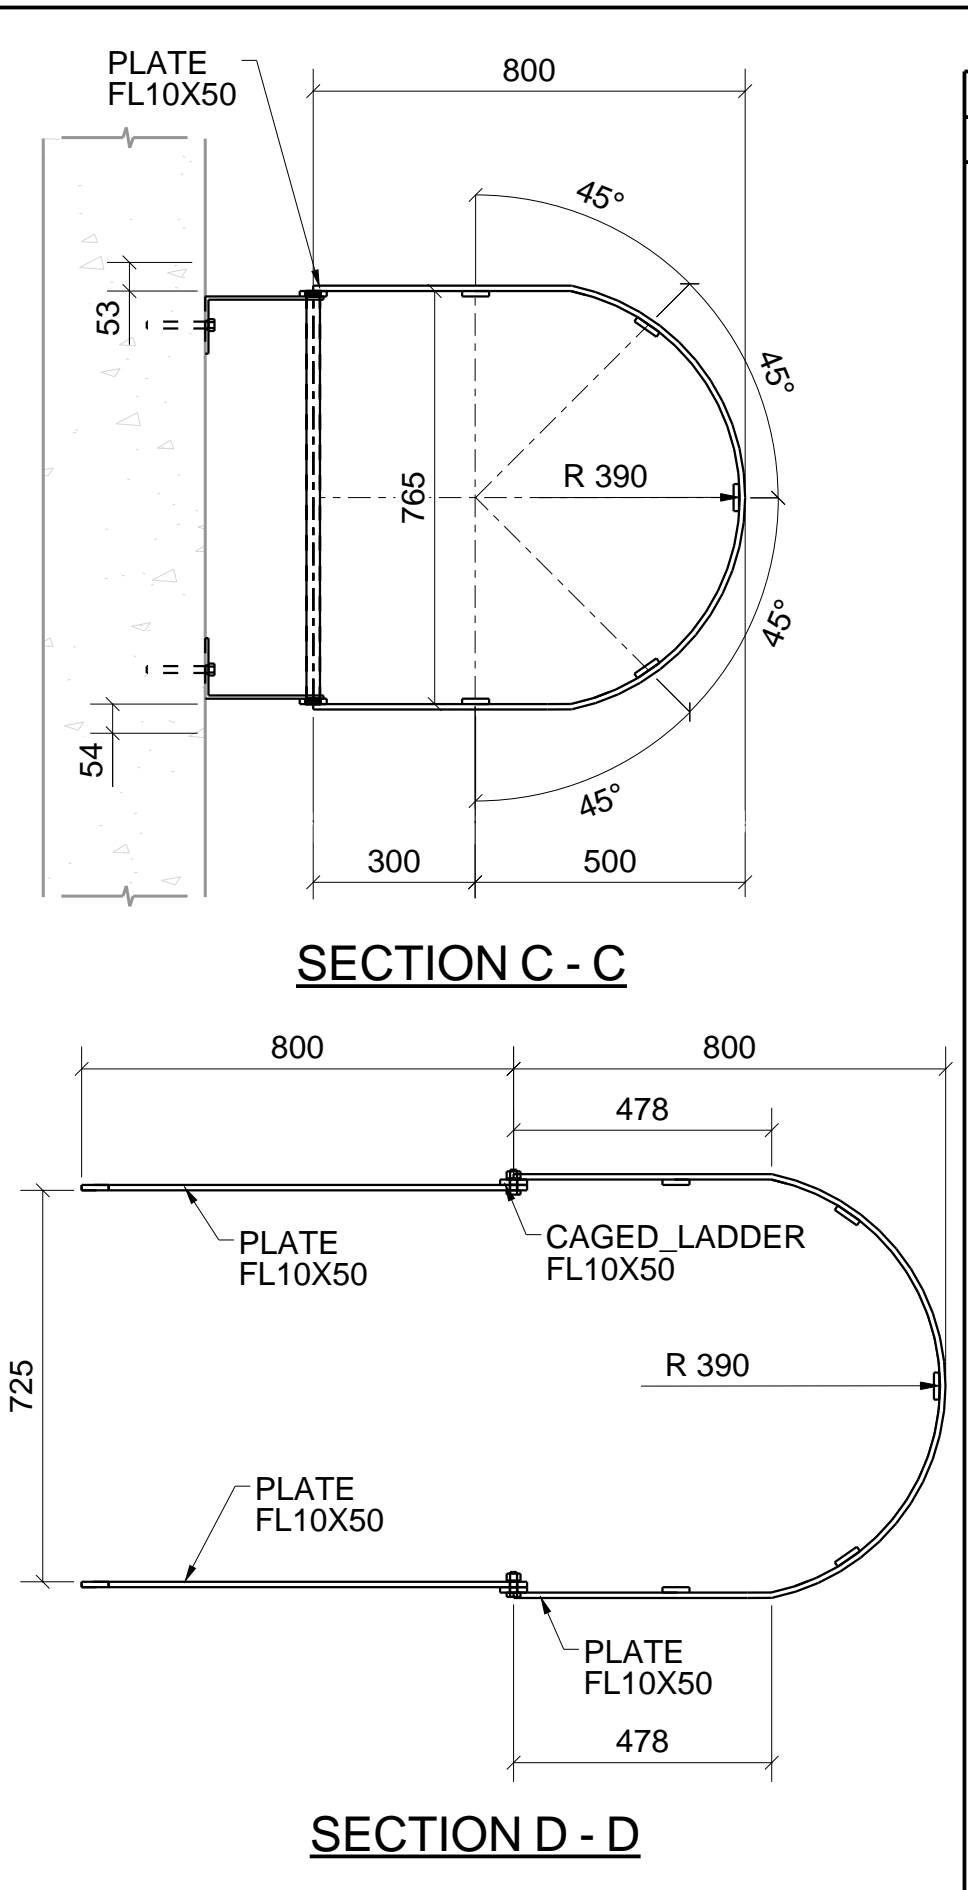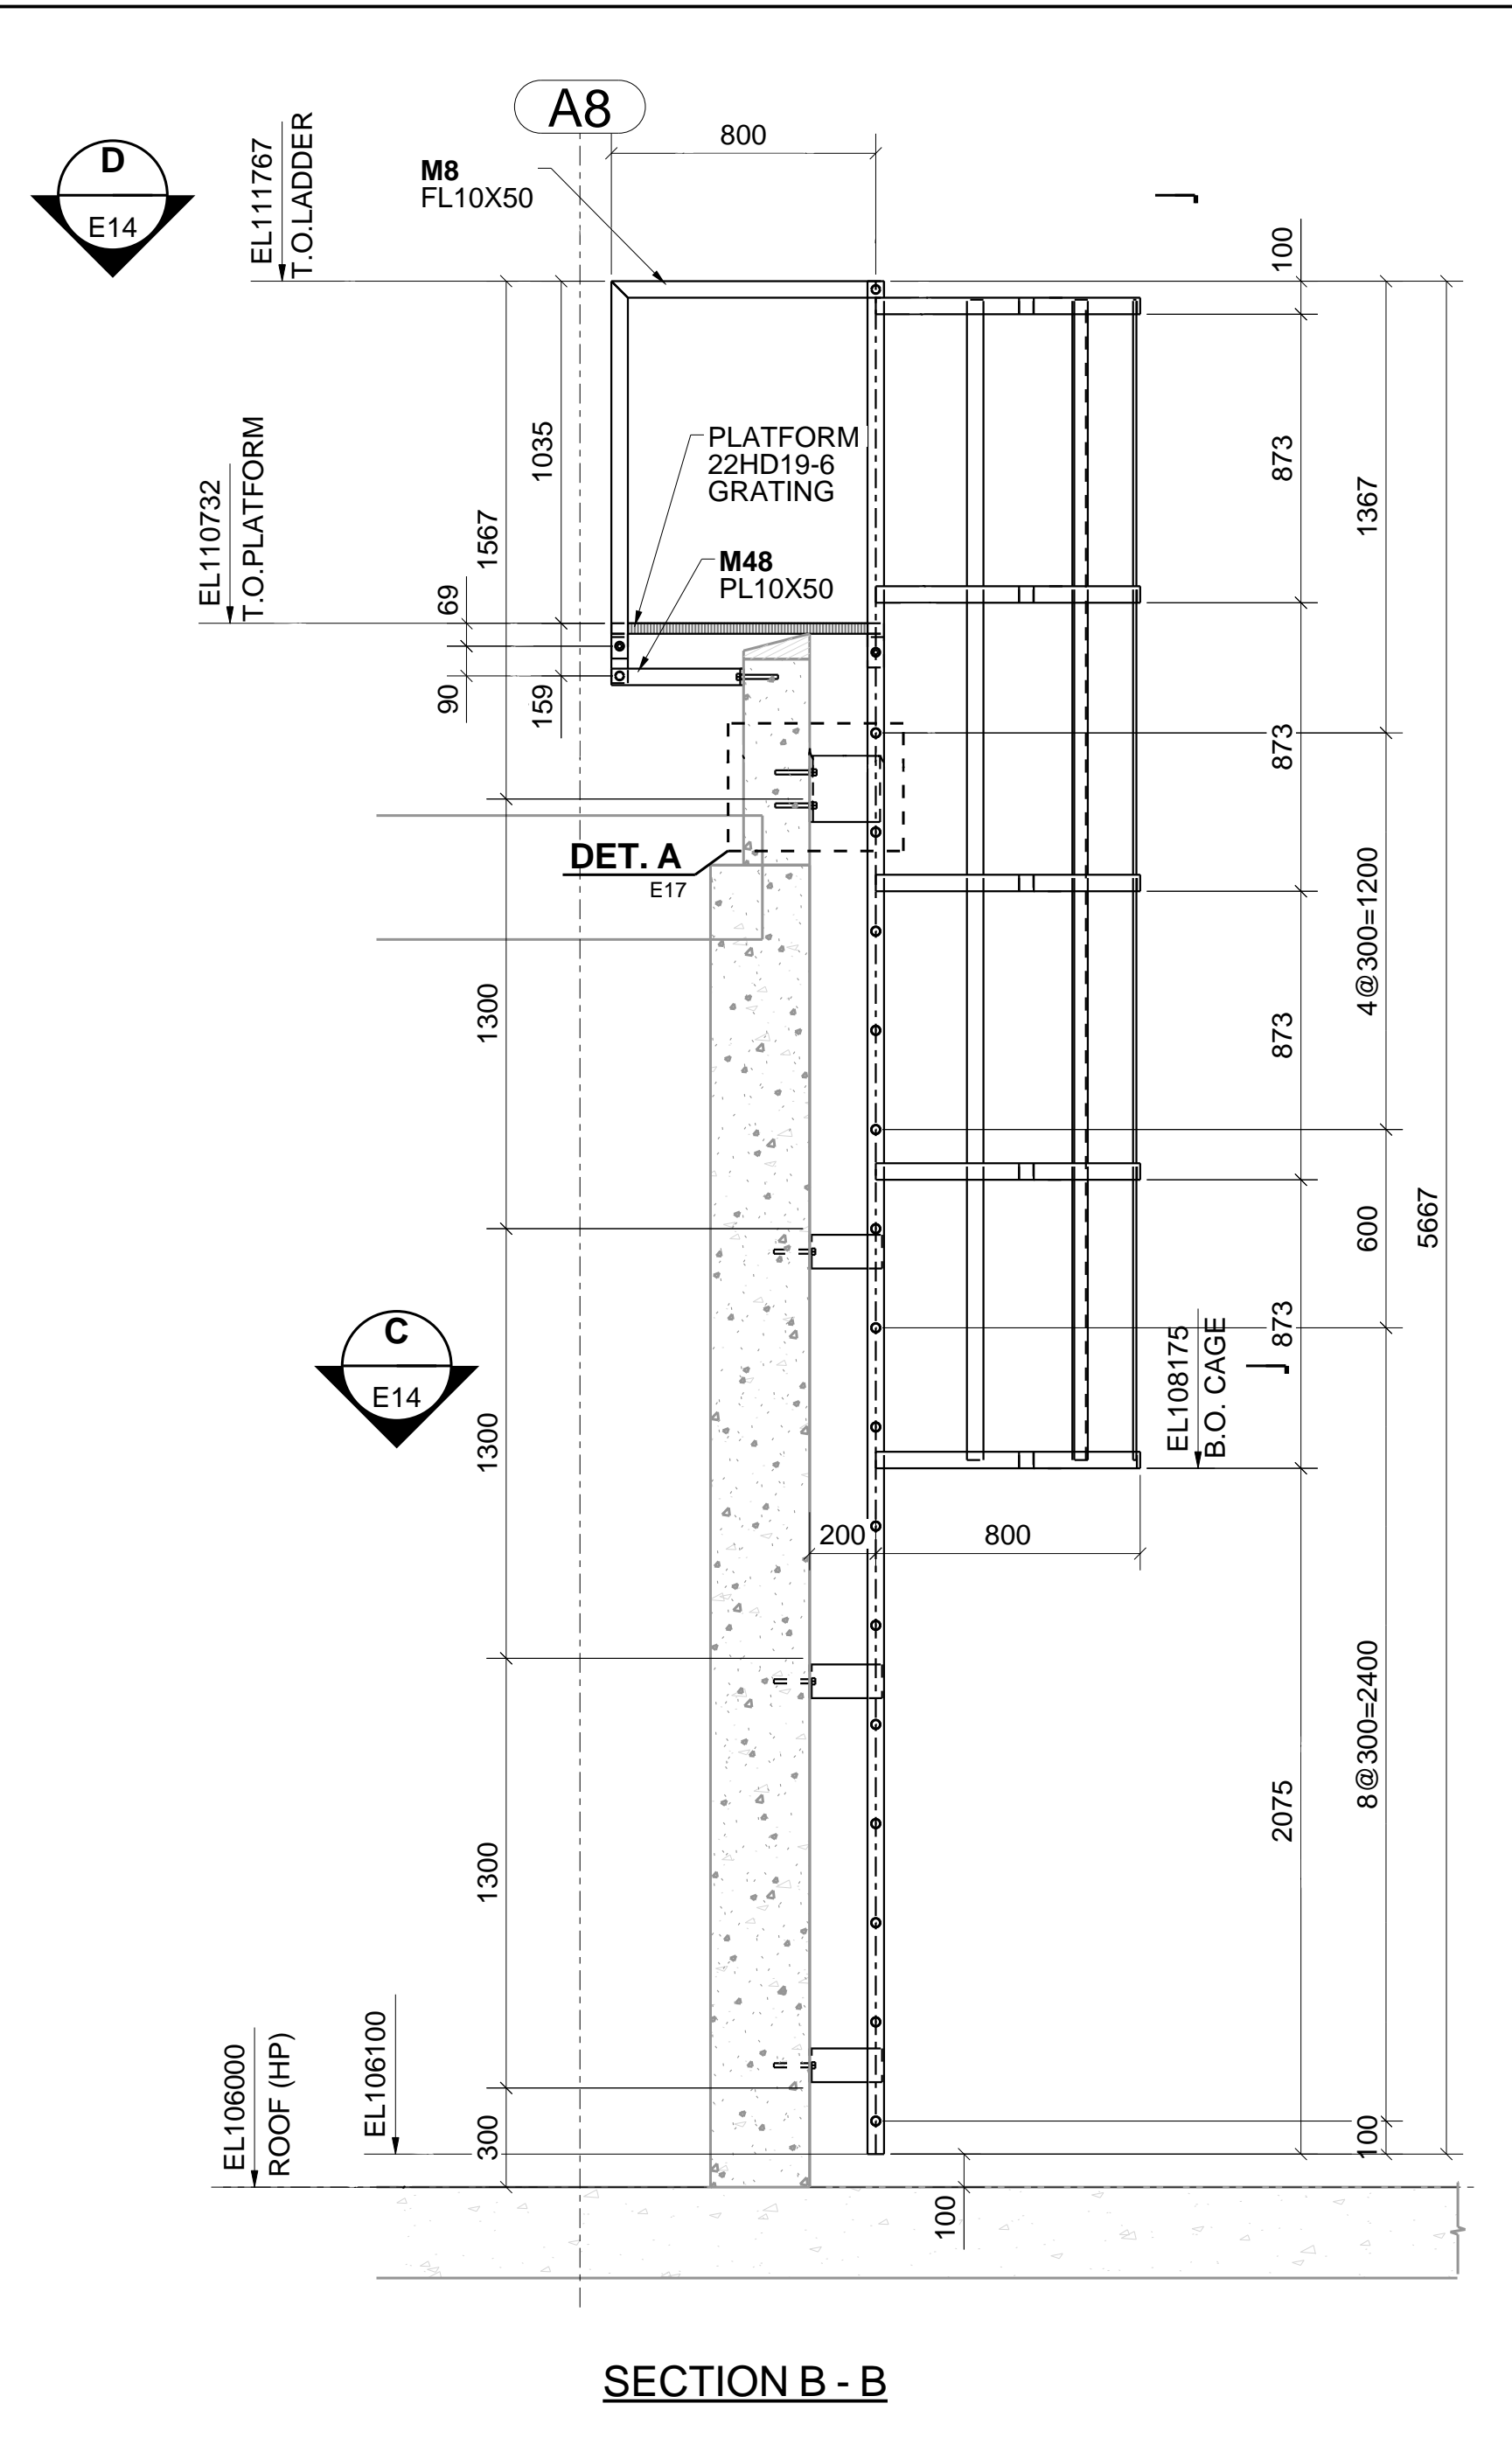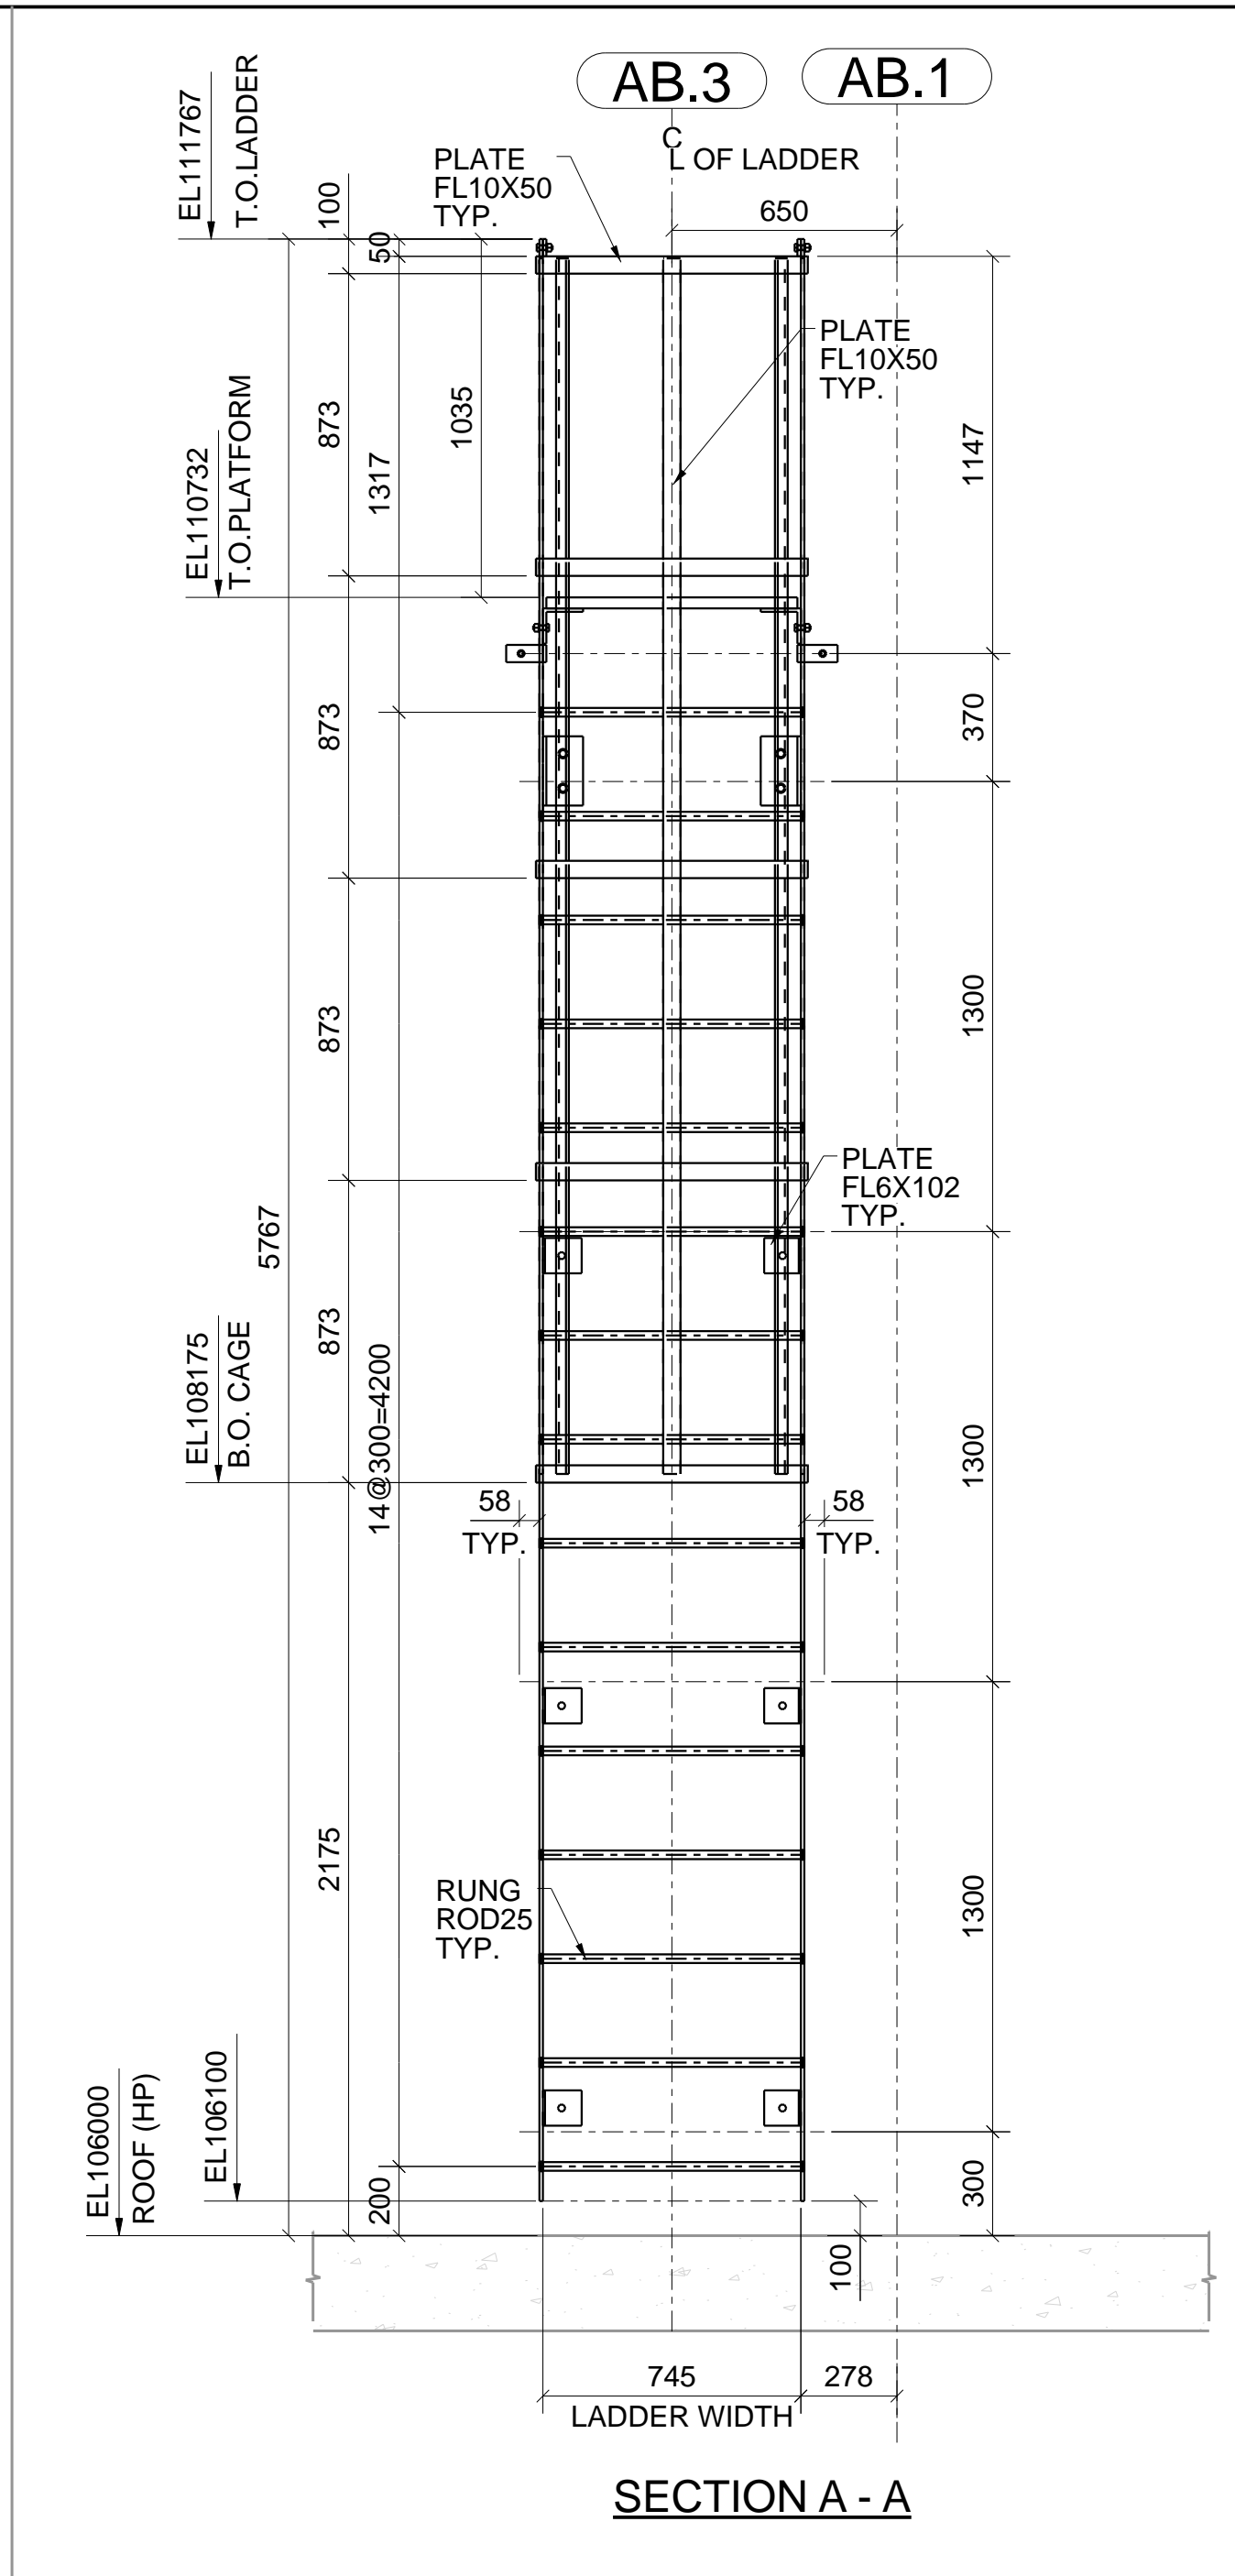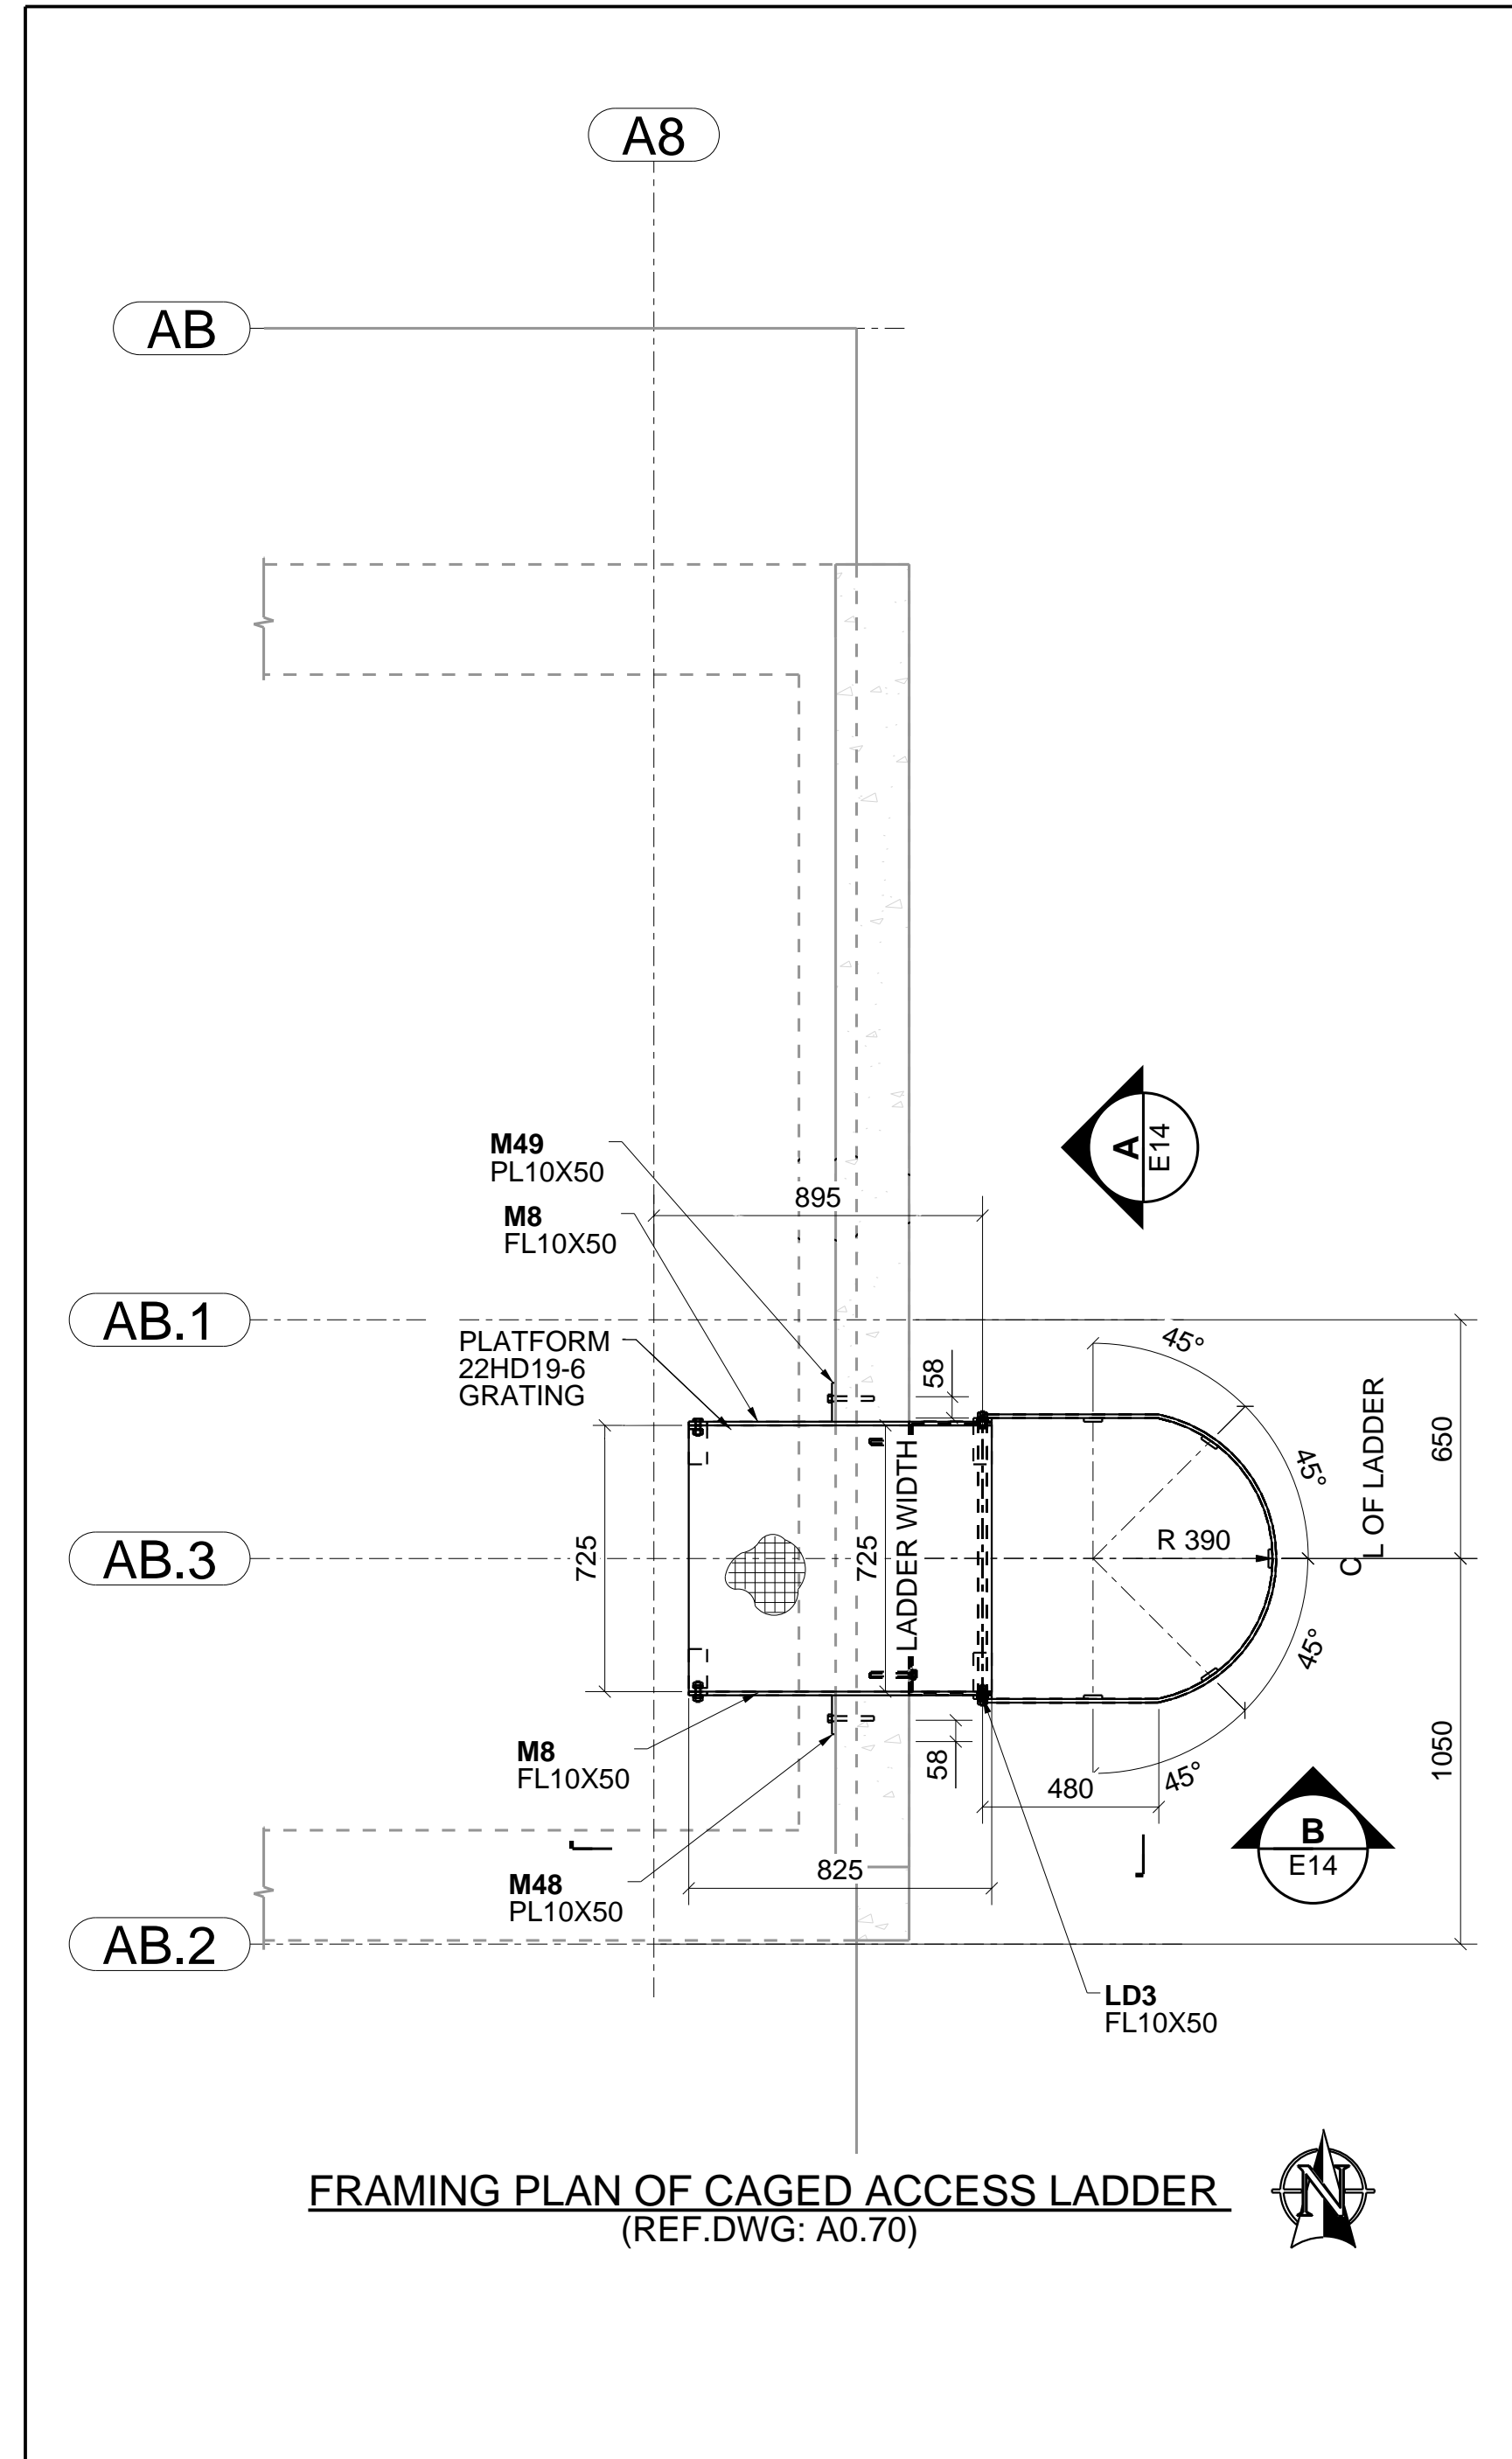

Ref. Drawing No	Revision No	Revision Date
A0.70	12	10/02/2020

REV	DESCRIPTION	DATE

Client: _____


Engineer: _____

Project Address: _____


Project Description: _____

Drawing Description: CAGED LADDER @ BLDG. A


Date: _____	Scale: _____	Drawn By: _____	Checked By: _____
Project Number: _____	Drawing Number: _____	E14	

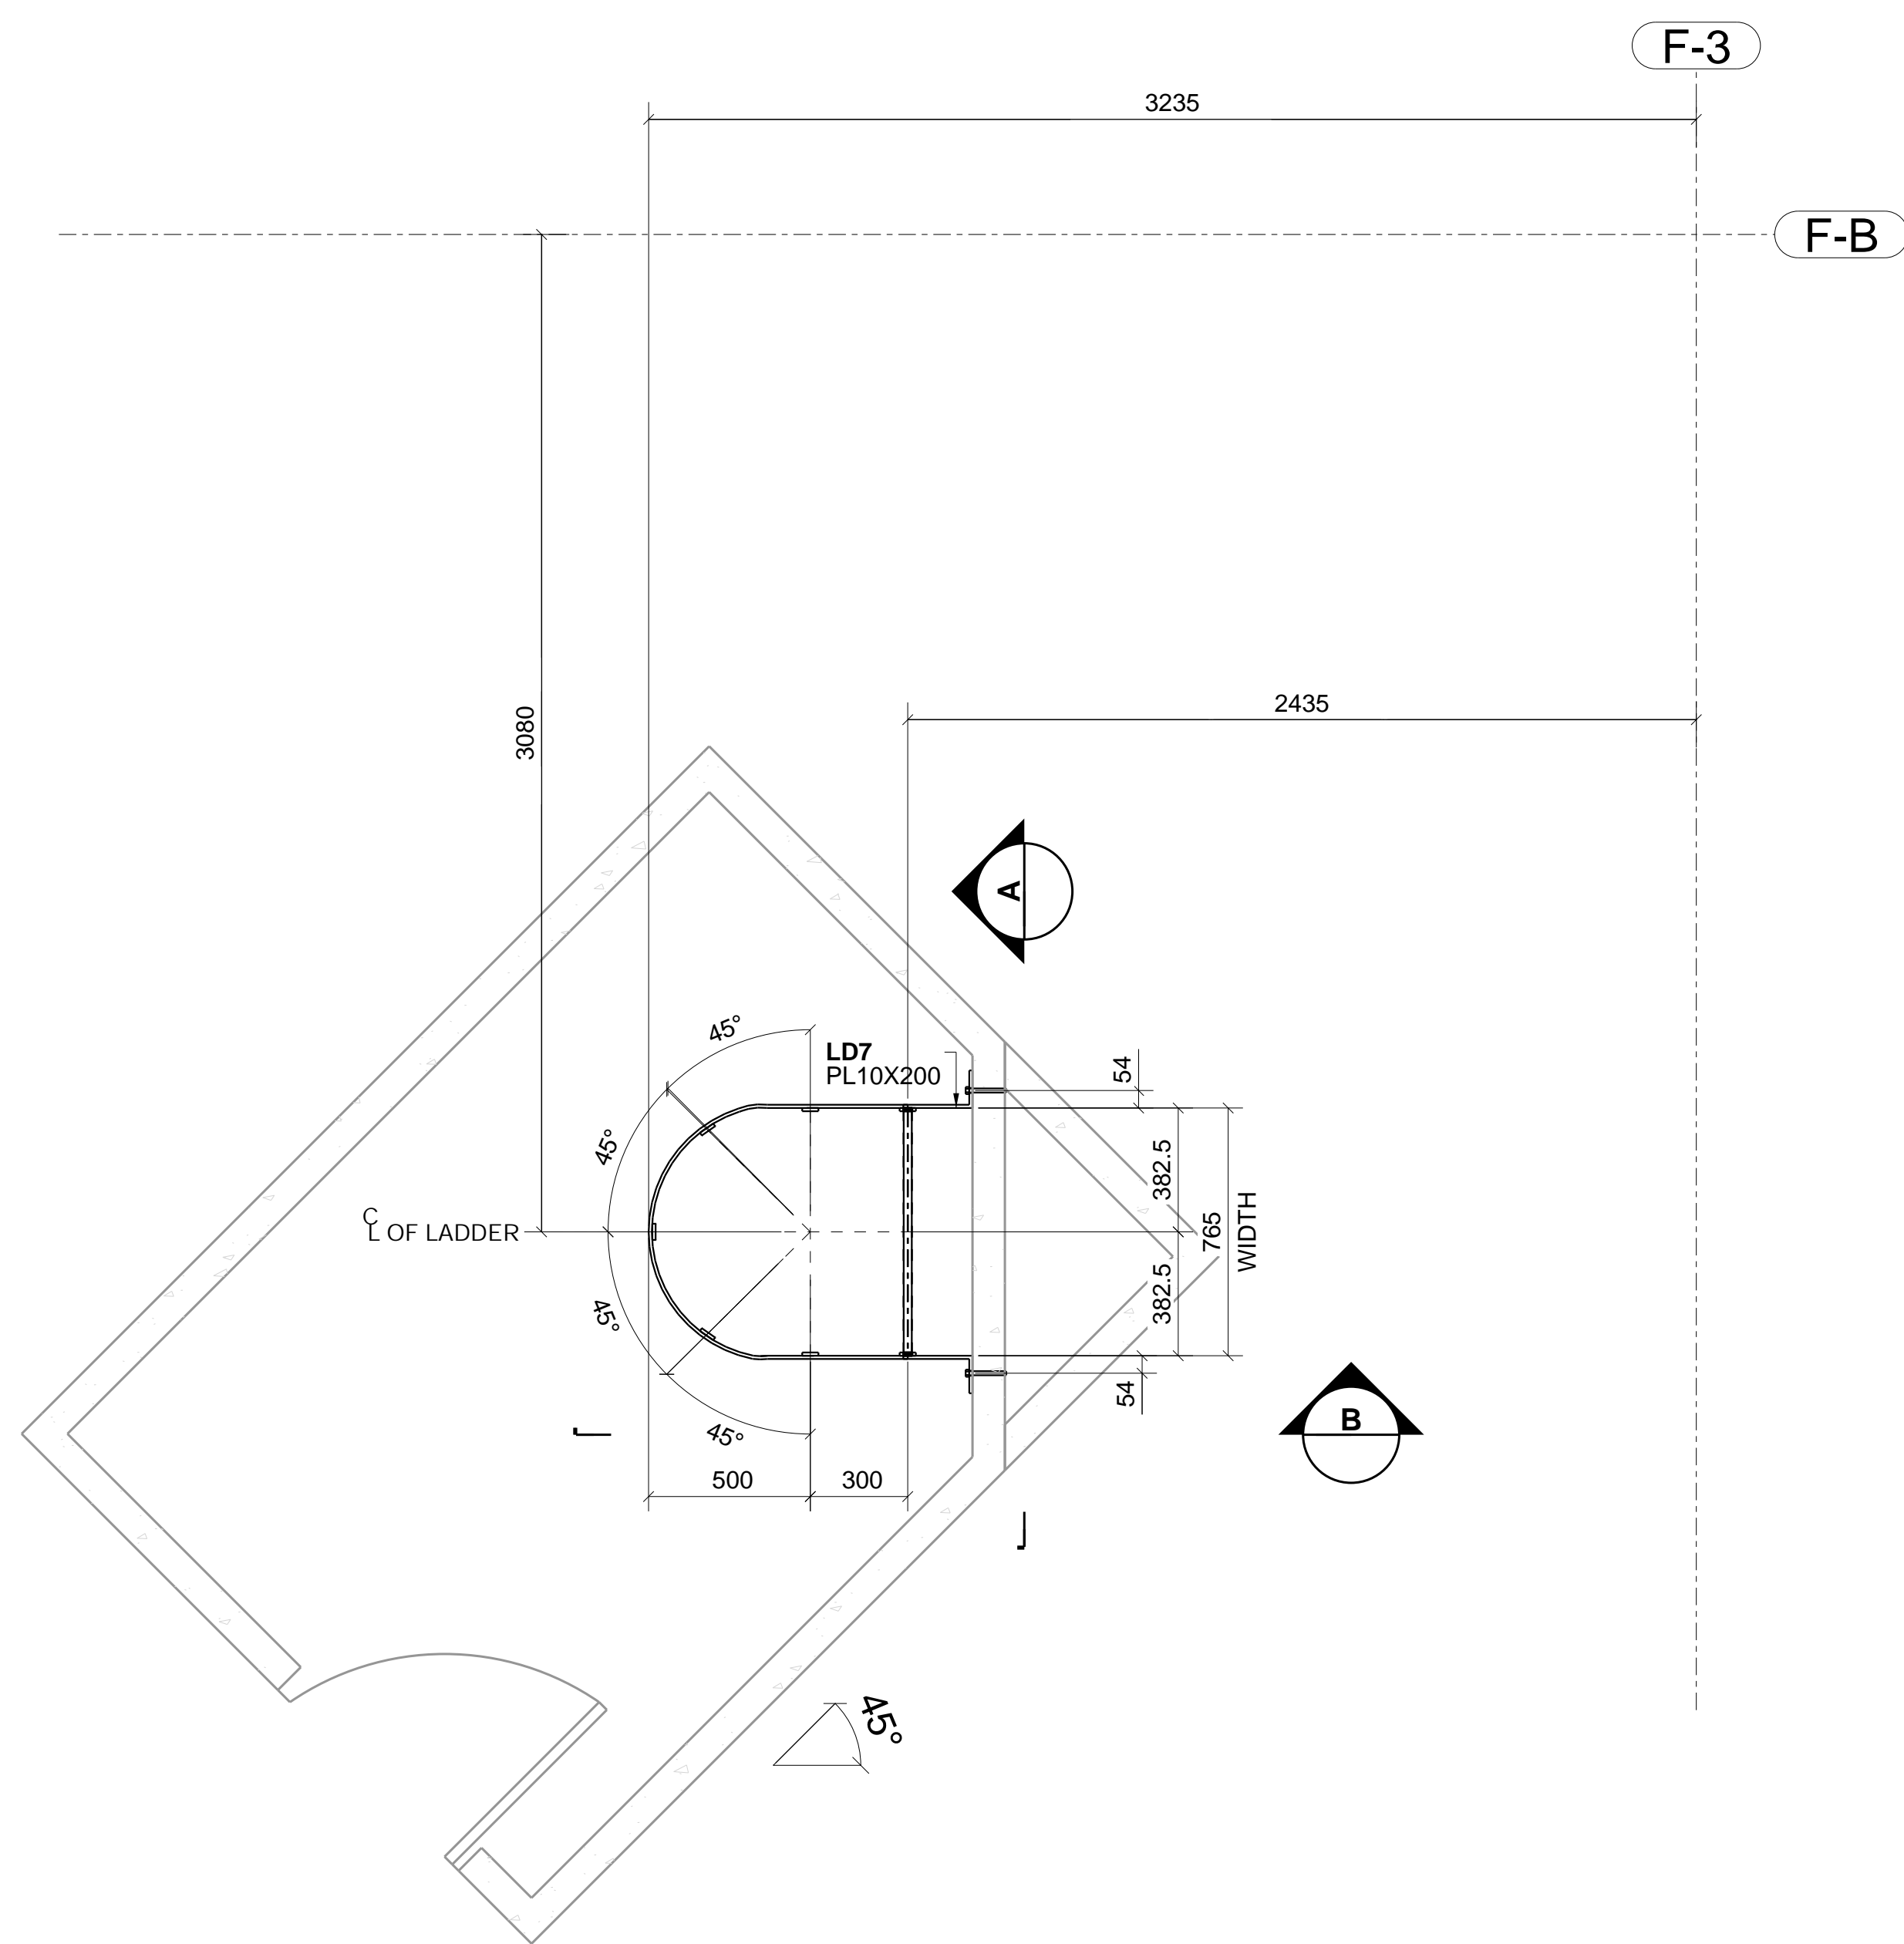


ROOF ACCESS LADDER AT LEVEL 1@ BLDG.F
(REF.DWG:A6/A2.09)

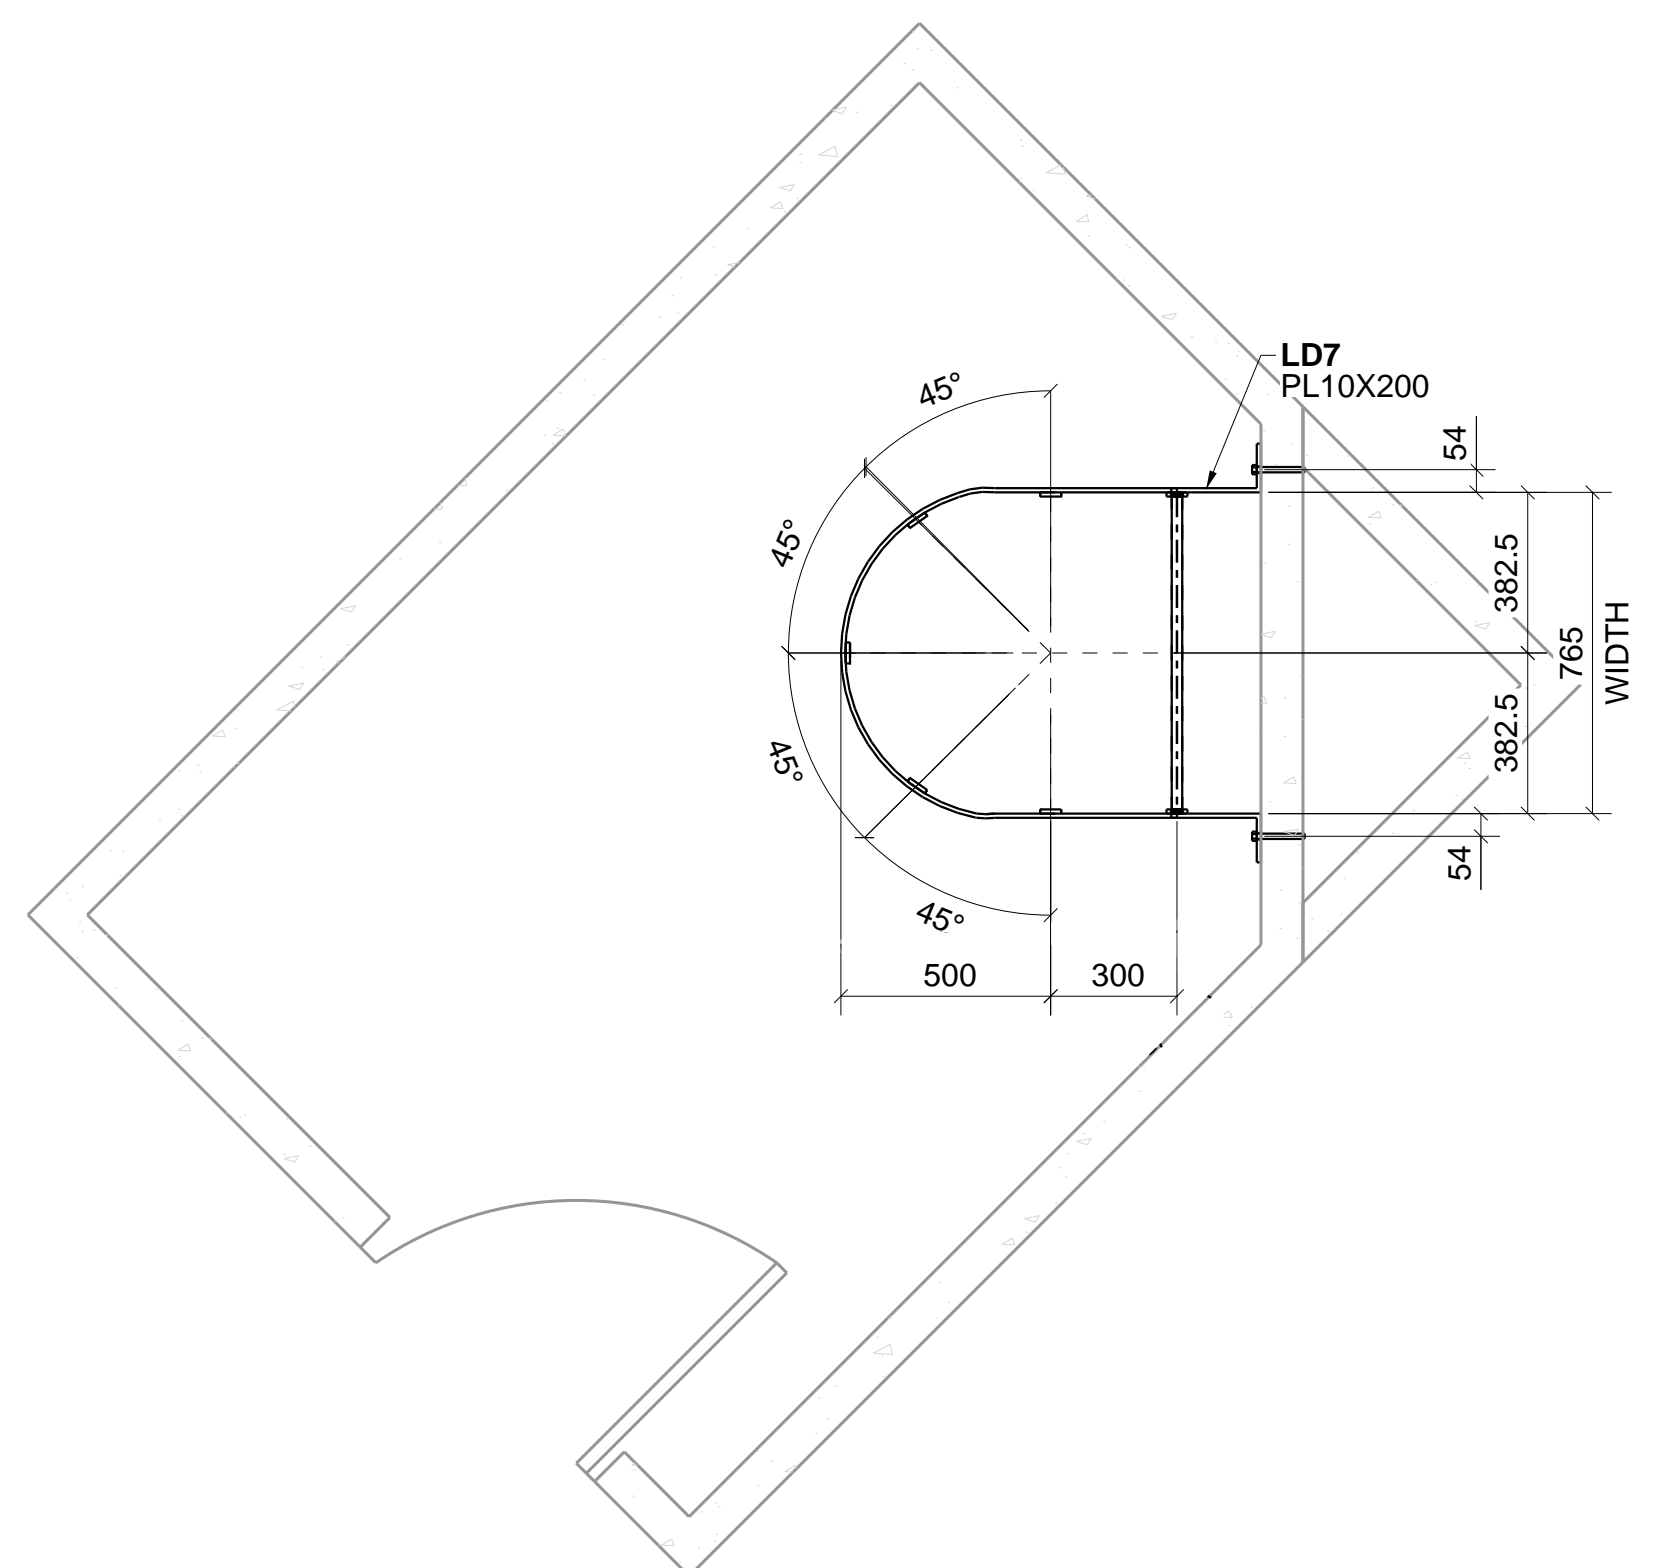

SECTION C - C

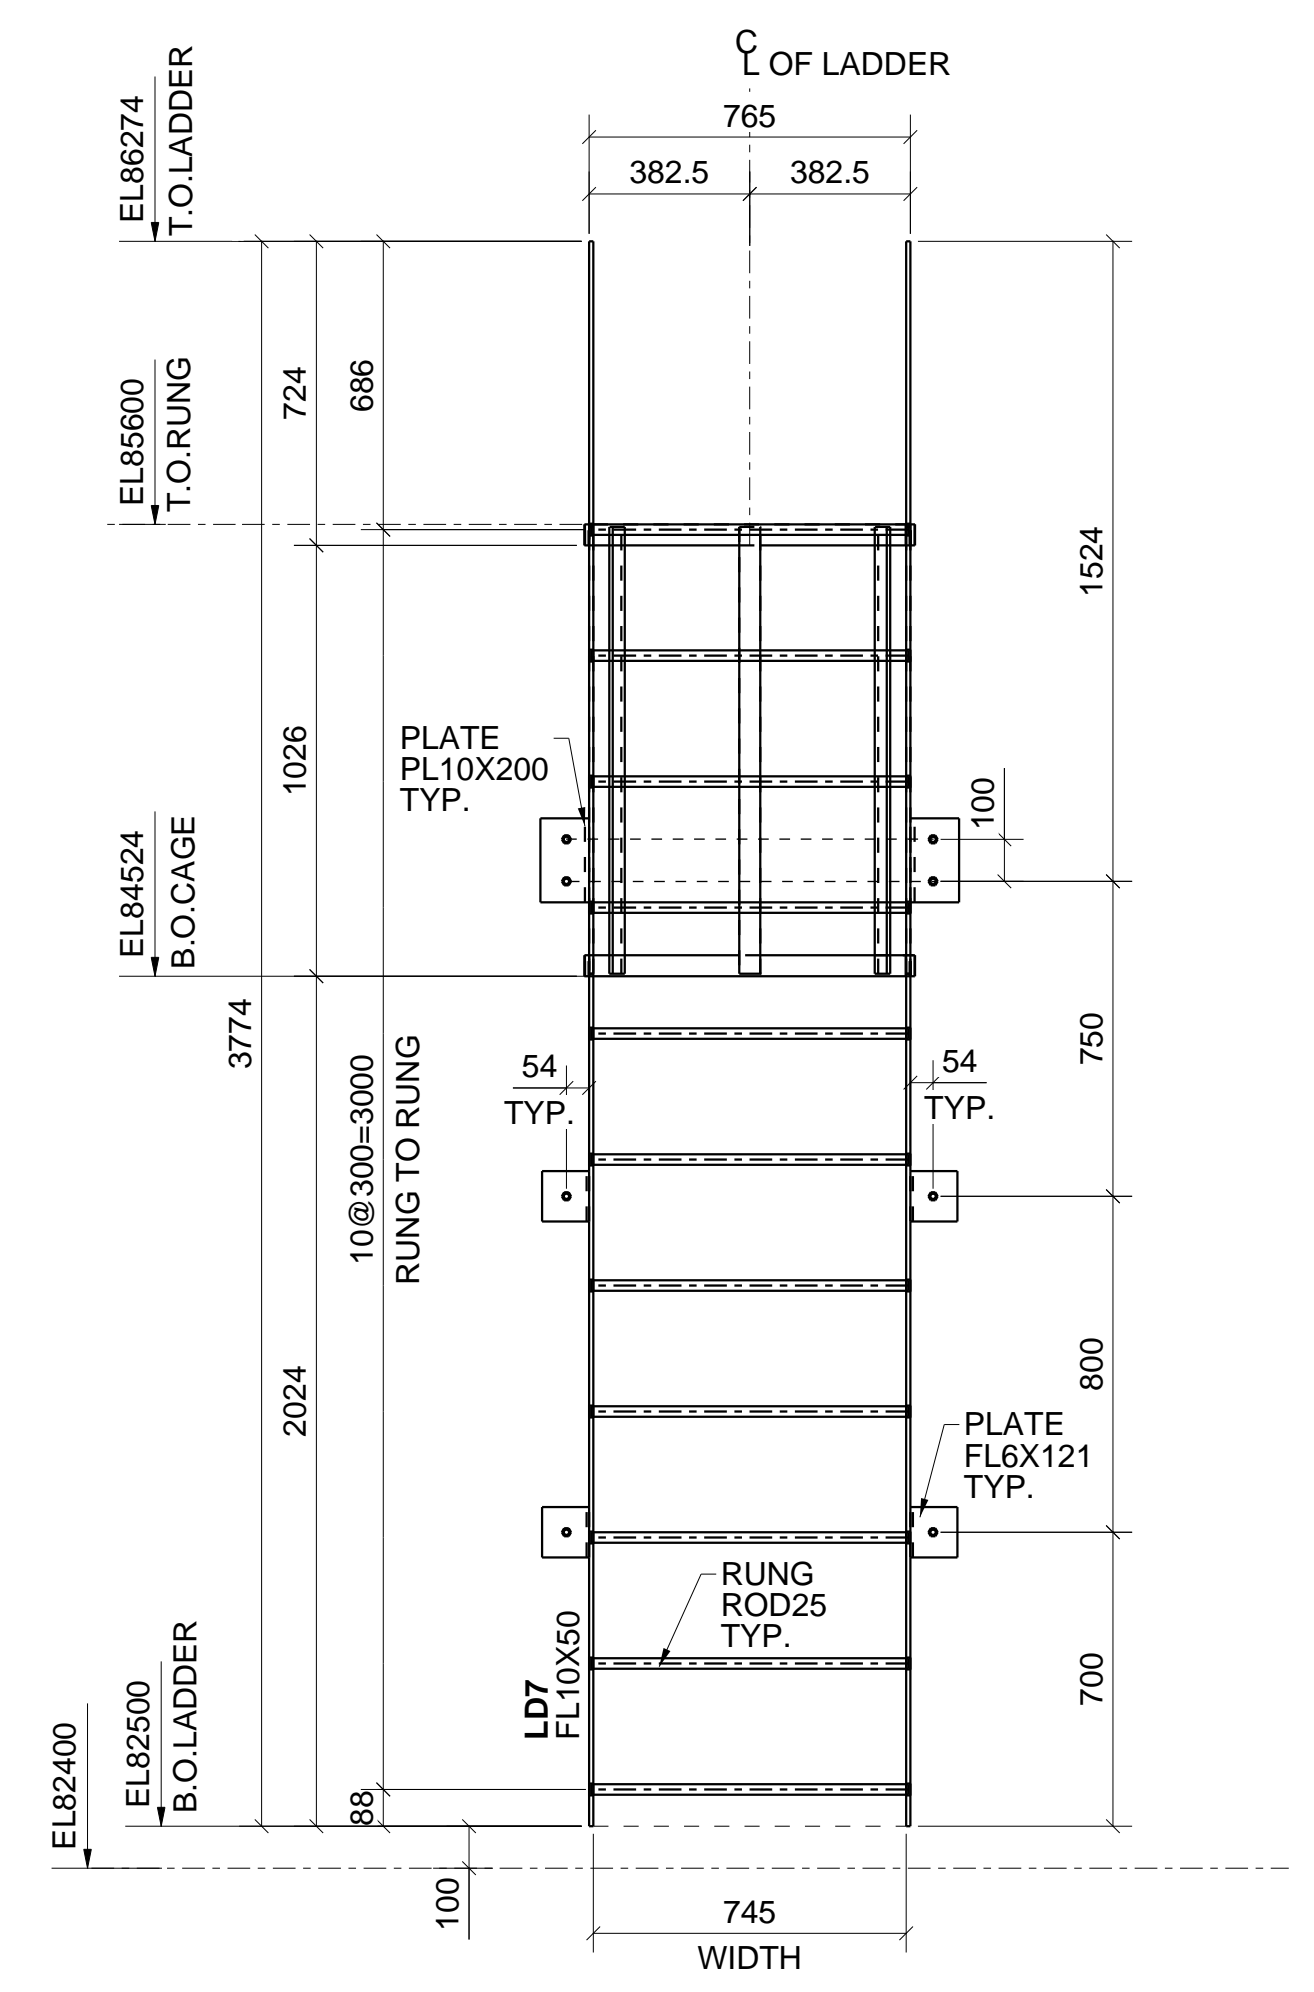

SECTION A - A

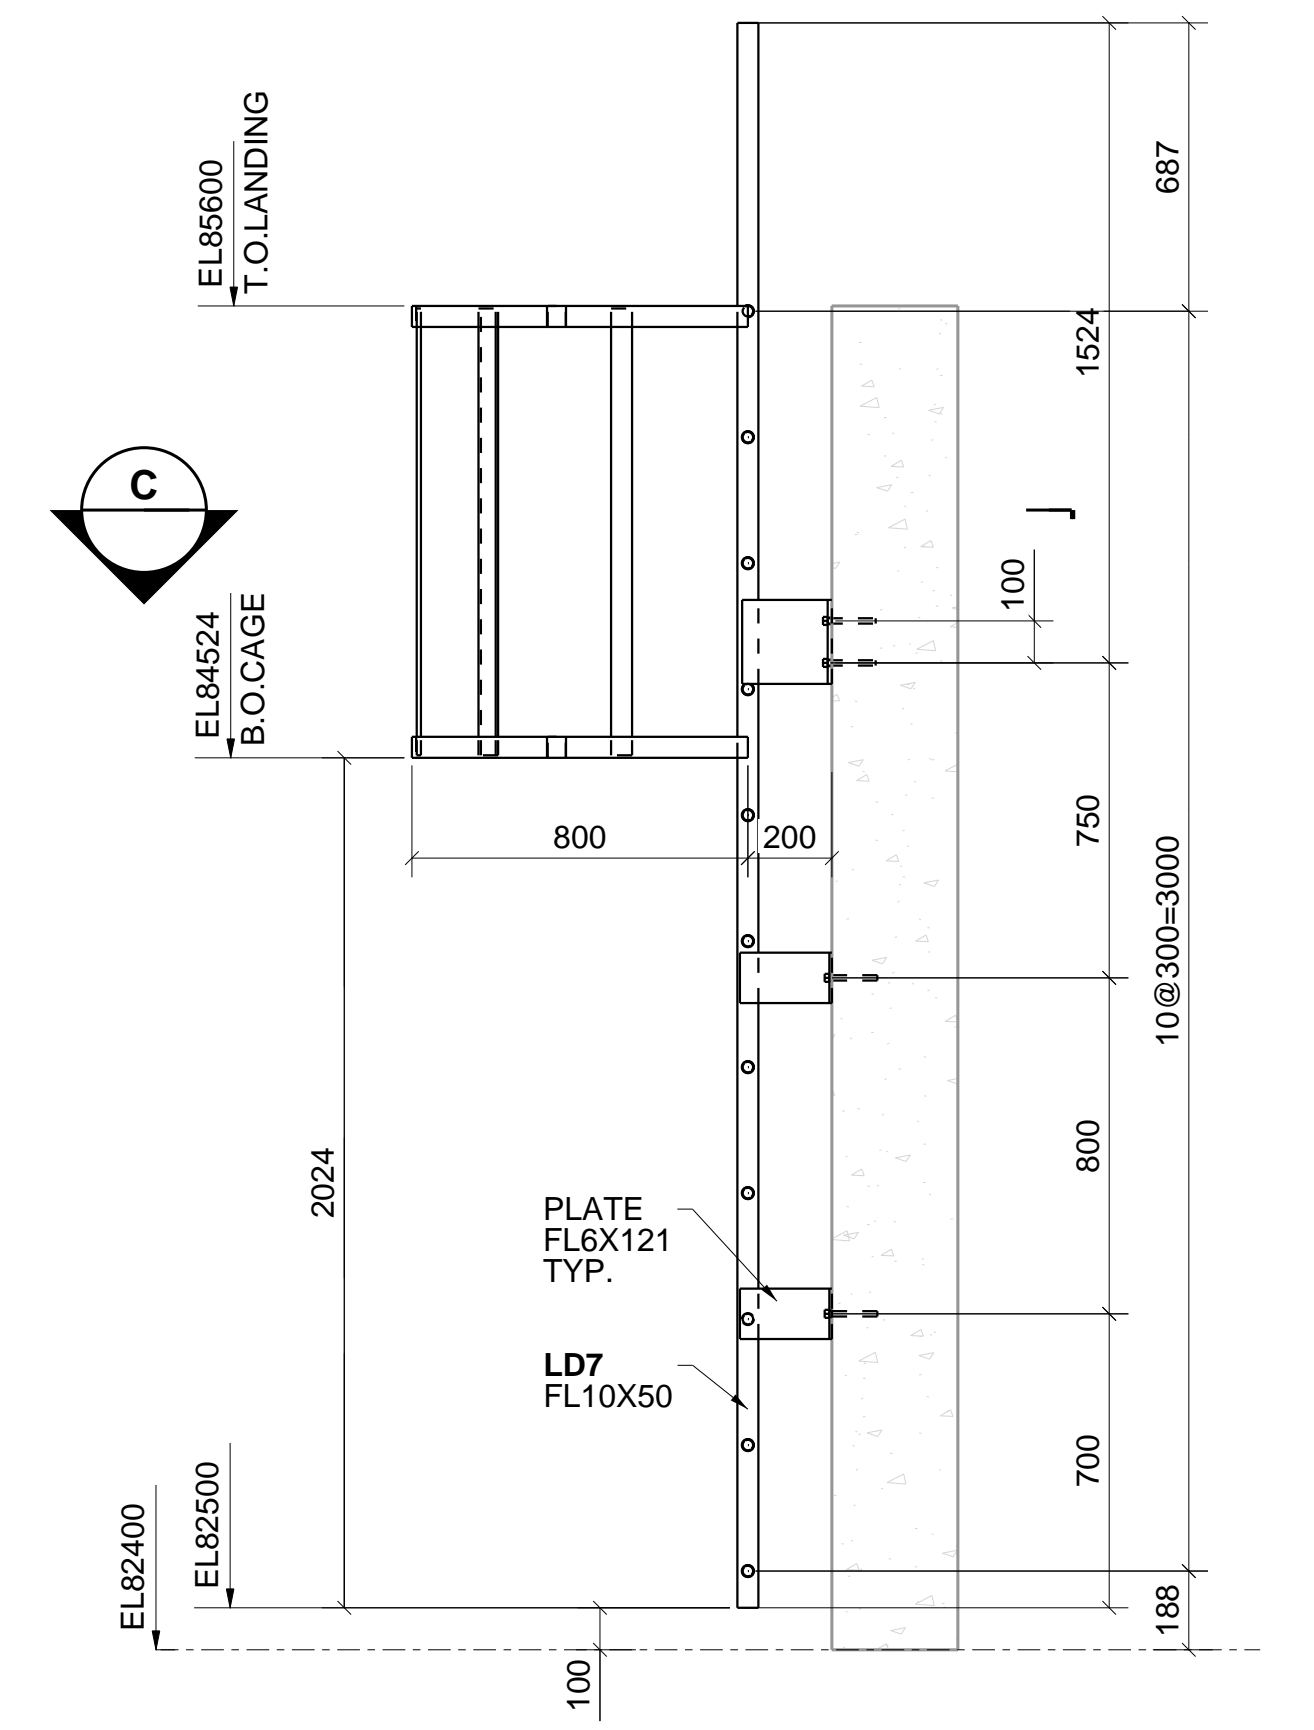

SECTION B - B

Ref. Drawing No	Revision No	Revision Date
A2.09	23	08/02/2021

REV	DESCRIPTION	DATE

Client: _____

Engineer: _____


Project Address: _____

Project Description: _____



Drawing Description: **ROOF ACCESS LADDER AT LEVEL 1@ BLDG.F**

Date: _____ Scale: _____ Drawn By: _____ Checked By: _____

Project Number: _____ Drawing Number: **E43**

 


F-1

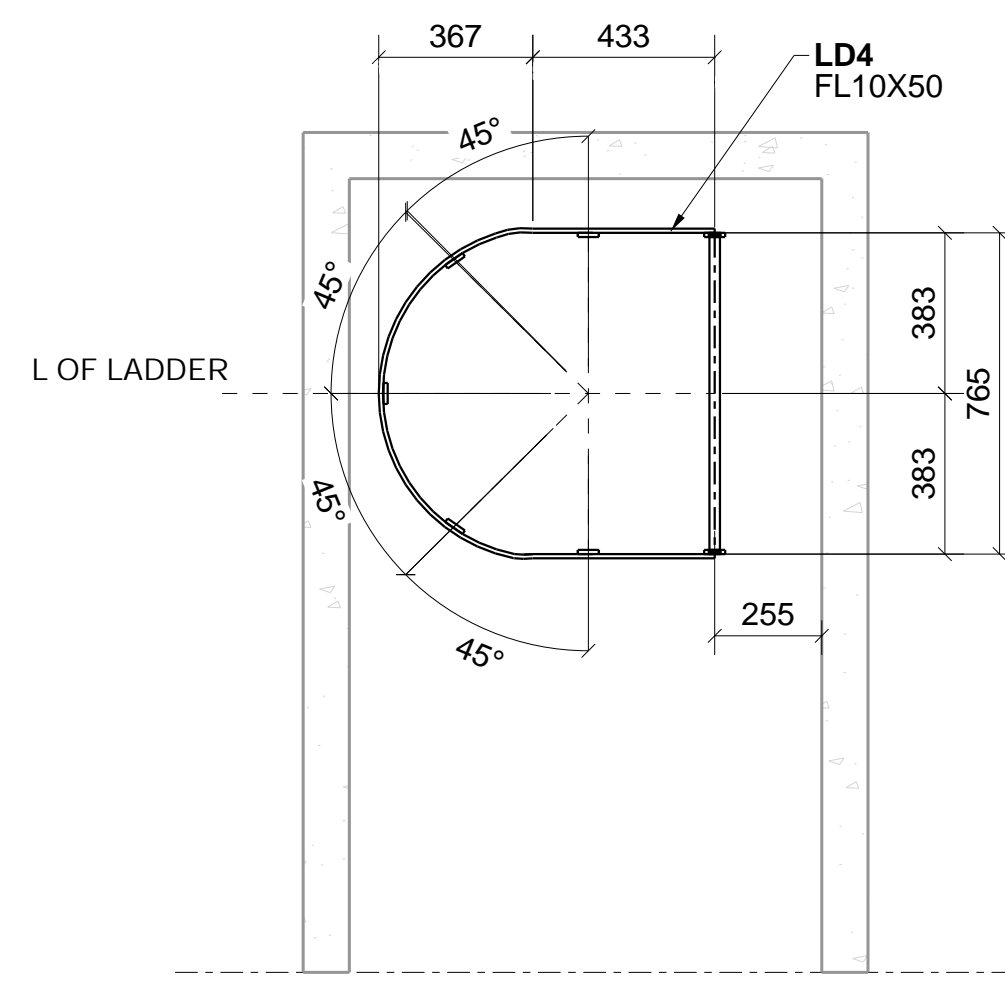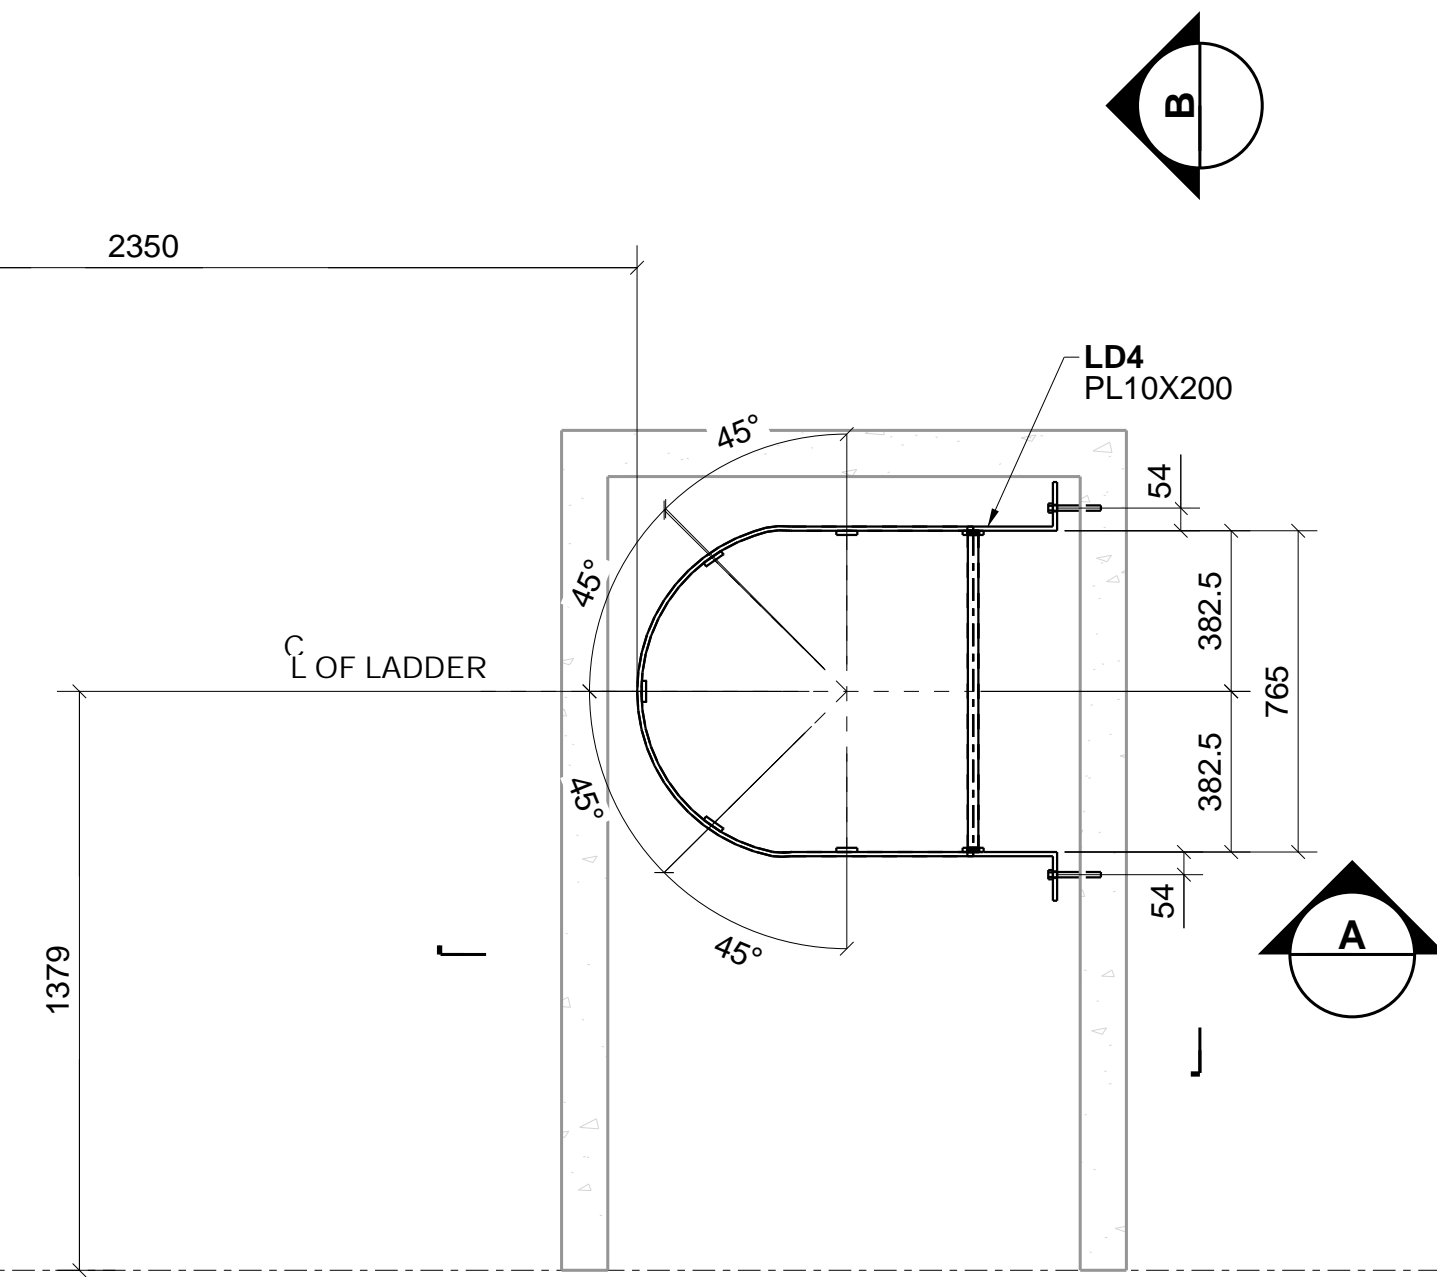


ROOF ACCESS LADDER AT LEVEL 2@ BLDG.F
(REF.DWG: A6/A2.09)



C

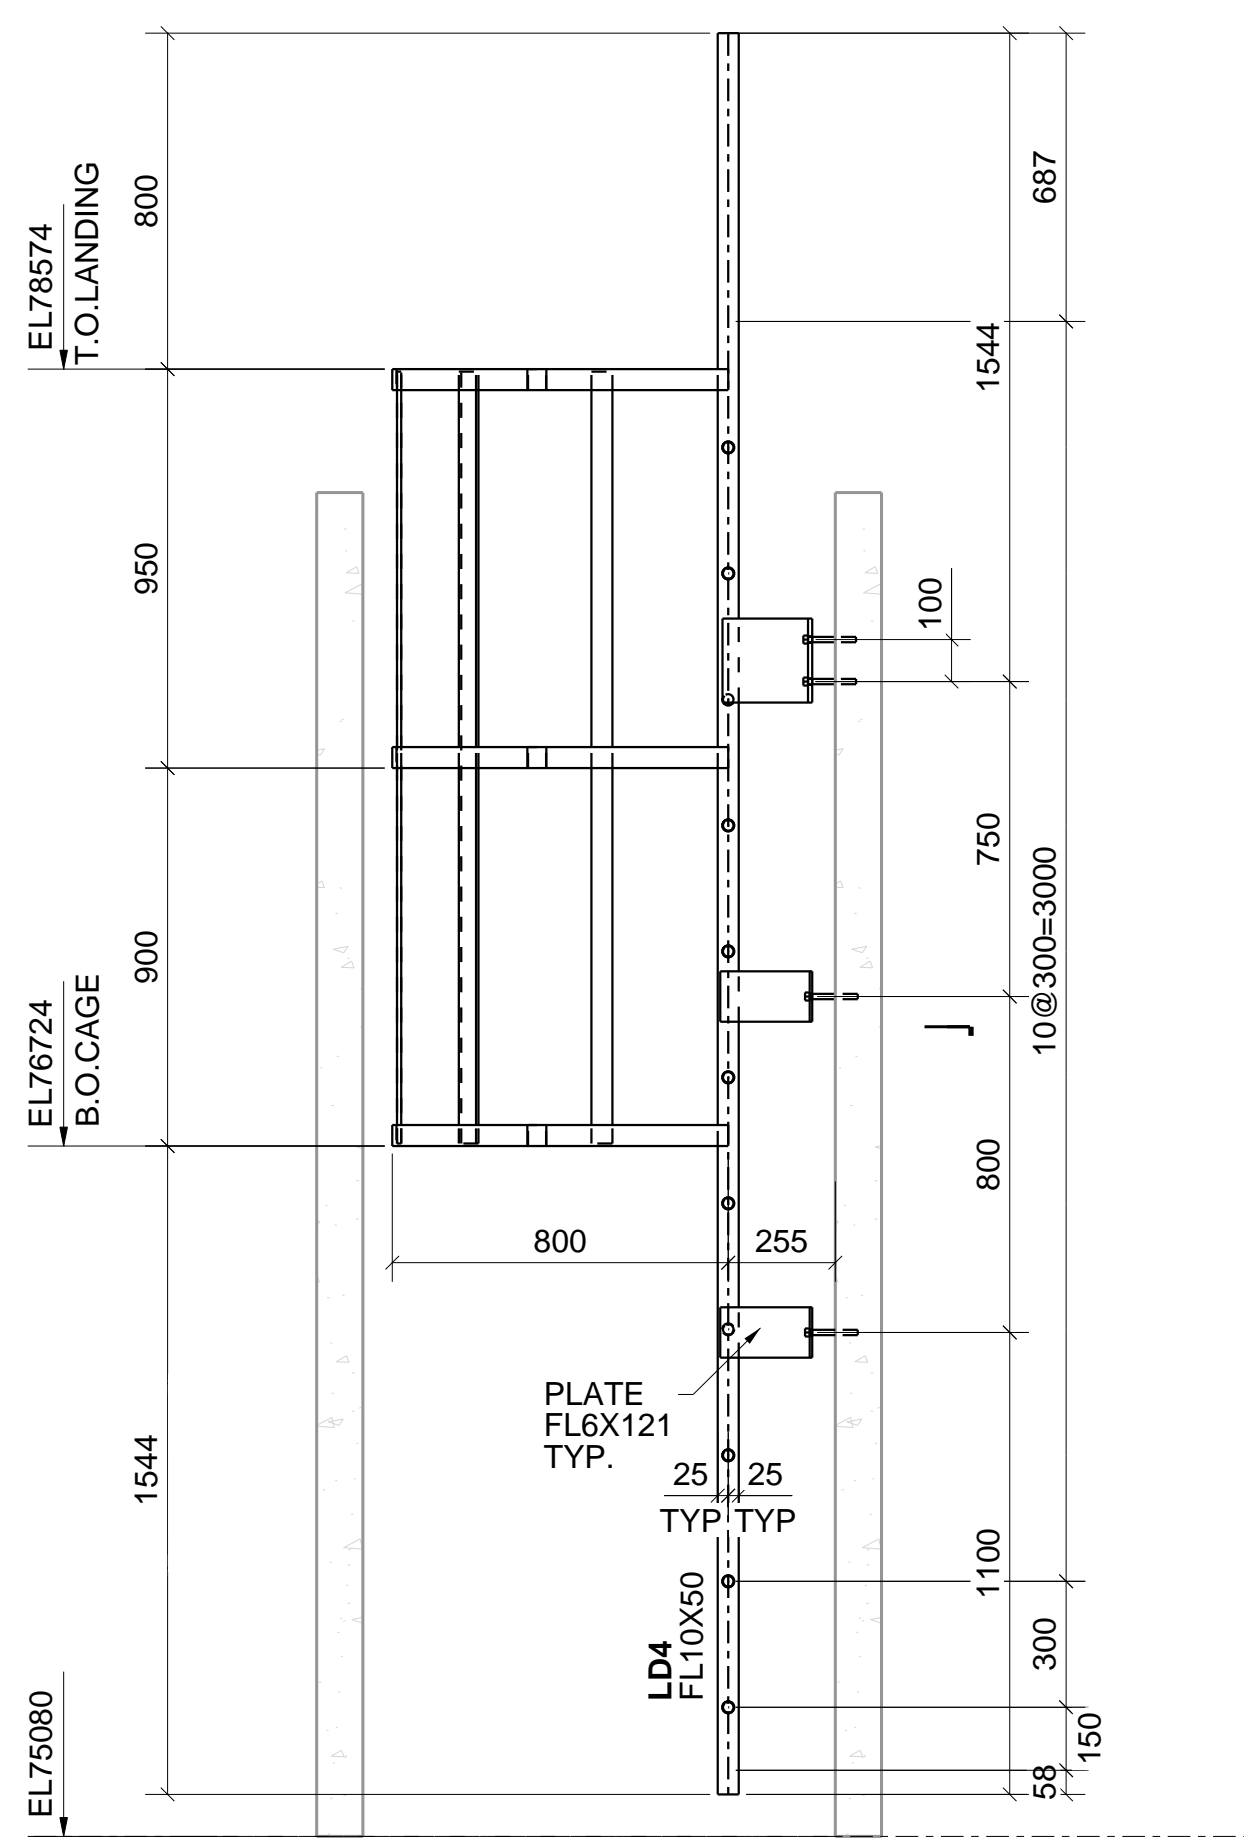

SECTION A - A

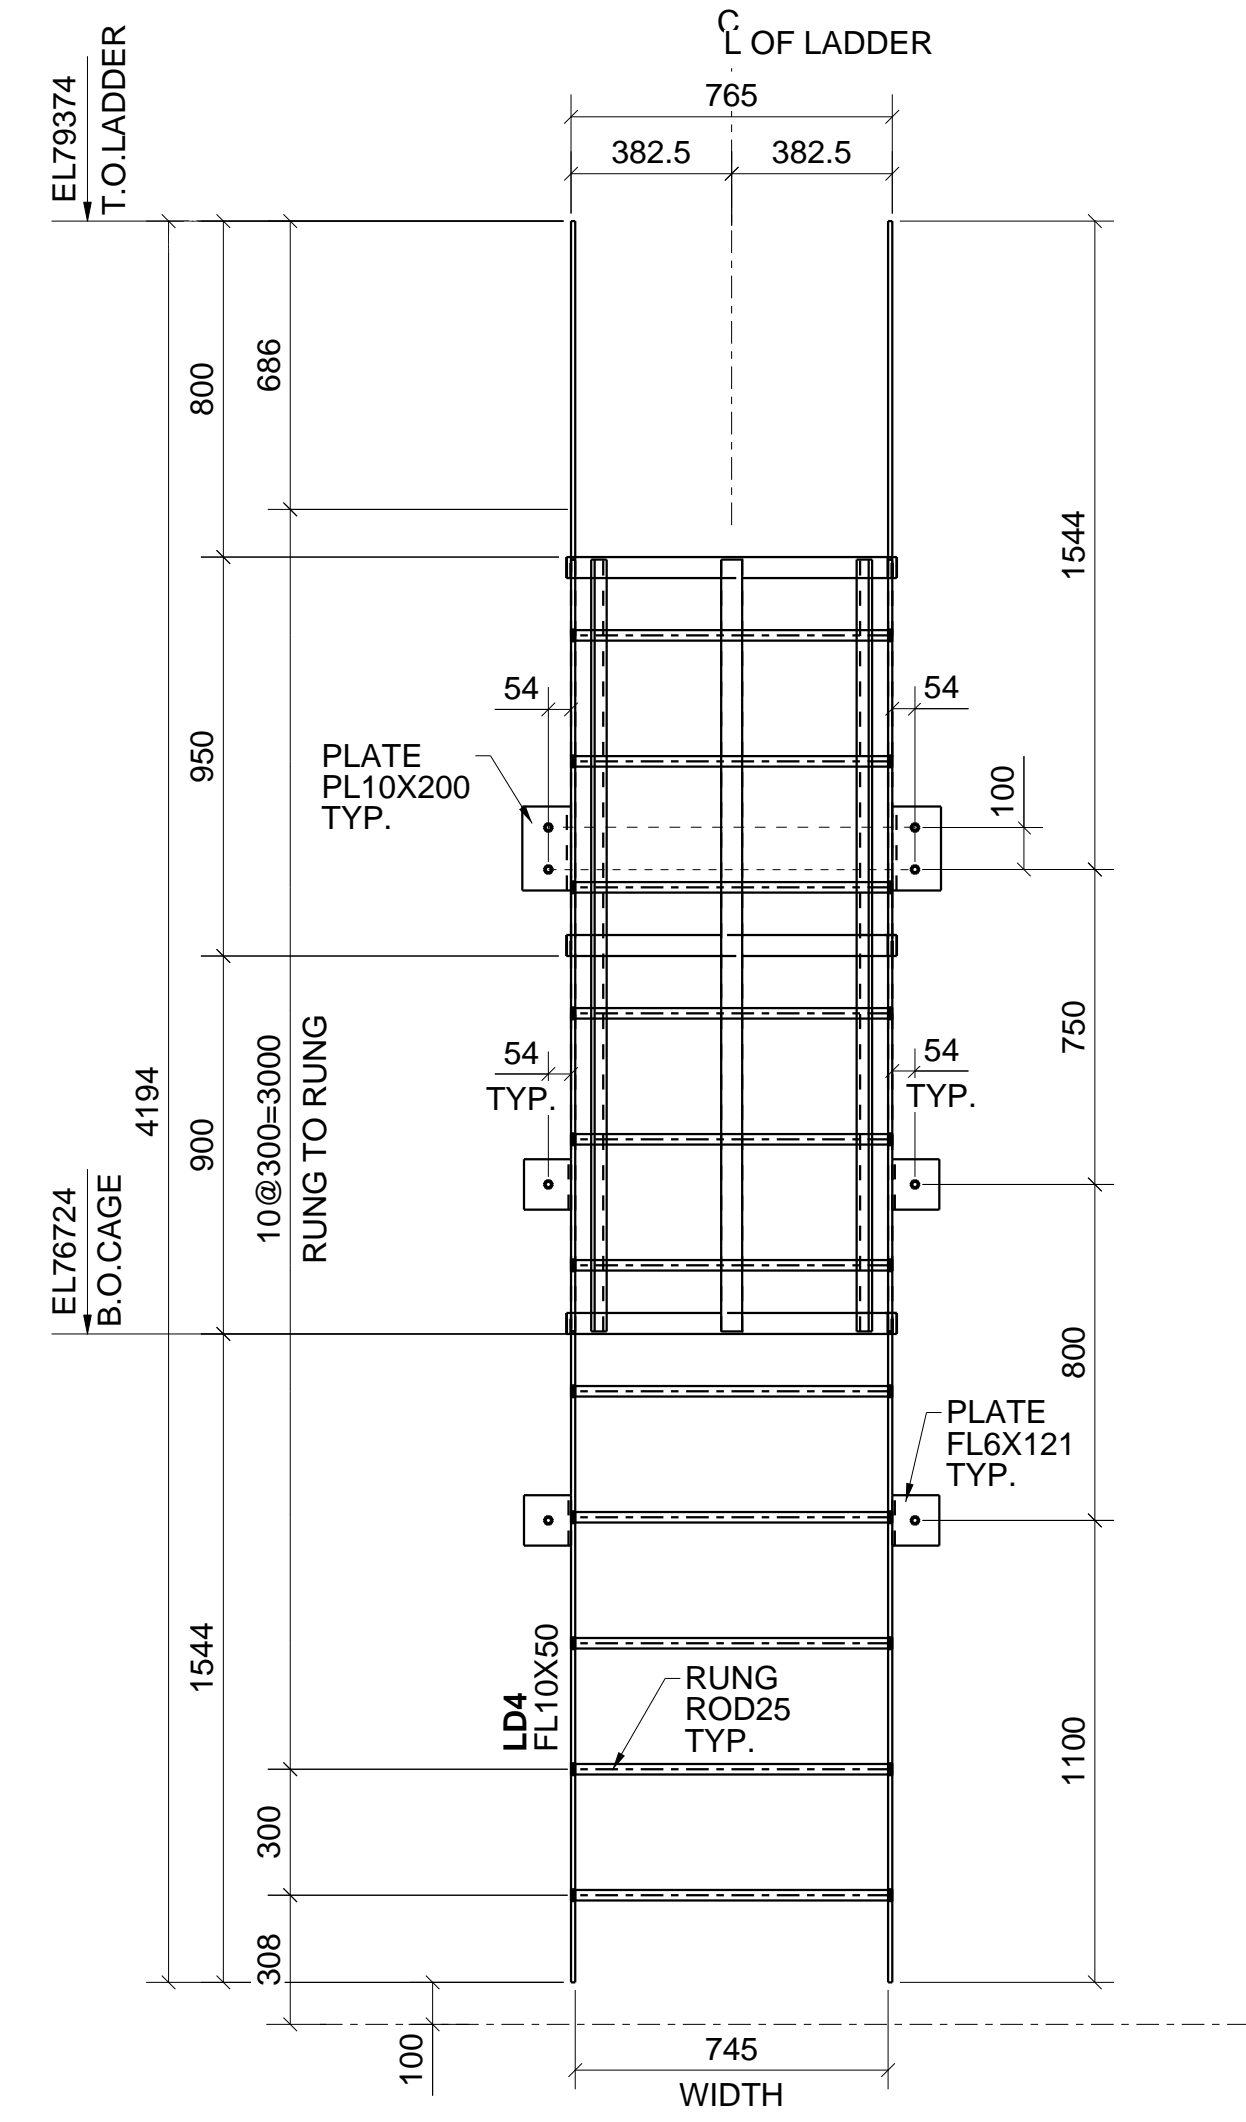


SECTION B - B



Ref. Drawing No	Revision No	Revision Date
A2.09	23	08/02/2021

REV	DESCRIPTION	DATE


Client:			
Engineer:			
Project Address:			
Project Description:			
Drawing Description: ROOF ACCESS LADDER AT LEVEL 2@ BLDG.F			
Date:	Scale:	Drawn By:	Checked By:
Project Number:	Drawing Number:	E44	0

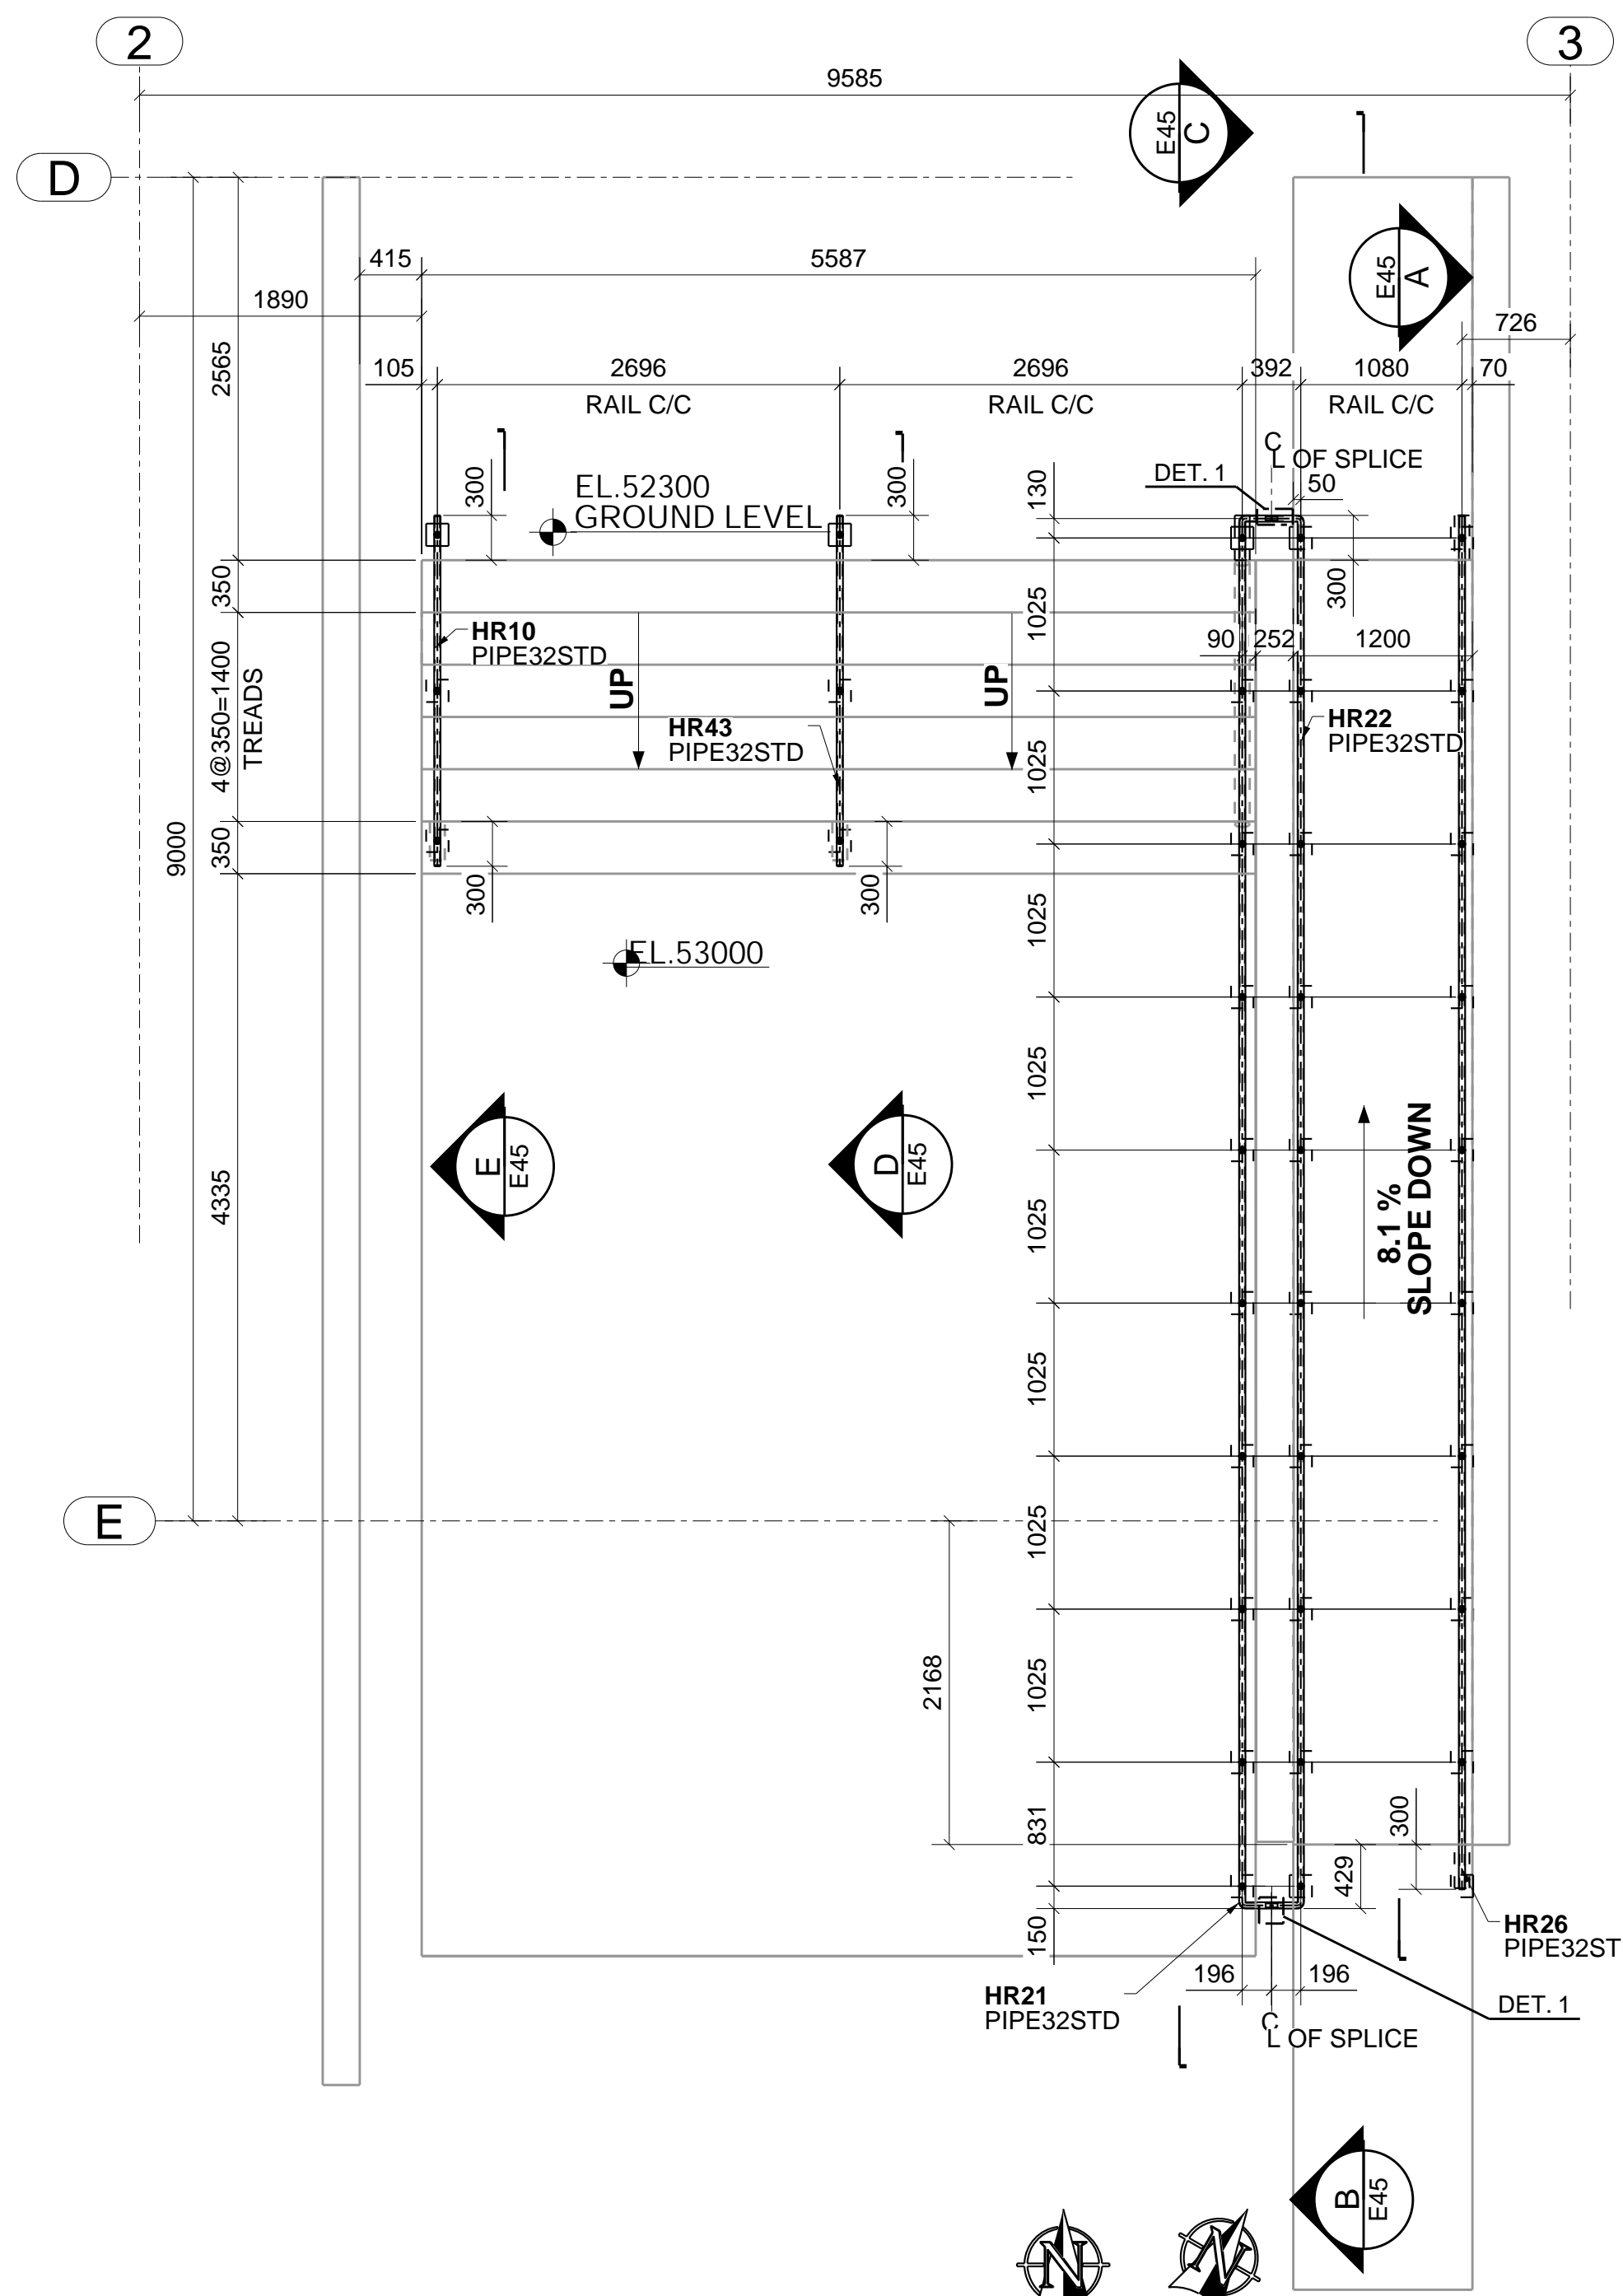


STAIR AND RAMP RAIL PLAN AT MAIN LOBBY
(REF. DWG: 1/A8-007)

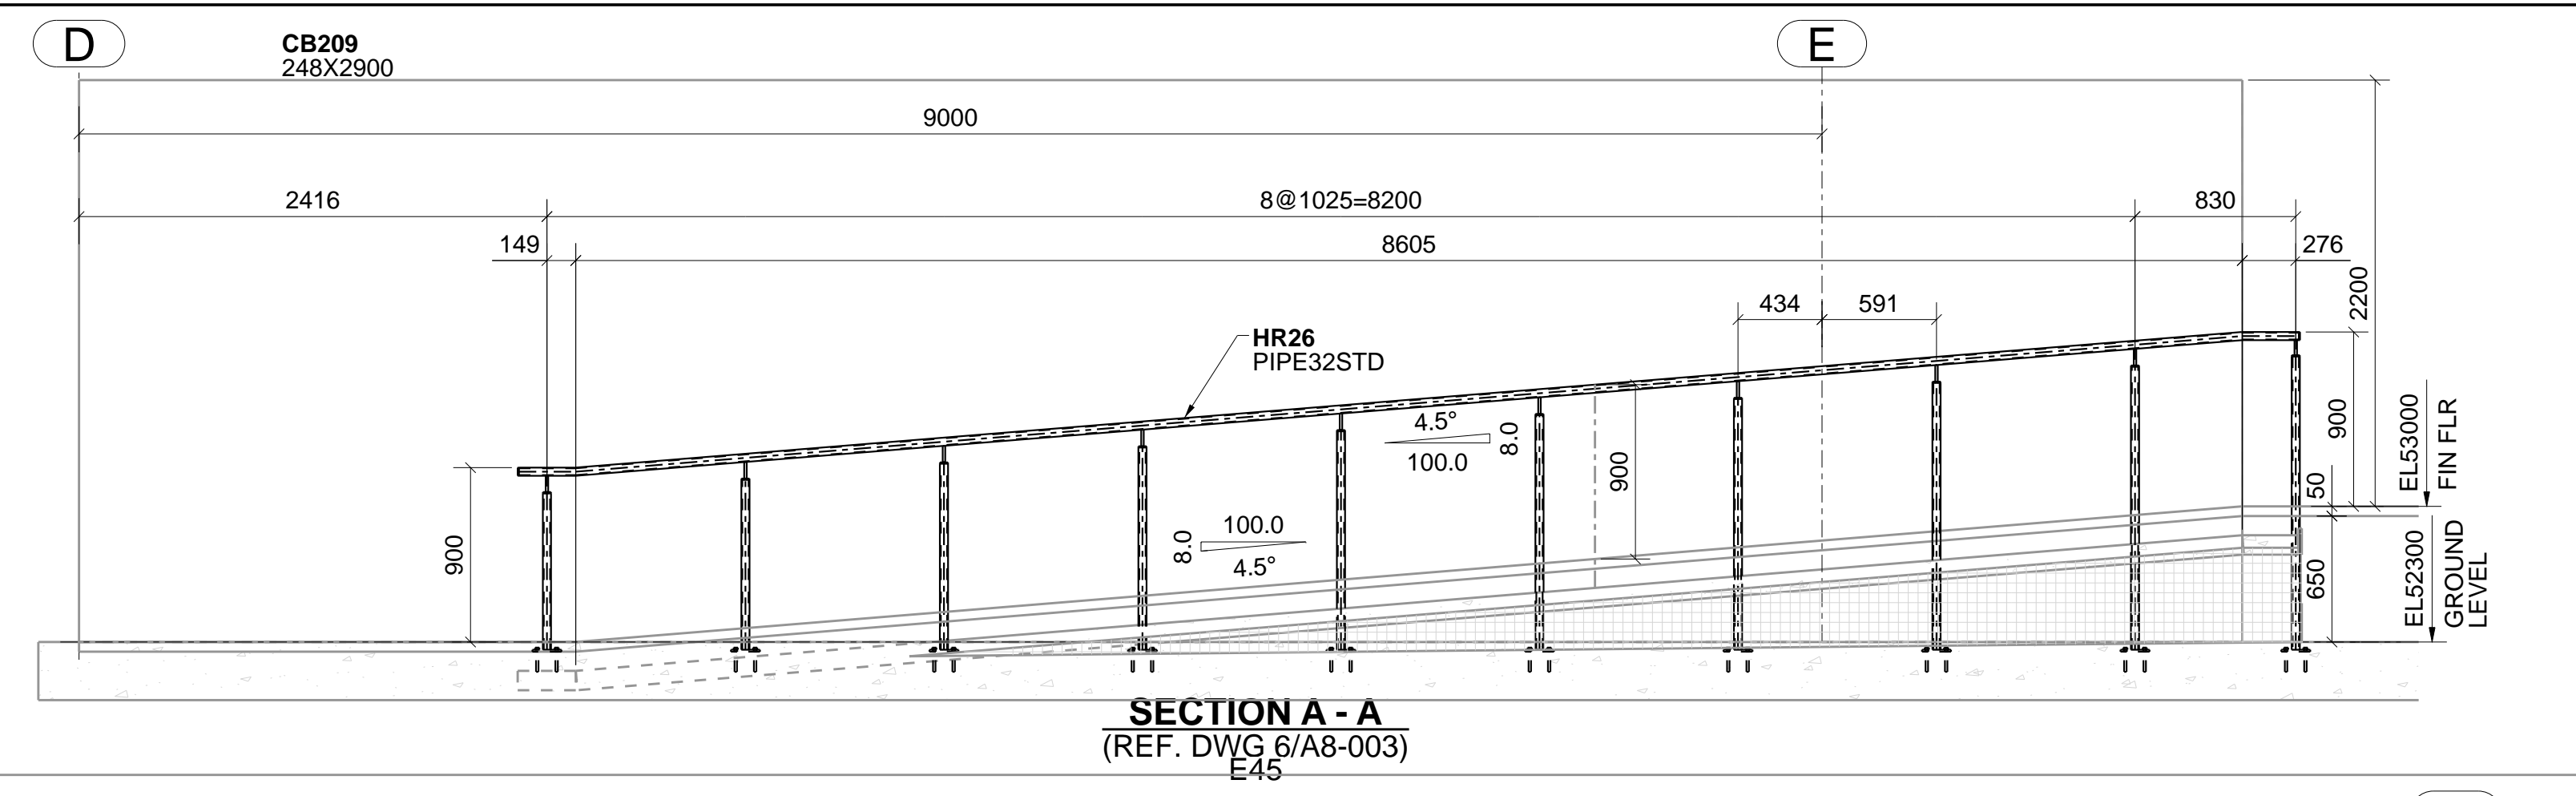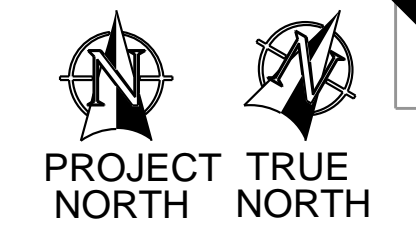


SECTION A - A
(REF. DWG 6/A8-003)
E45

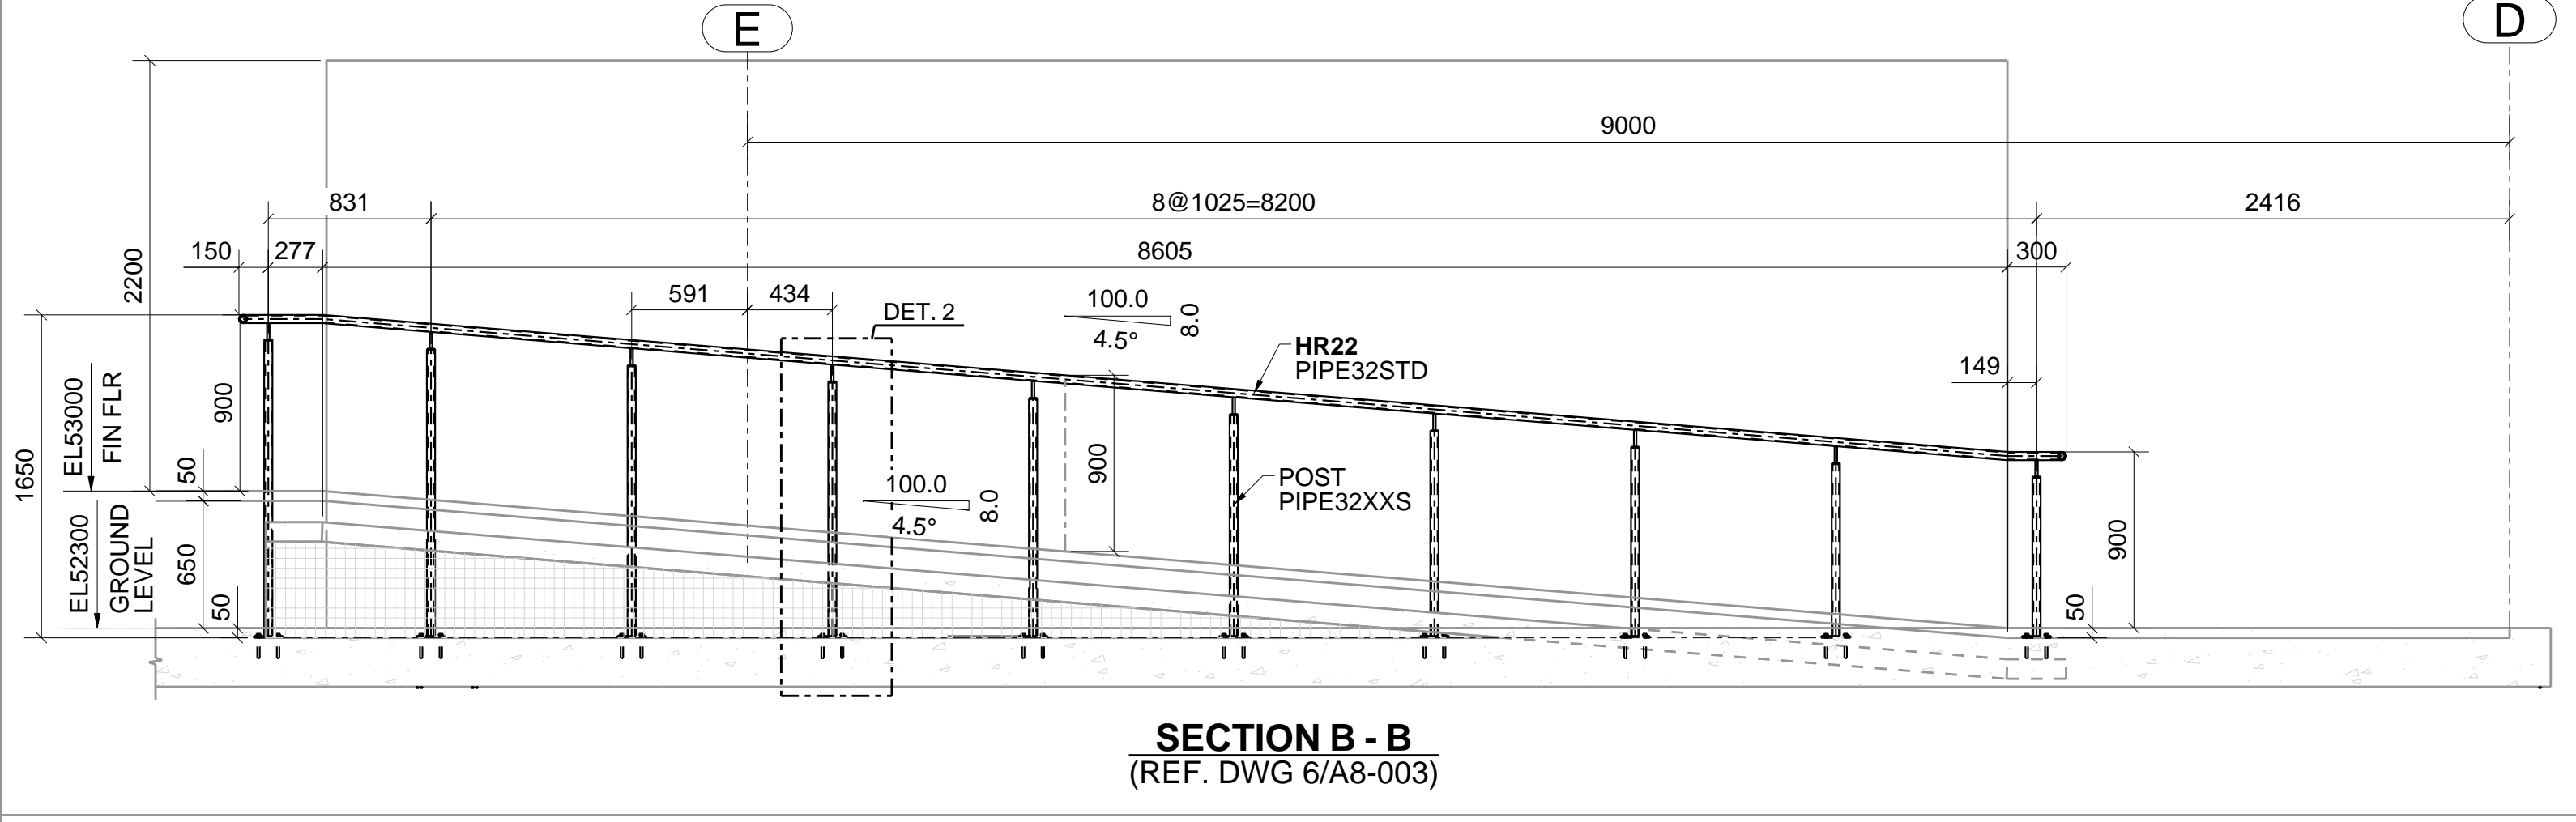


SECTION B - B
(REF. DWG 6/A8-003)
E45

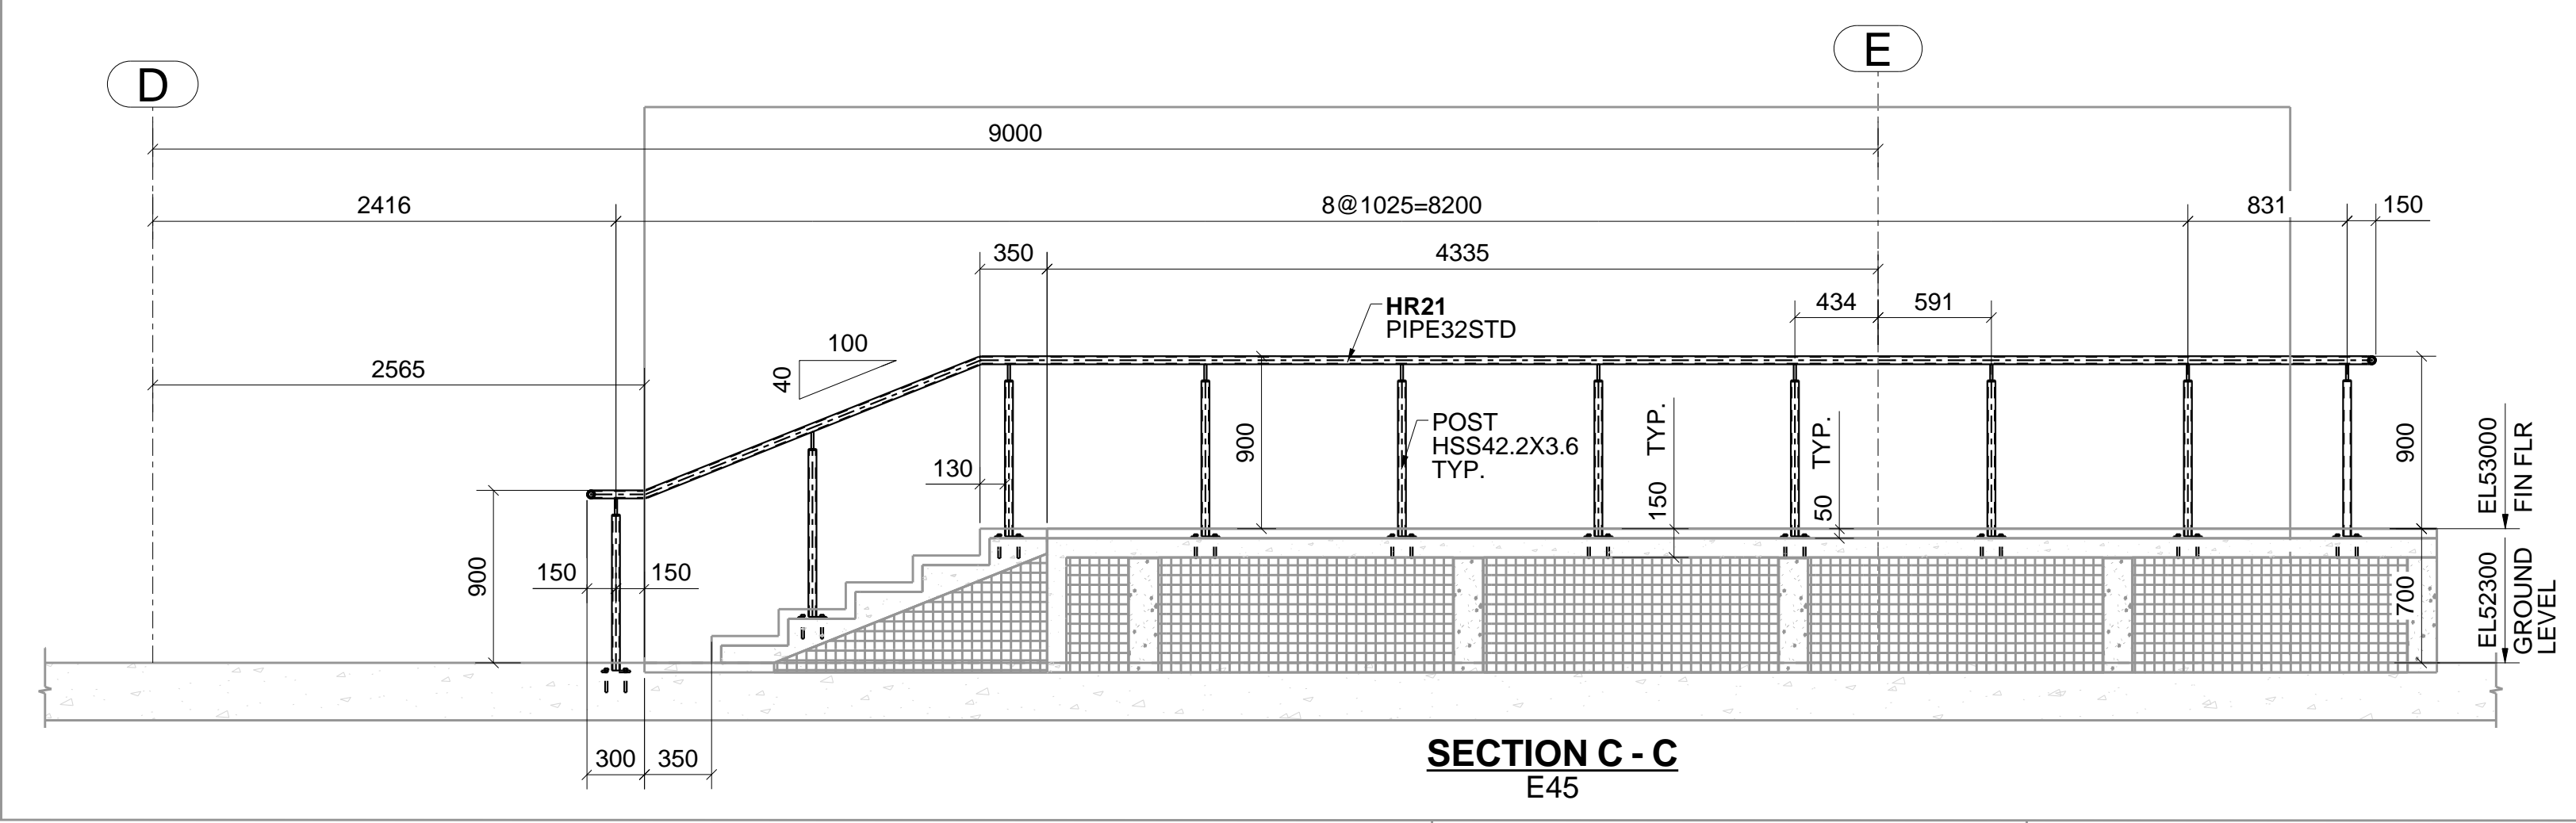


SECTION C - C
E45

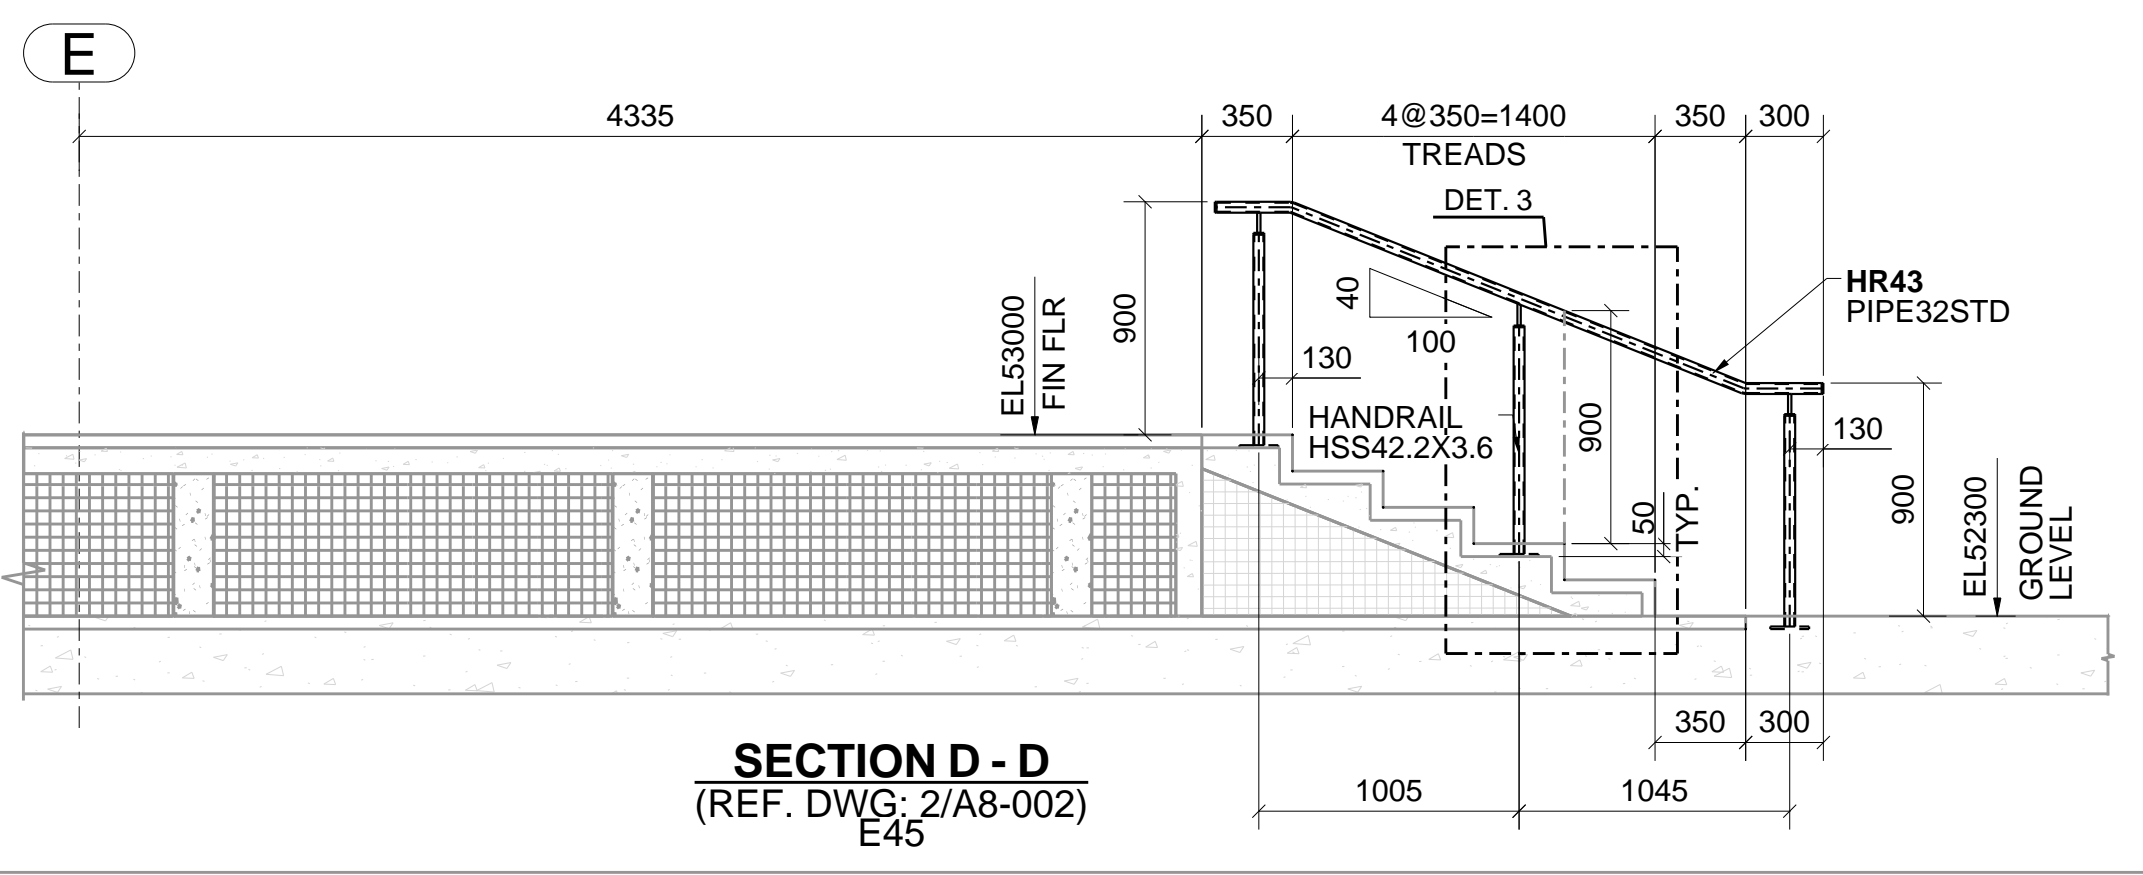


SECTION D - D
(REF. DWG: 2/A8-002)
E45

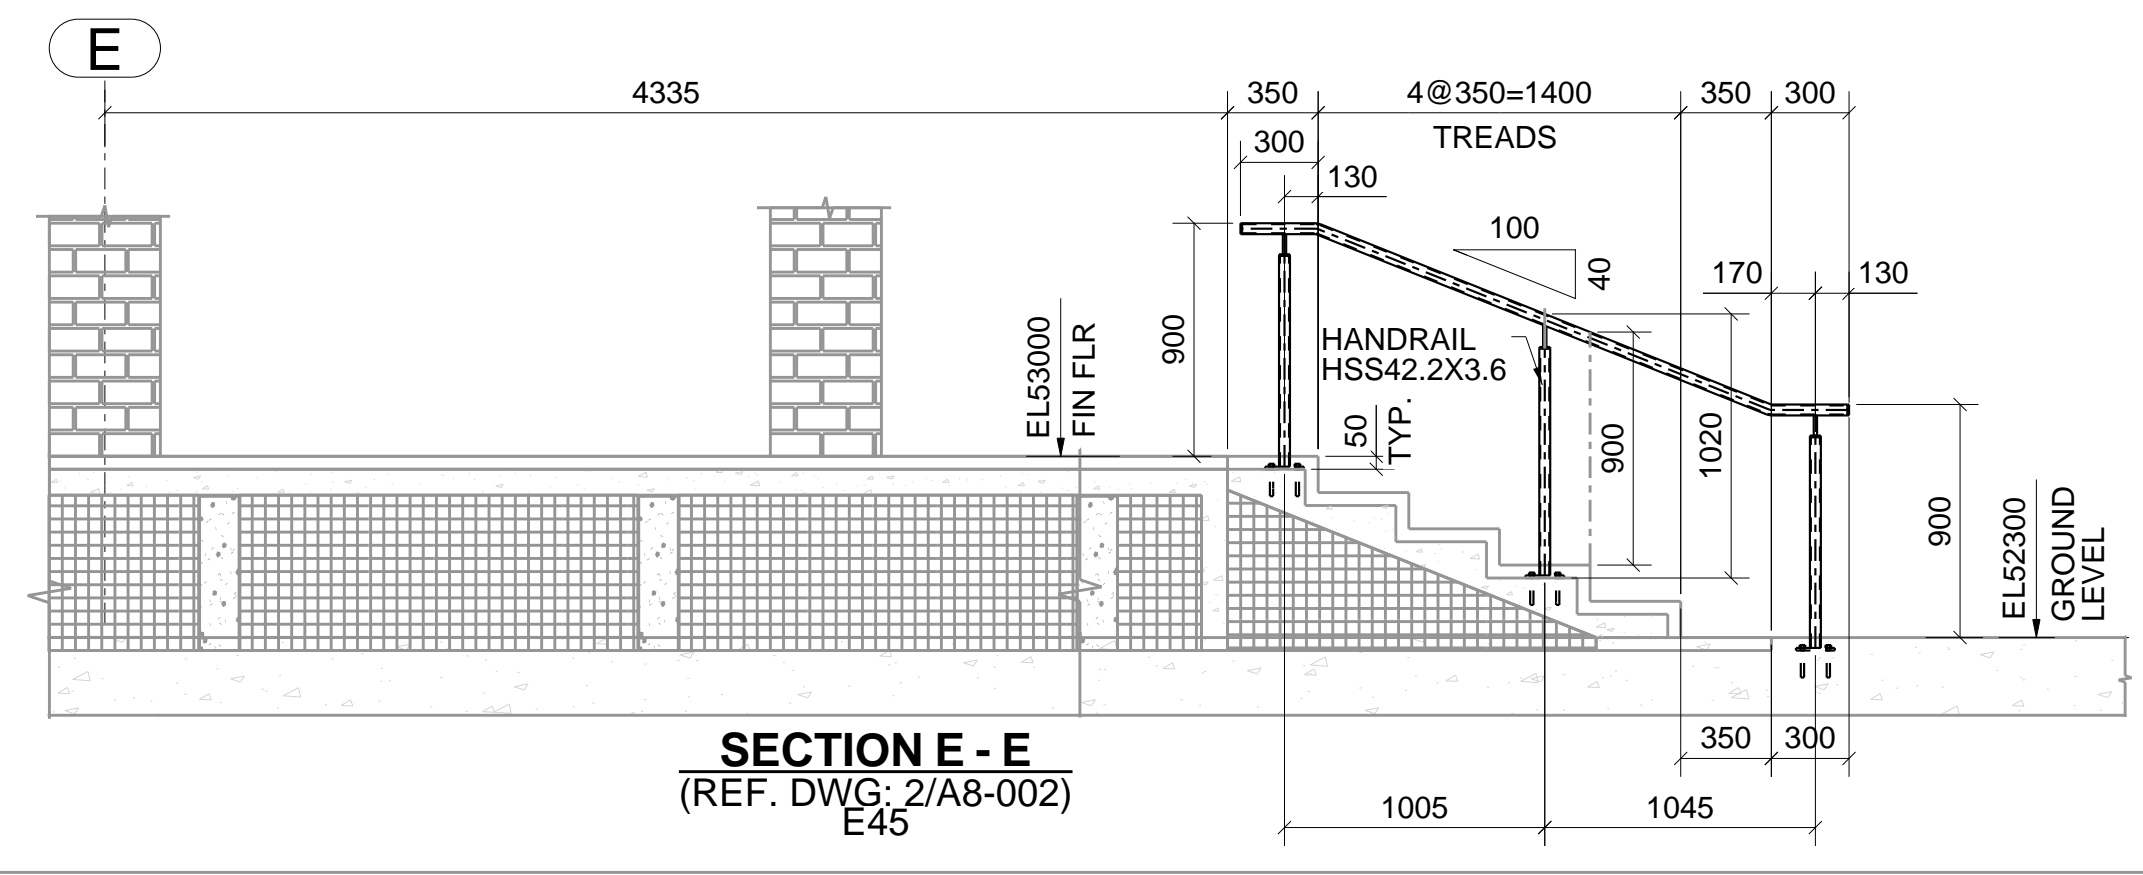


SECTION E - E
(REF. DWG: 2/A8-002)
E45

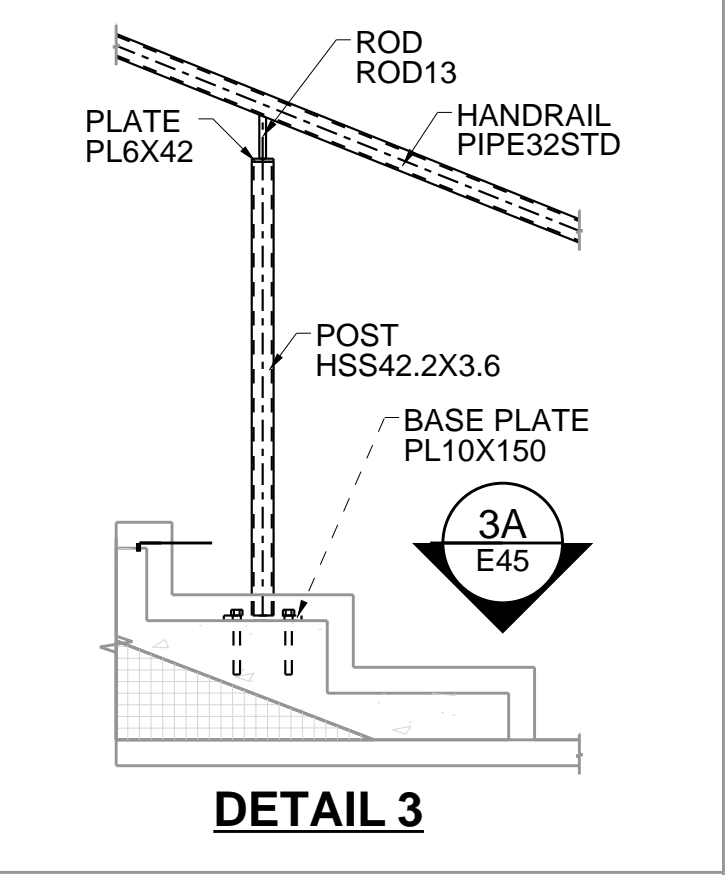


DETAIL 3

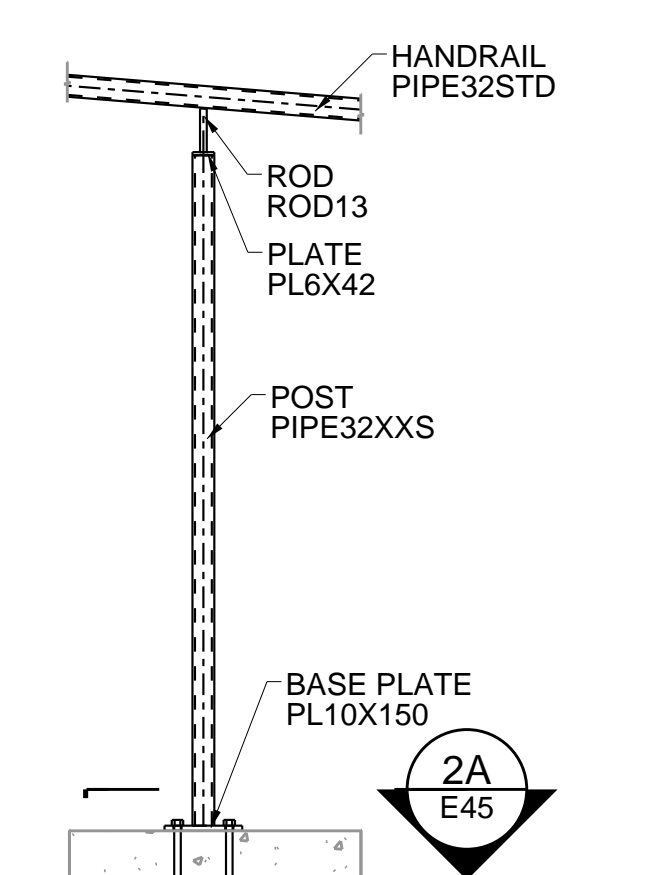


DETAIL 2

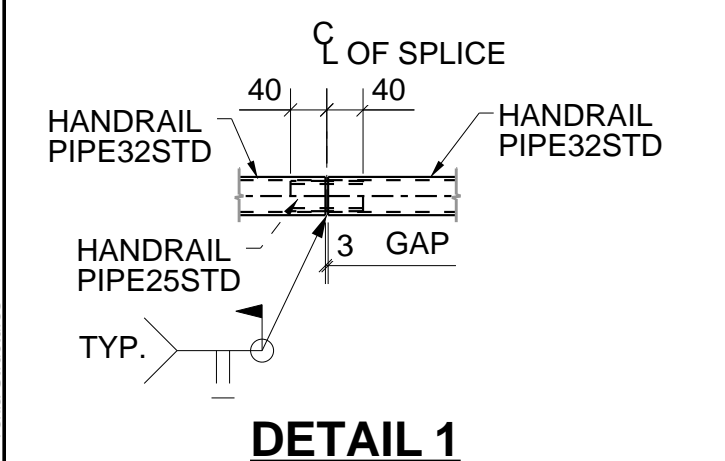

DETAIL 1

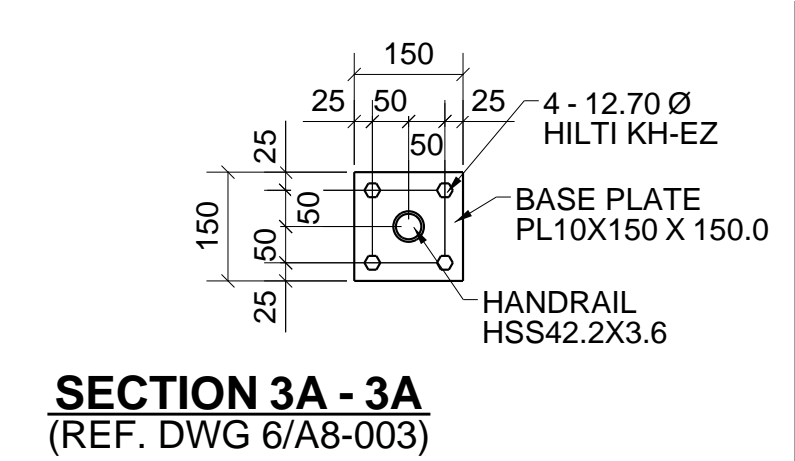

SECTION 3A - 3A
(REF. DWG 6/A8-003)
E45

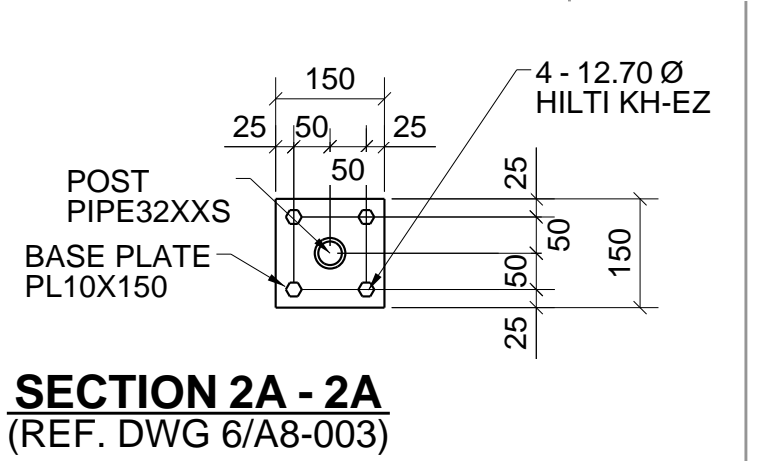

SECTION 2A - 2A
(REF. DWG 6/A8-003)
E45


REV	DESCRIPTION	DATE

Client: _____
 Engineer: _____


Project Address: _____
 Project Description: _____

Drawing Description: **STAIR AND RAMP RAIL PLAN AT MAIN LOBBY**

Date: _____ Scale: _____ Drawn By: _____ Checked By: _____
 Project Number: _____ Drawing Number: **E45**

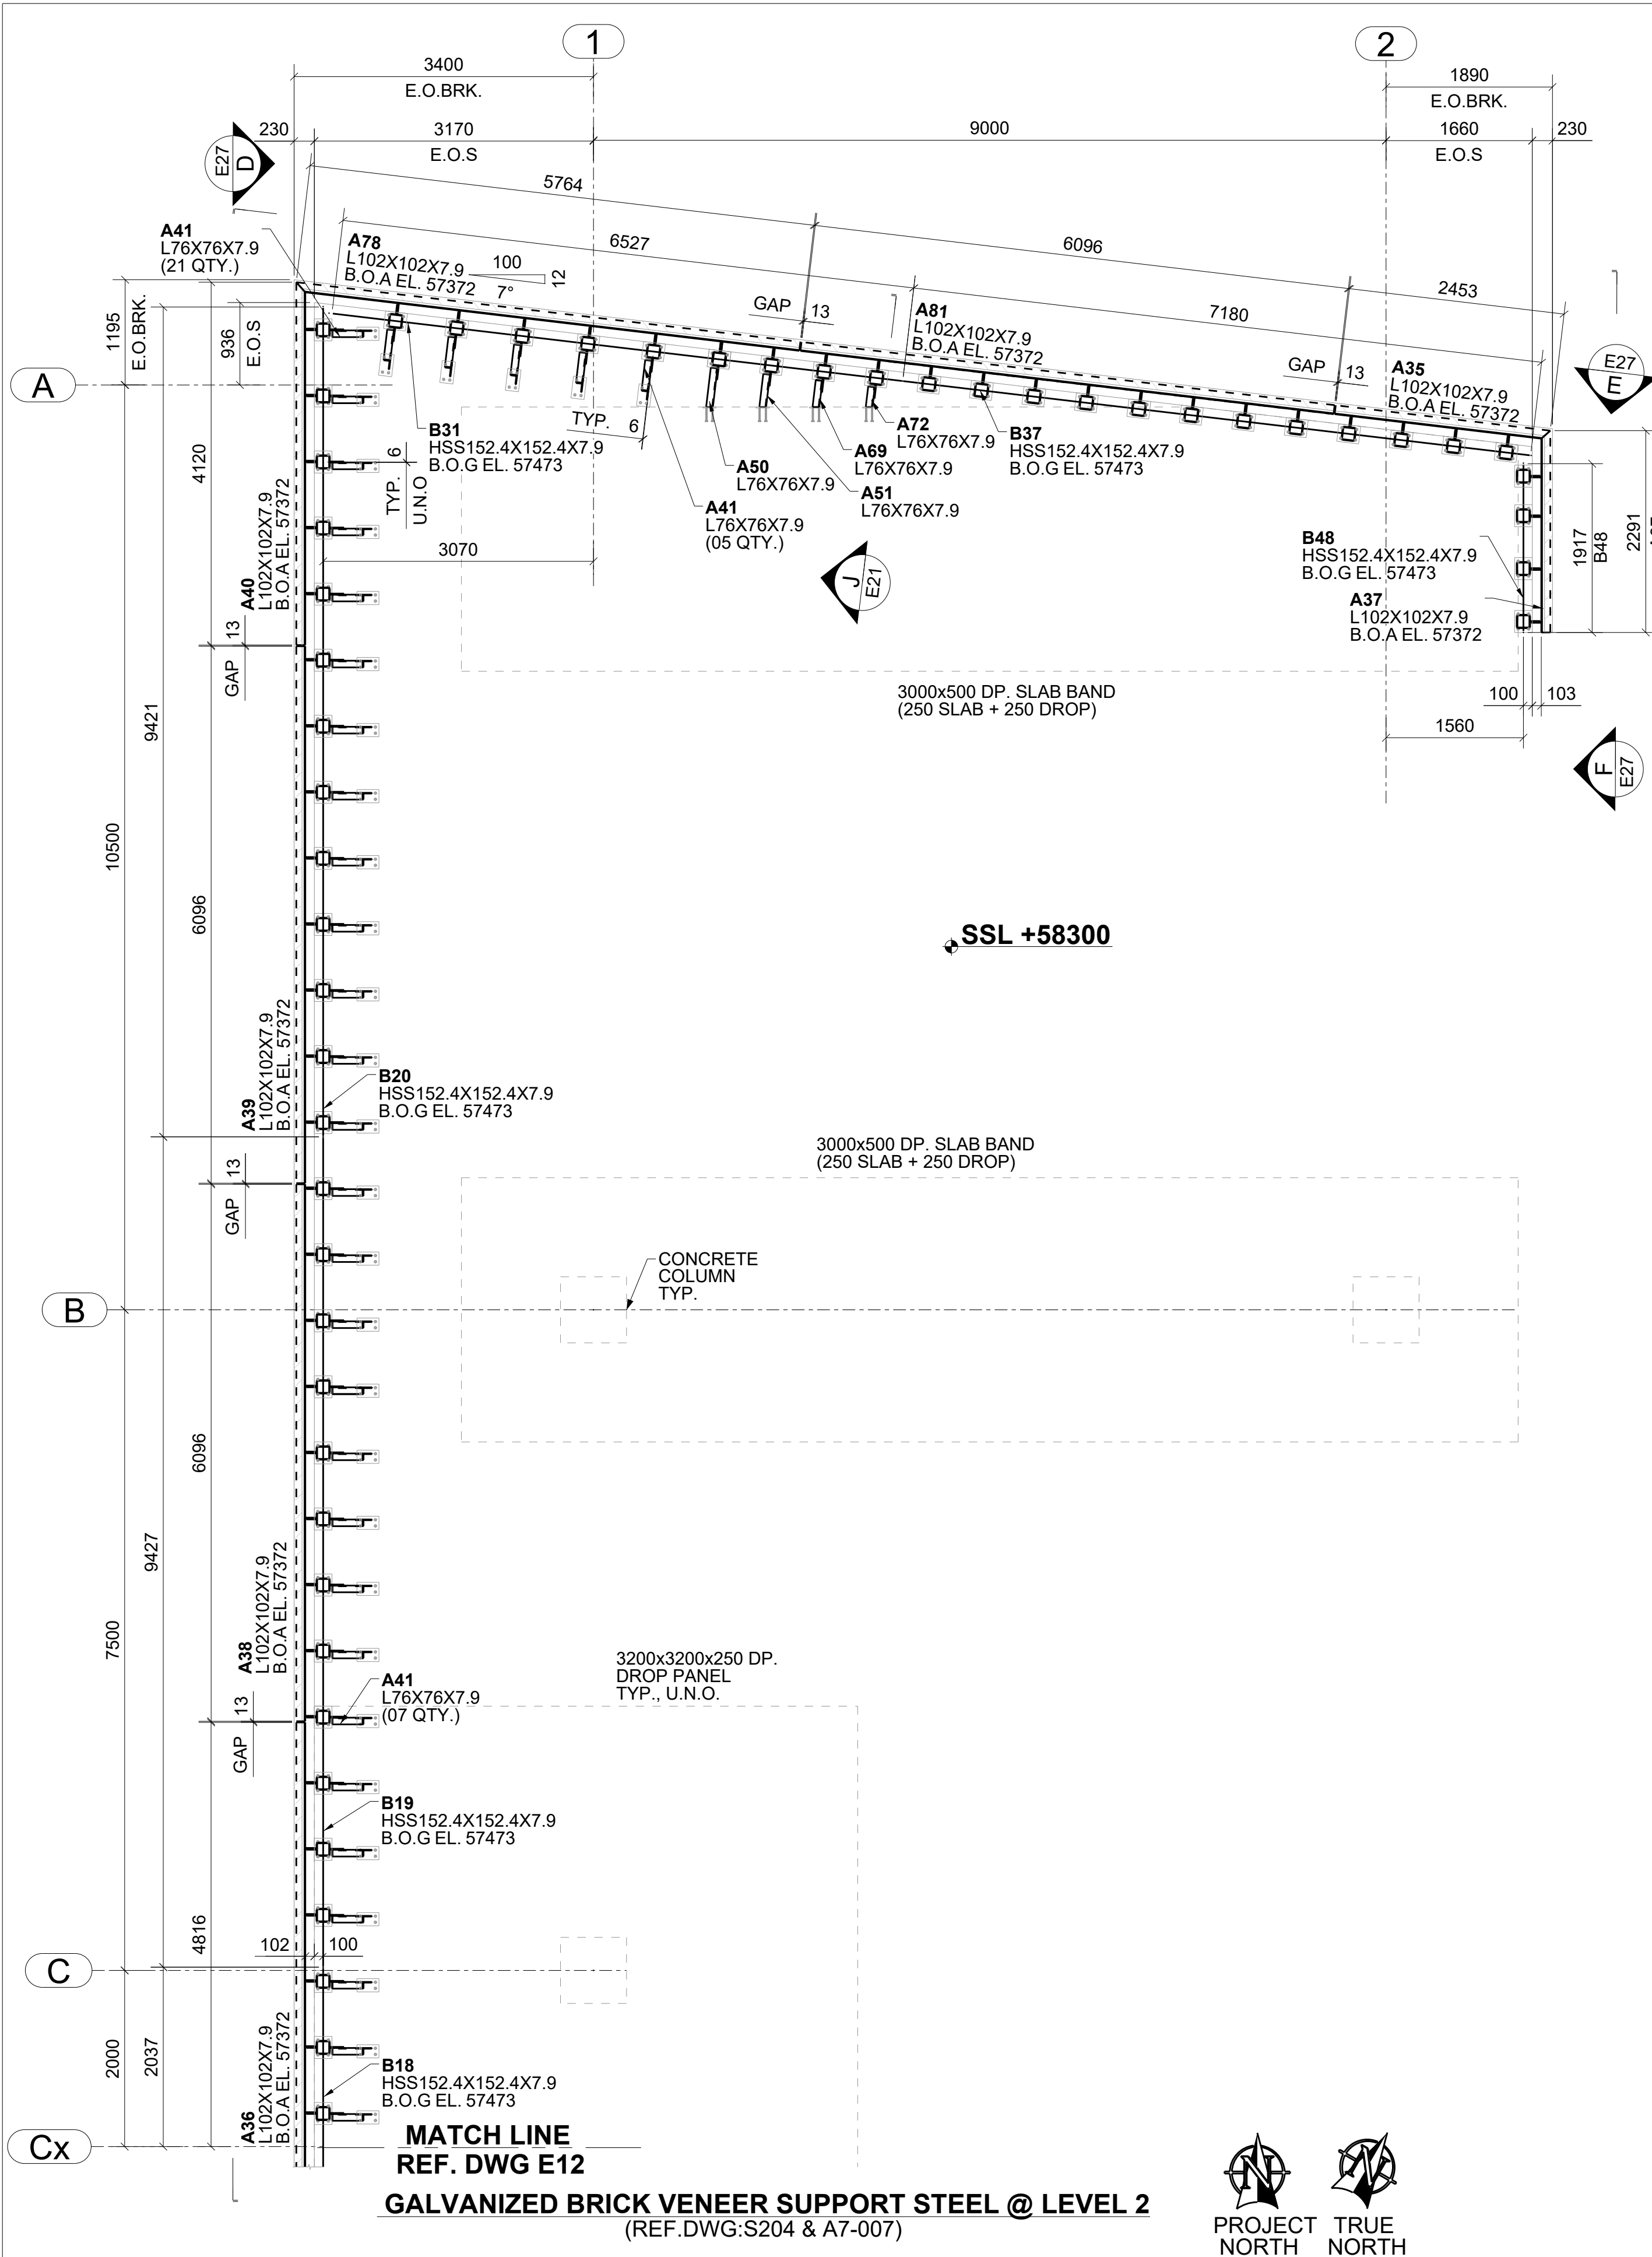


MATCH LINE REF. DWG E12
GALVANIZED BRICK VENEER SUPPORT STEEL @ LEVEL 2
 (REF.DWG:S204 & A7-007)

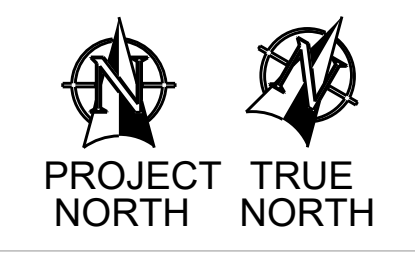


LEGEND:-
 EL. - ELEVATION.
 E.O.S. - EDGE OF SLAB
 E.O.BRK. - EDGE OF BRICK VENEER
 B.O.A. - BOTTOM OF ANGLE
 B.O.G. - BOTTOM OF GIRT
 B.O.H. - BOTTOM OF HANGER
 S.S.L. - STRUCTURAL SLAB LEVEL.

NOTE:-
 ALL DIMENSIONS ARE SHOWN IN MM ONLY.

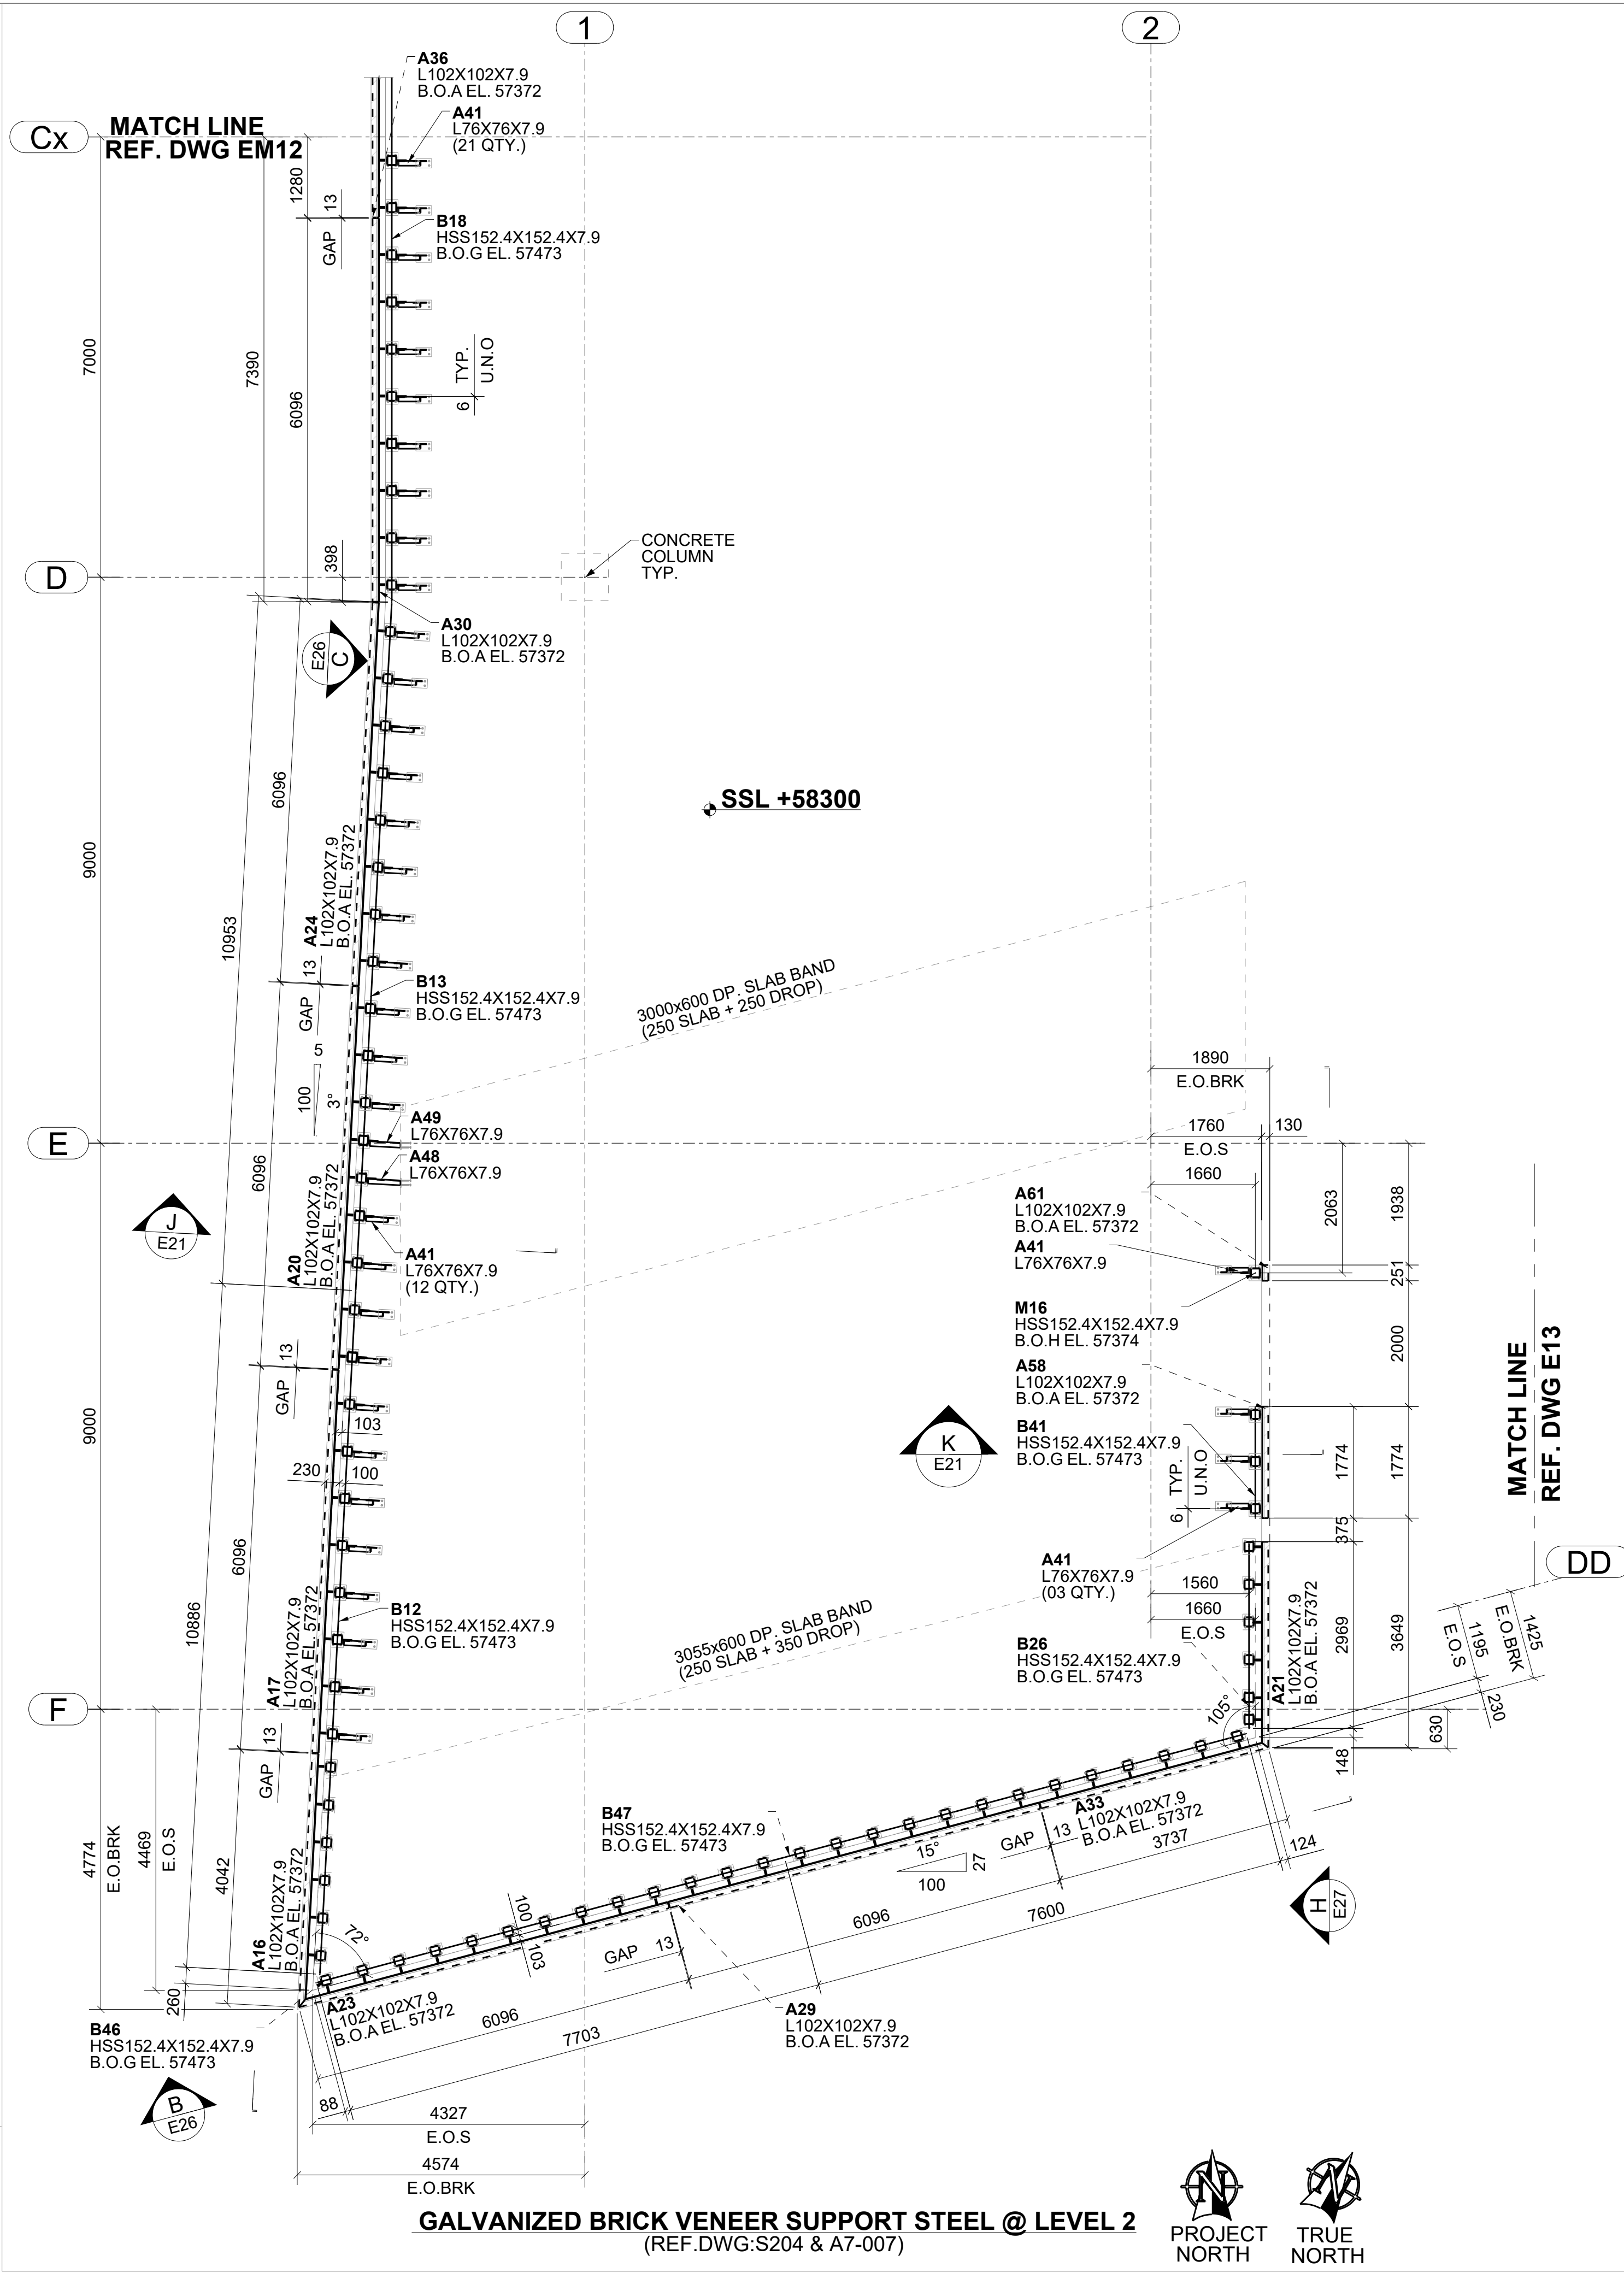

MATCH LINE REF. DWG E13
GALVANIZED BRICK VENEER SUPPORT STEEL @ LEVEL 2
 (REF.DWG:S204 & A7-007)

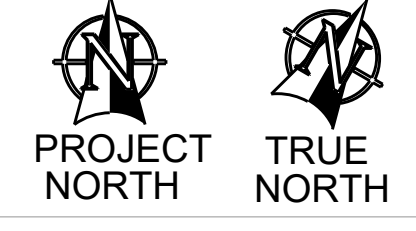


REV	DESCRIPTION	DATE


Client: _____
 Engineer: _____

Project Address: _____
 Project Description: _____


Drawing Description:
GALVANIZED BRICK VENEER SUPPORT STEEL @ LEVEL 2
 Date: _____ Scale: _____ Drawn By: _____ Checked By: _____
 Project Number: _____ Drawing Number: _____
 E12

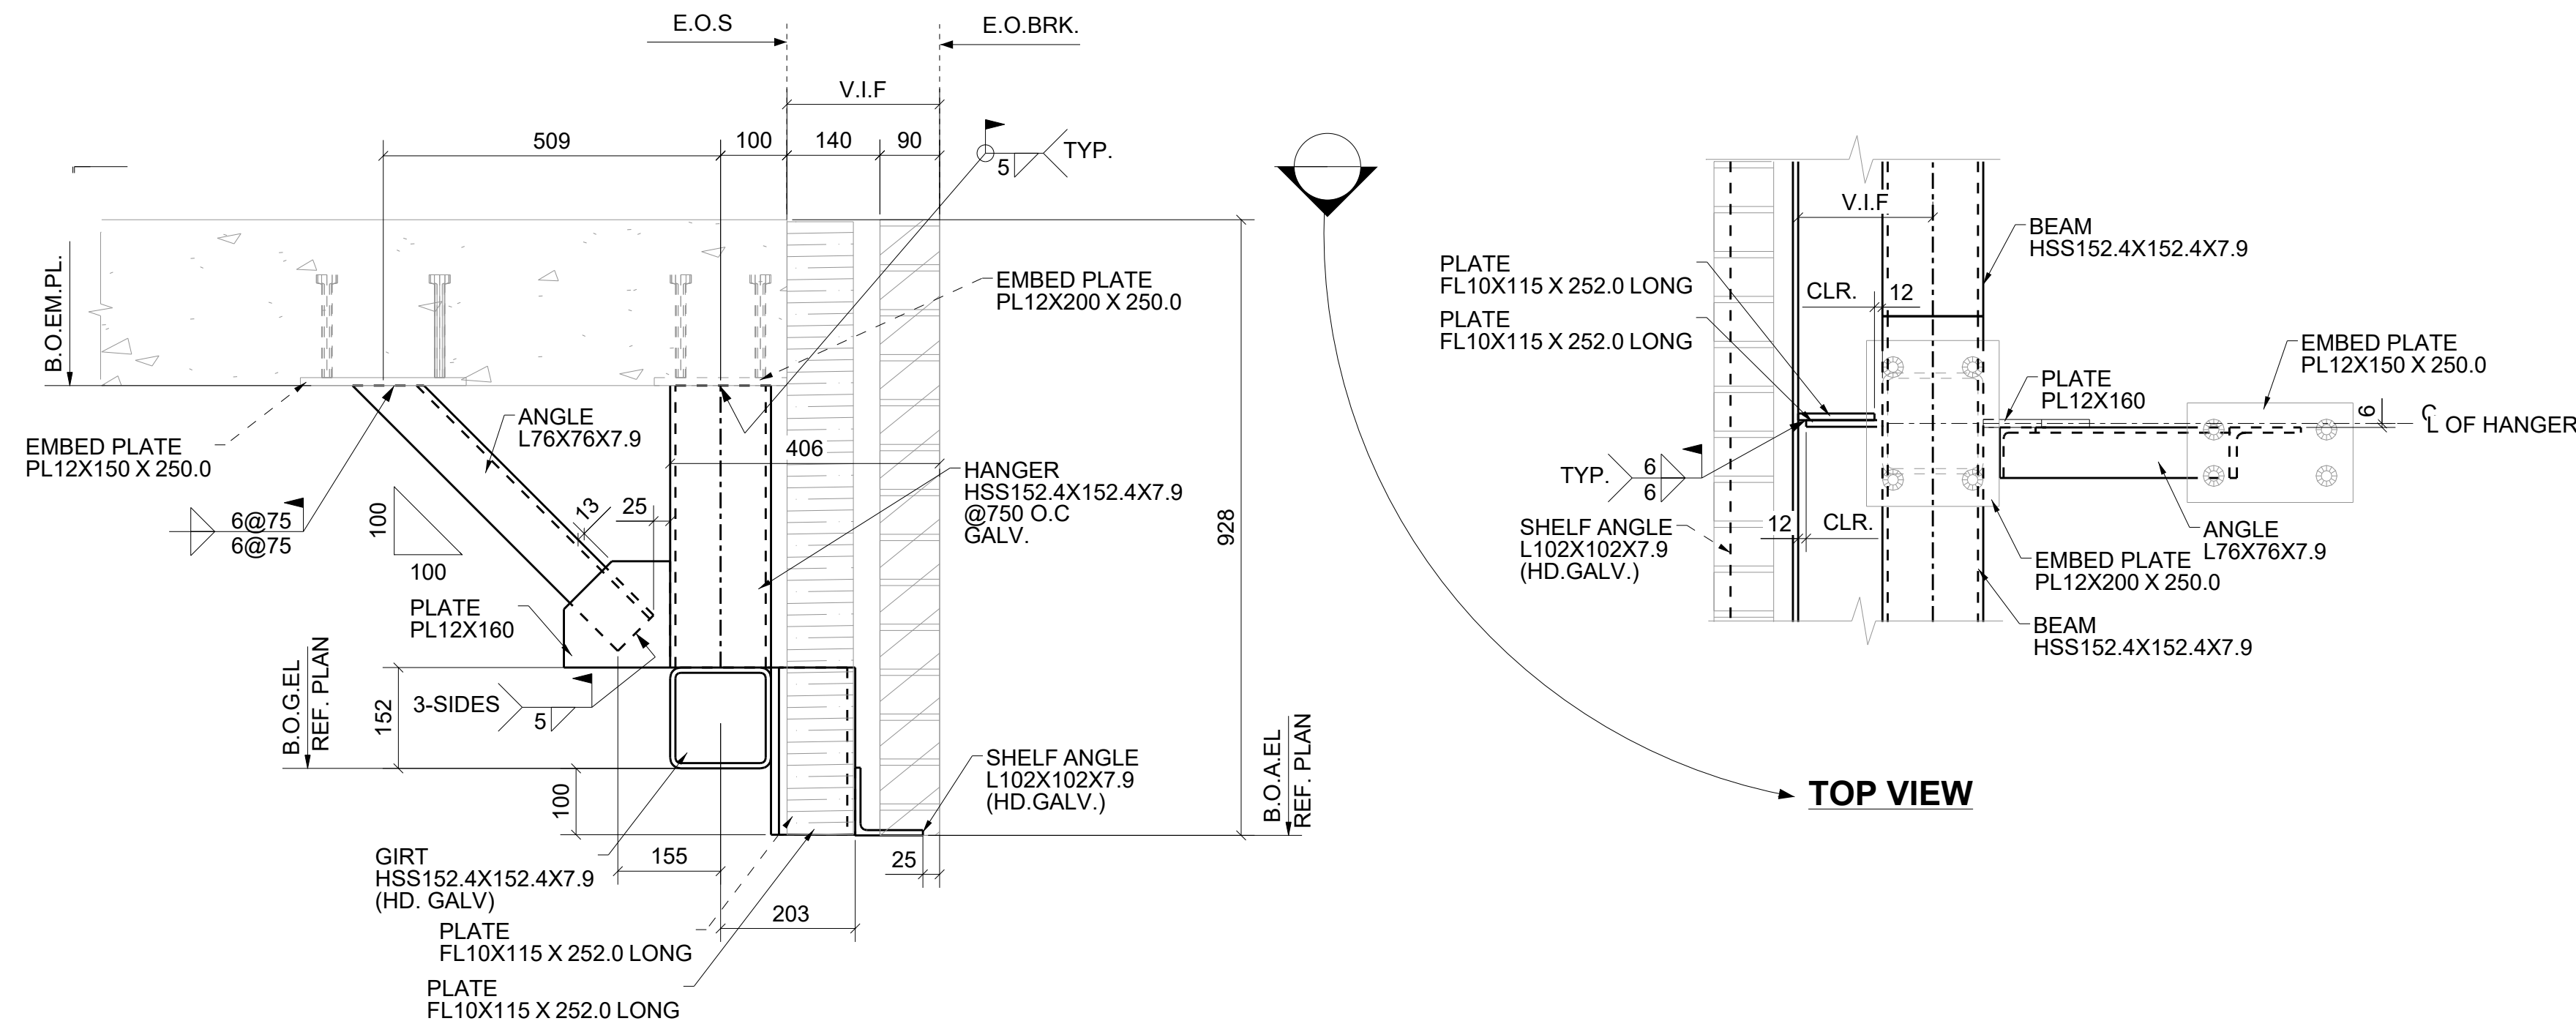


REFER PLAN FOR LOCATIONS
TYPICAL PERIMETER STEEL FRAMING
FOR SUSPENDED BRICK SUPPORT
 (REF.DWG: S107)

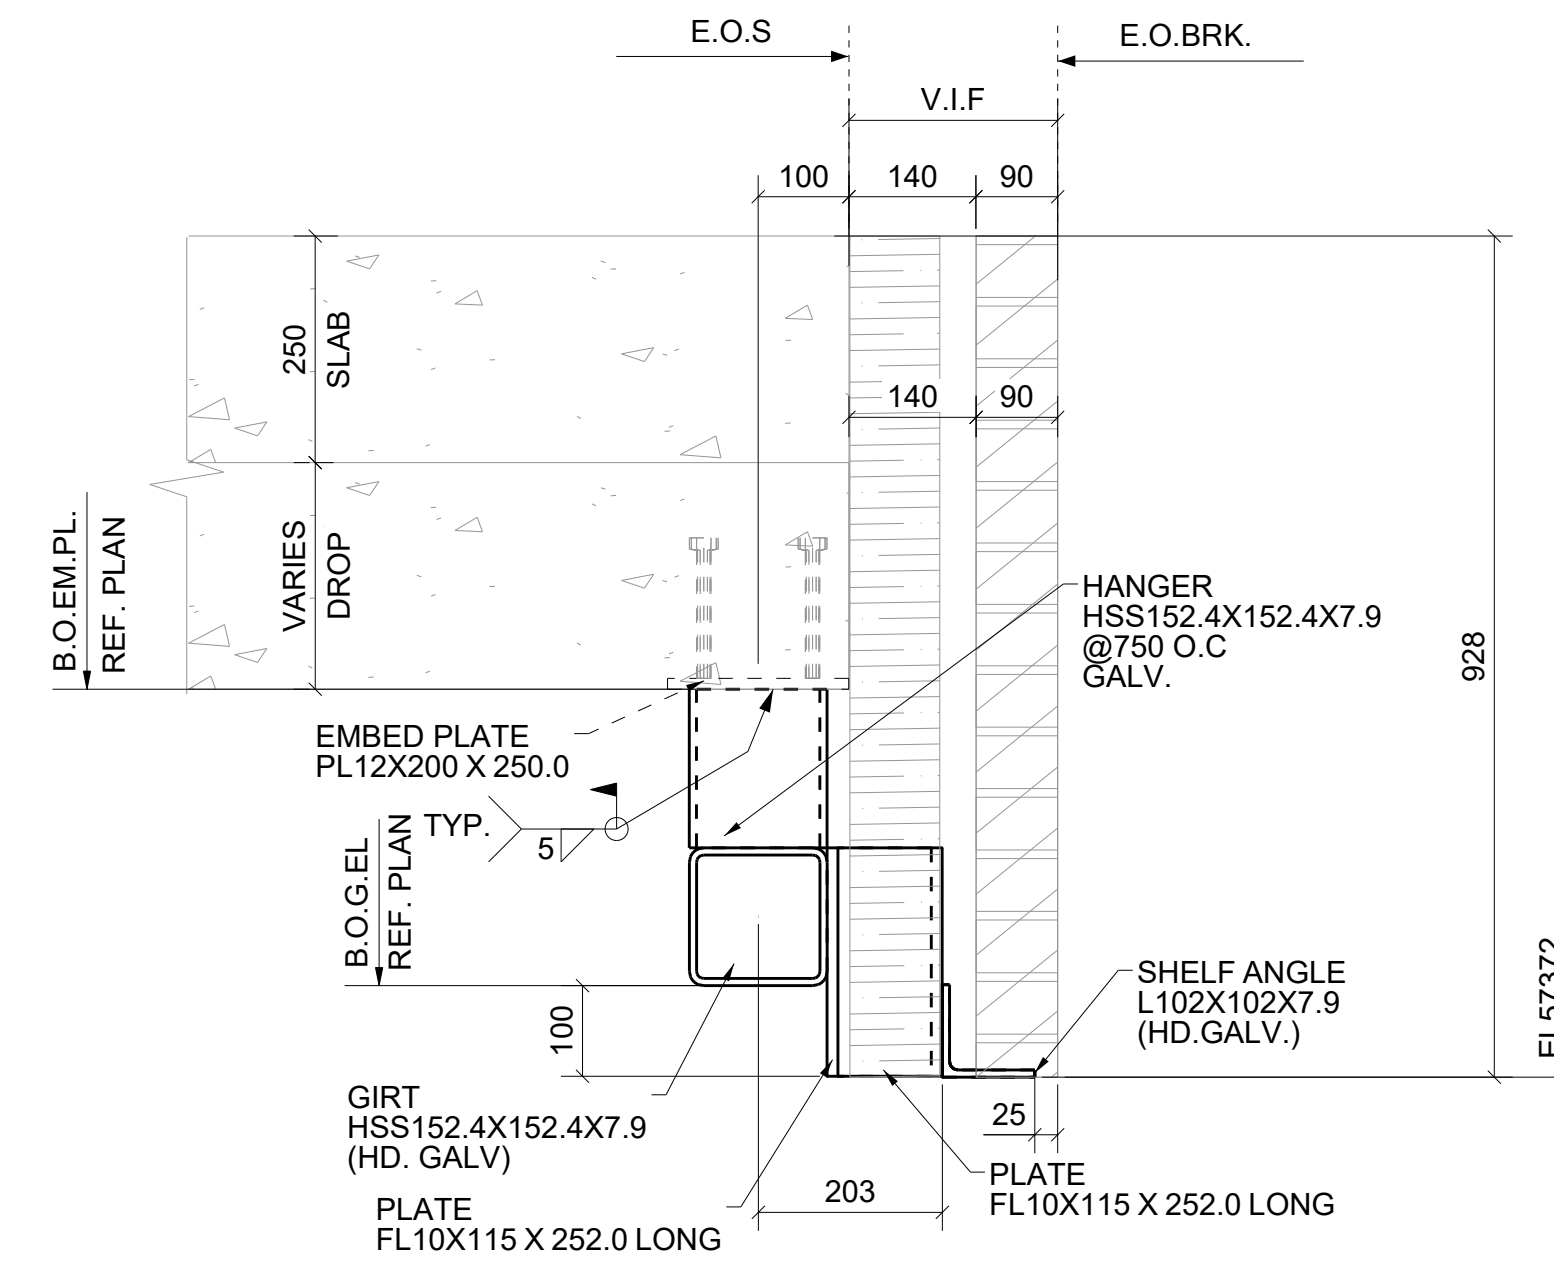


REFER PLAN FOR DROP DOWN SLAB LOCATIONS
BRICK SUPPORT STEEL FRAMING AT
SLAB BAND/ DROP
 (REF.DWG: S107)

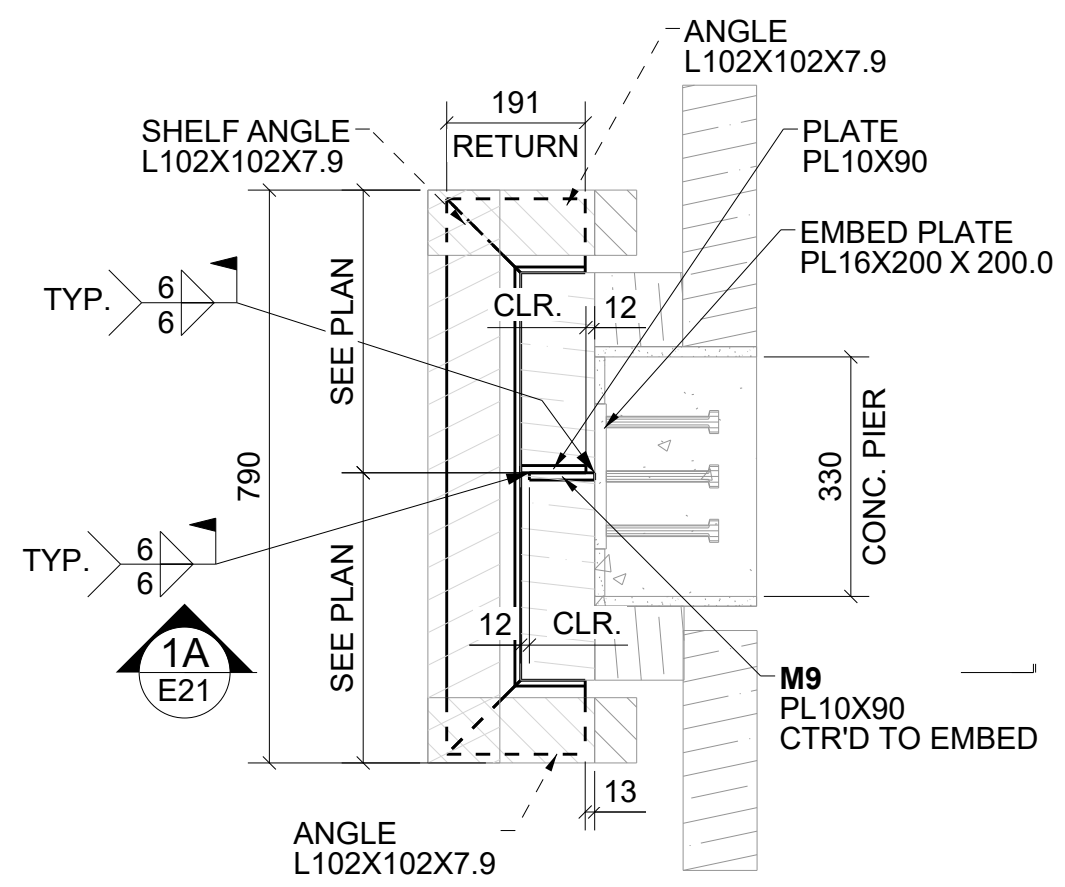


DETAIL 1
 (REF.DWG: 5/ A7-060)

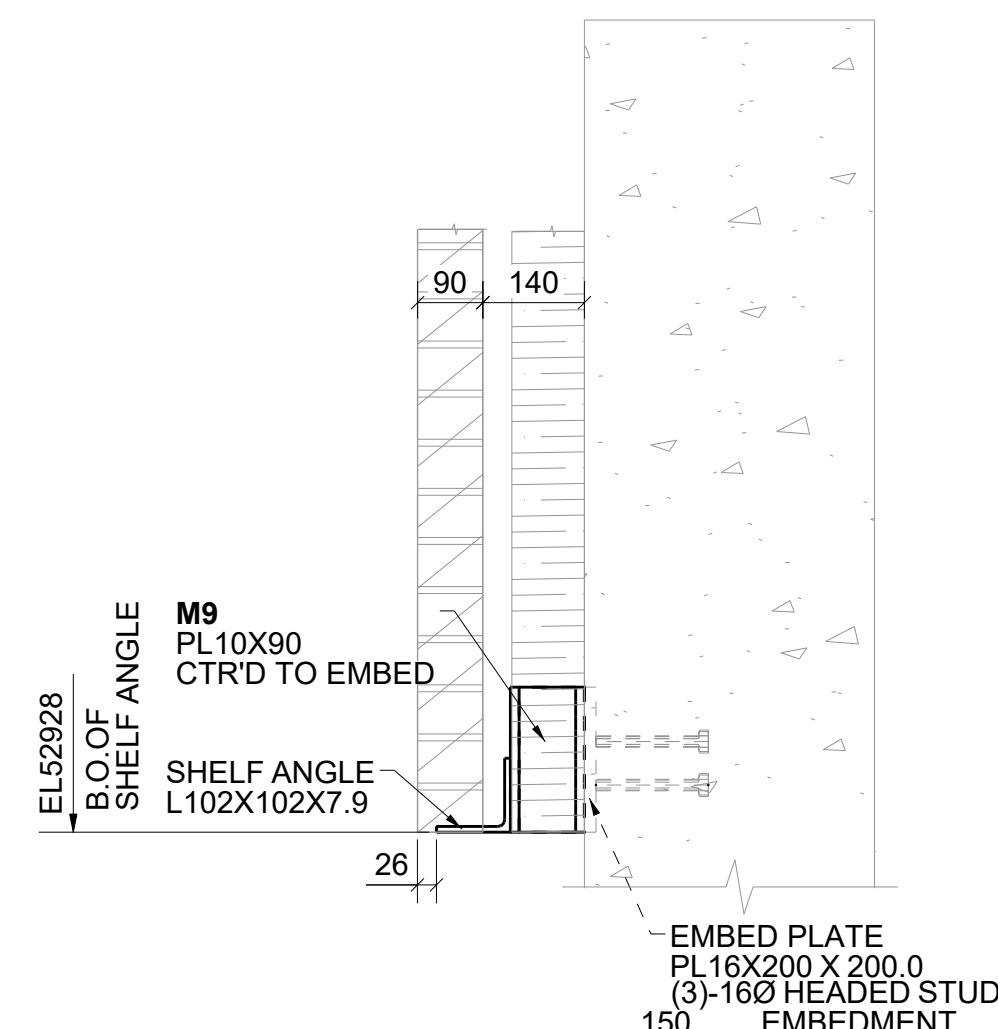


SECTION 1A - 1A
 (REF.DWG:S107)
 E21

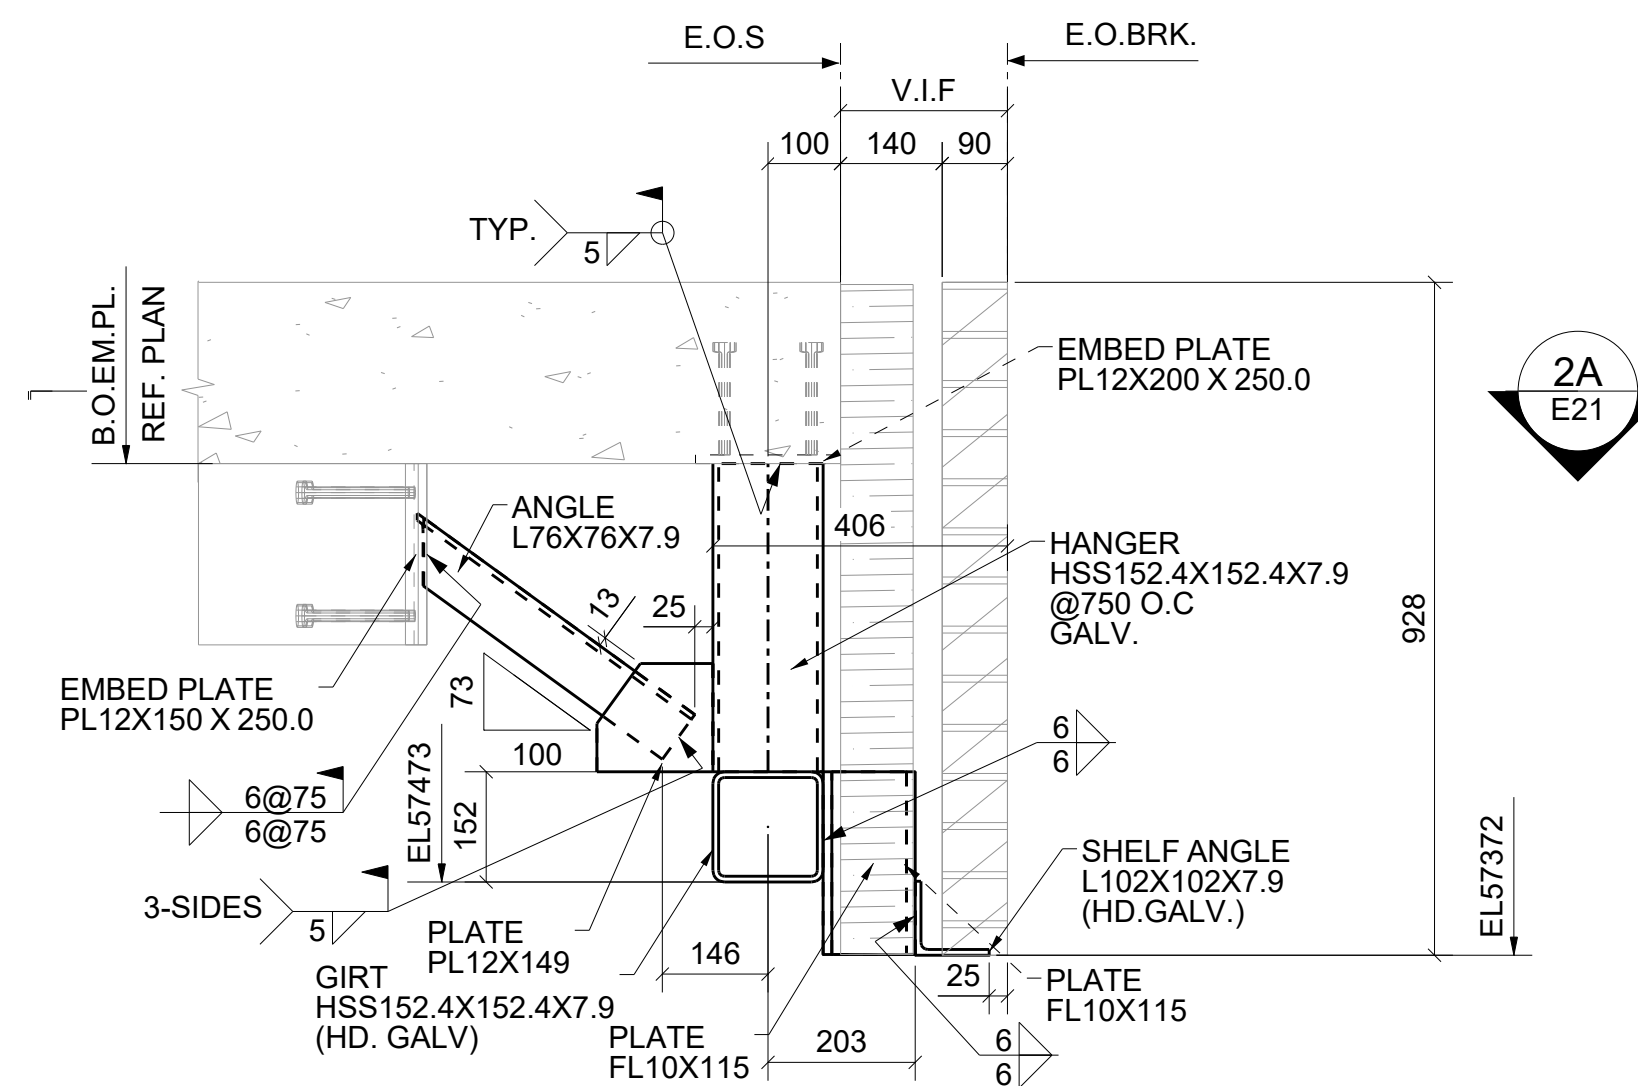


SECTION J - J
 E12

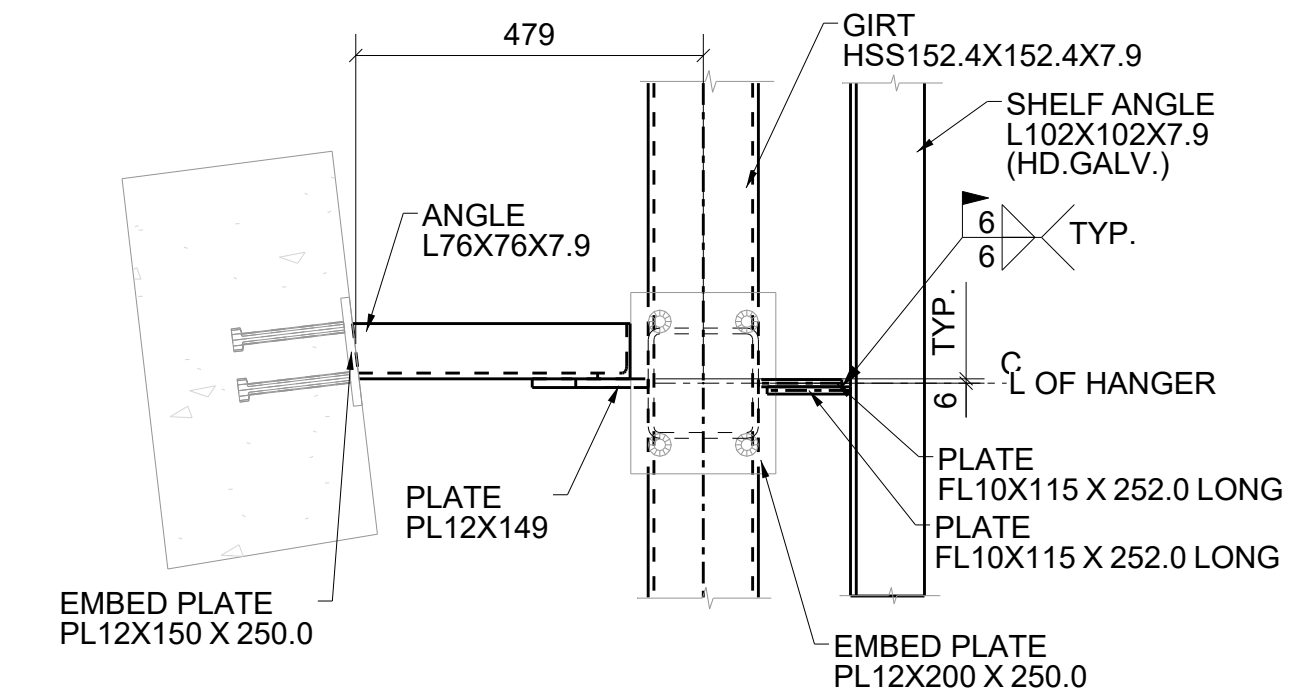

SECTION 2A - 2A
 E21

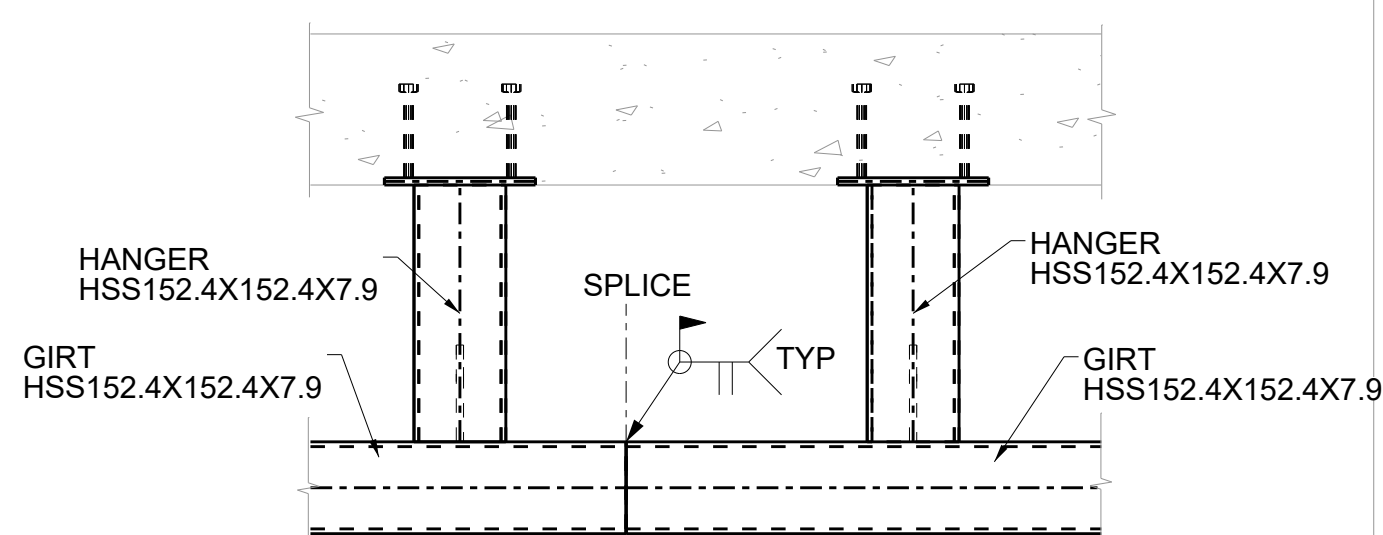

TYP. GIRTS SPLICE CONNECTION DETAIL

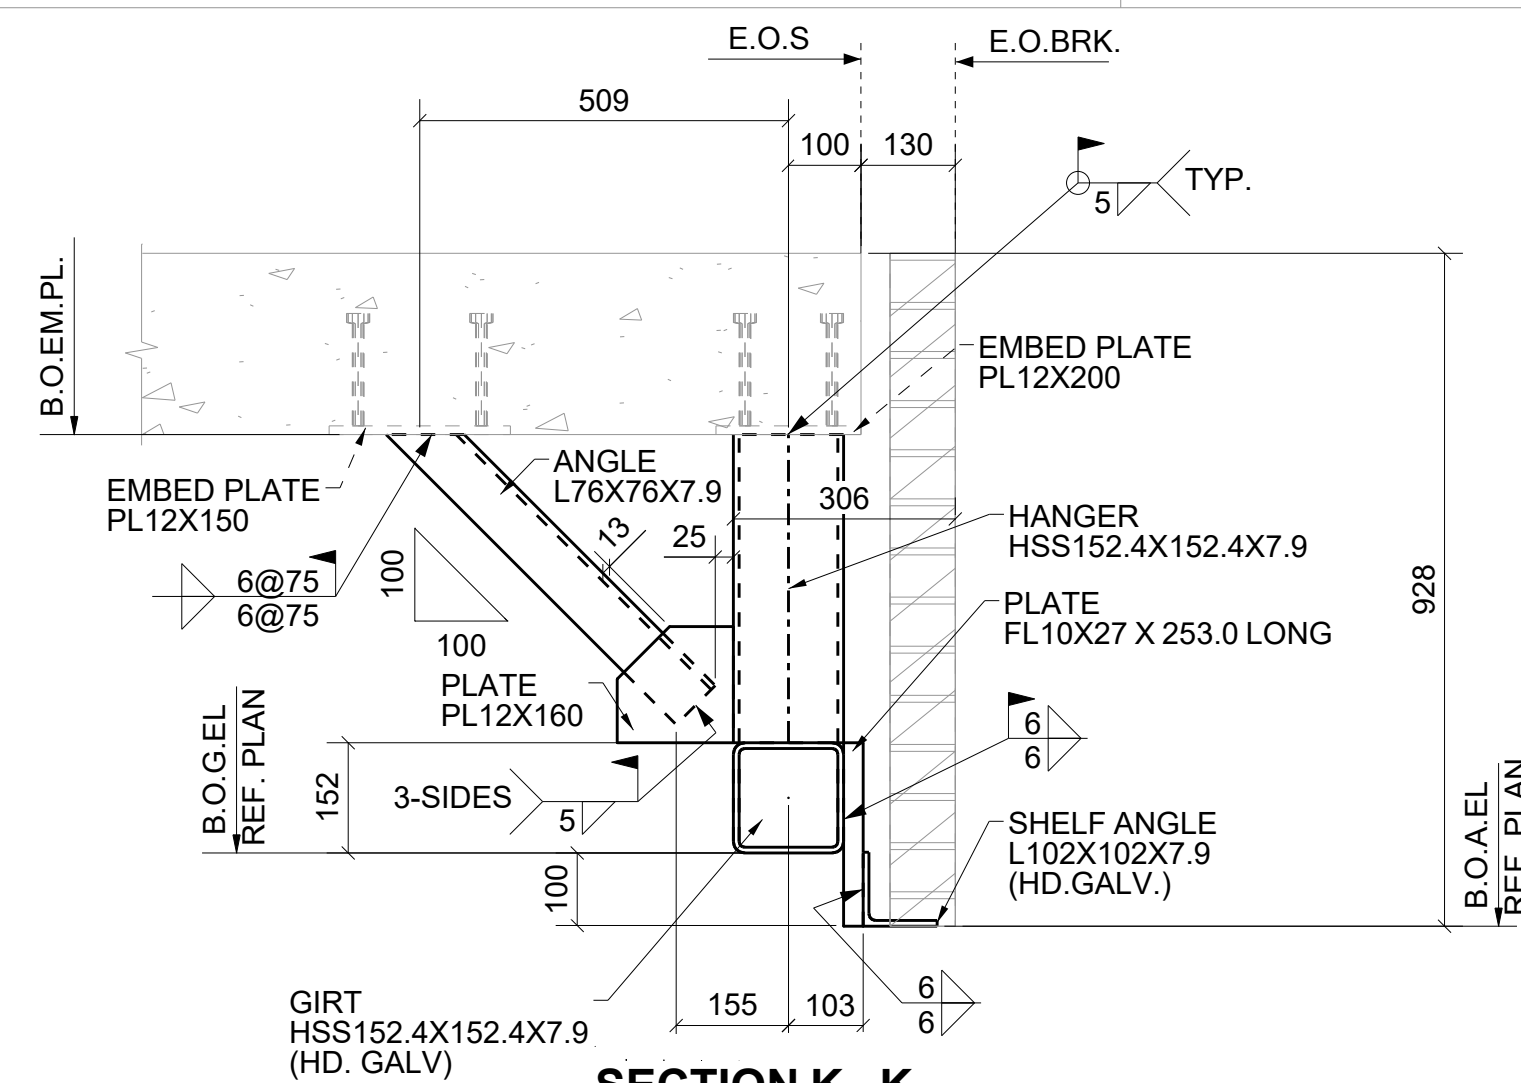

SECTION K - K
 (REF:1/S820)
 E12

LEGEND:-
 EL. - ELEVATION.
 E.O.S - EDGE OF SLAB.
 E.O.BRK. - EDGE OF BRICK VENEER.
 B.O.A - BOTTOM OF SHELF ANGLE
 B.O.G - BOTTOM OF GIRTS.


REV	
-----	--

Client:
 Engineer:


Project Address:
 Project Description:

Drawing Description:
 BRICK VENEER SUPPORT SECTIONS & DETAILS


Date:	Scale:	Drawn By:	Checked By:
(month / day / year)			
Project Number:	Drawing Number:	E21	

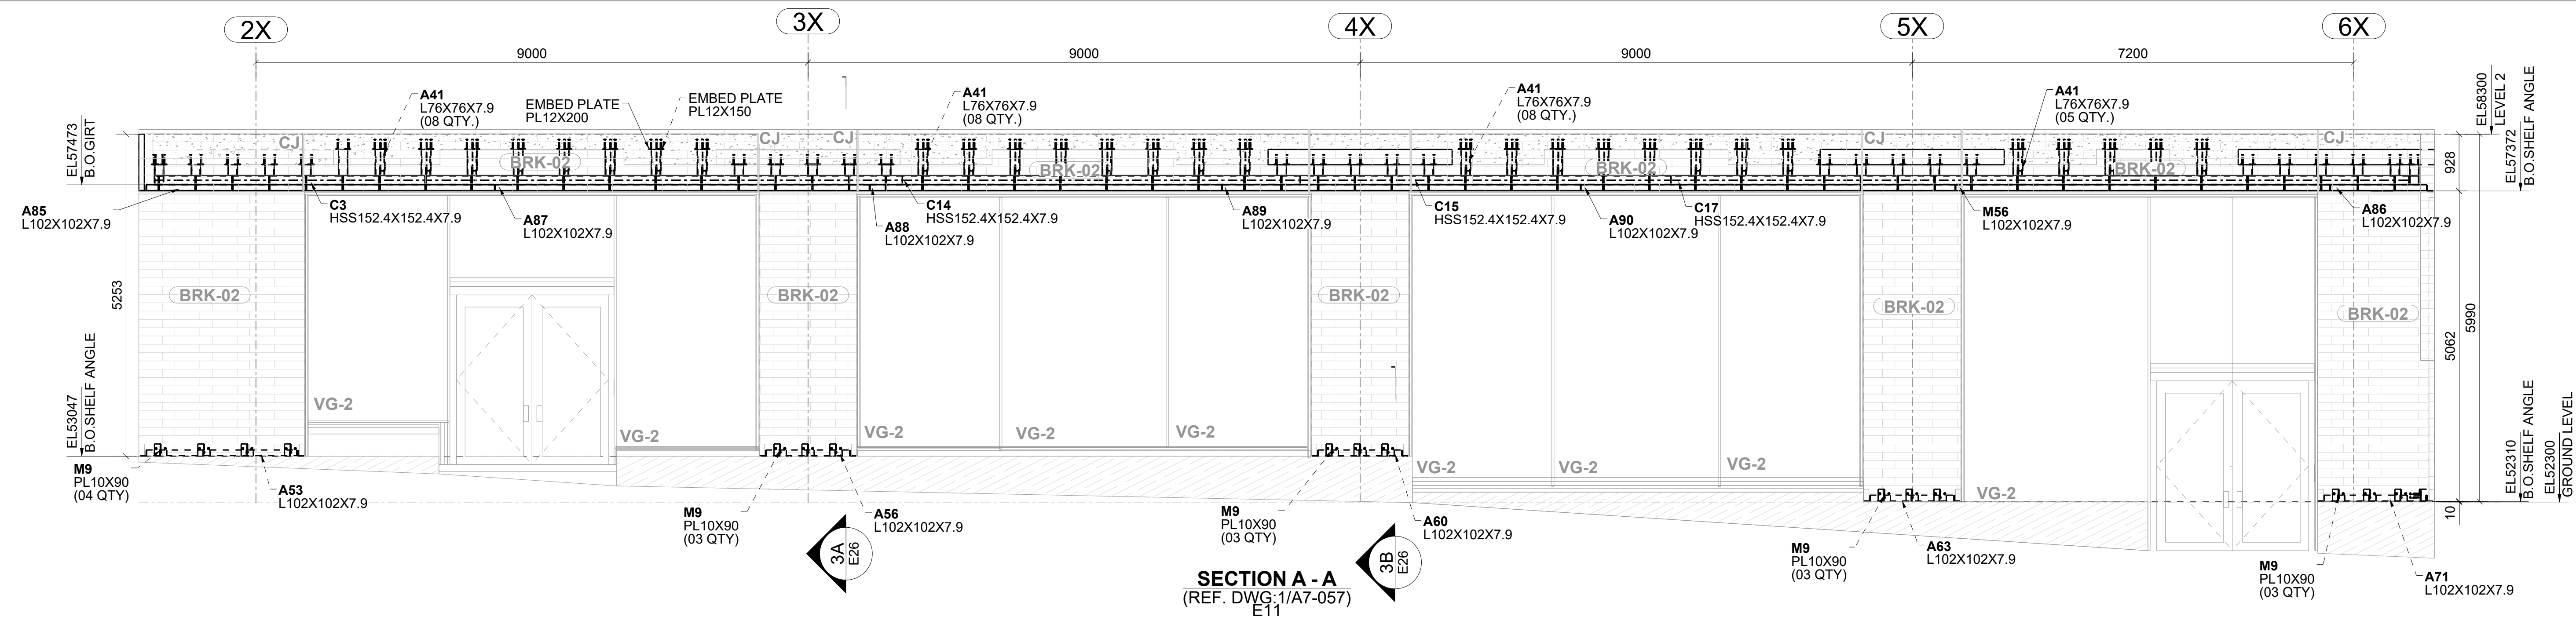


SECTION A - A
(REF. DWG: 1/A7-057)
E11

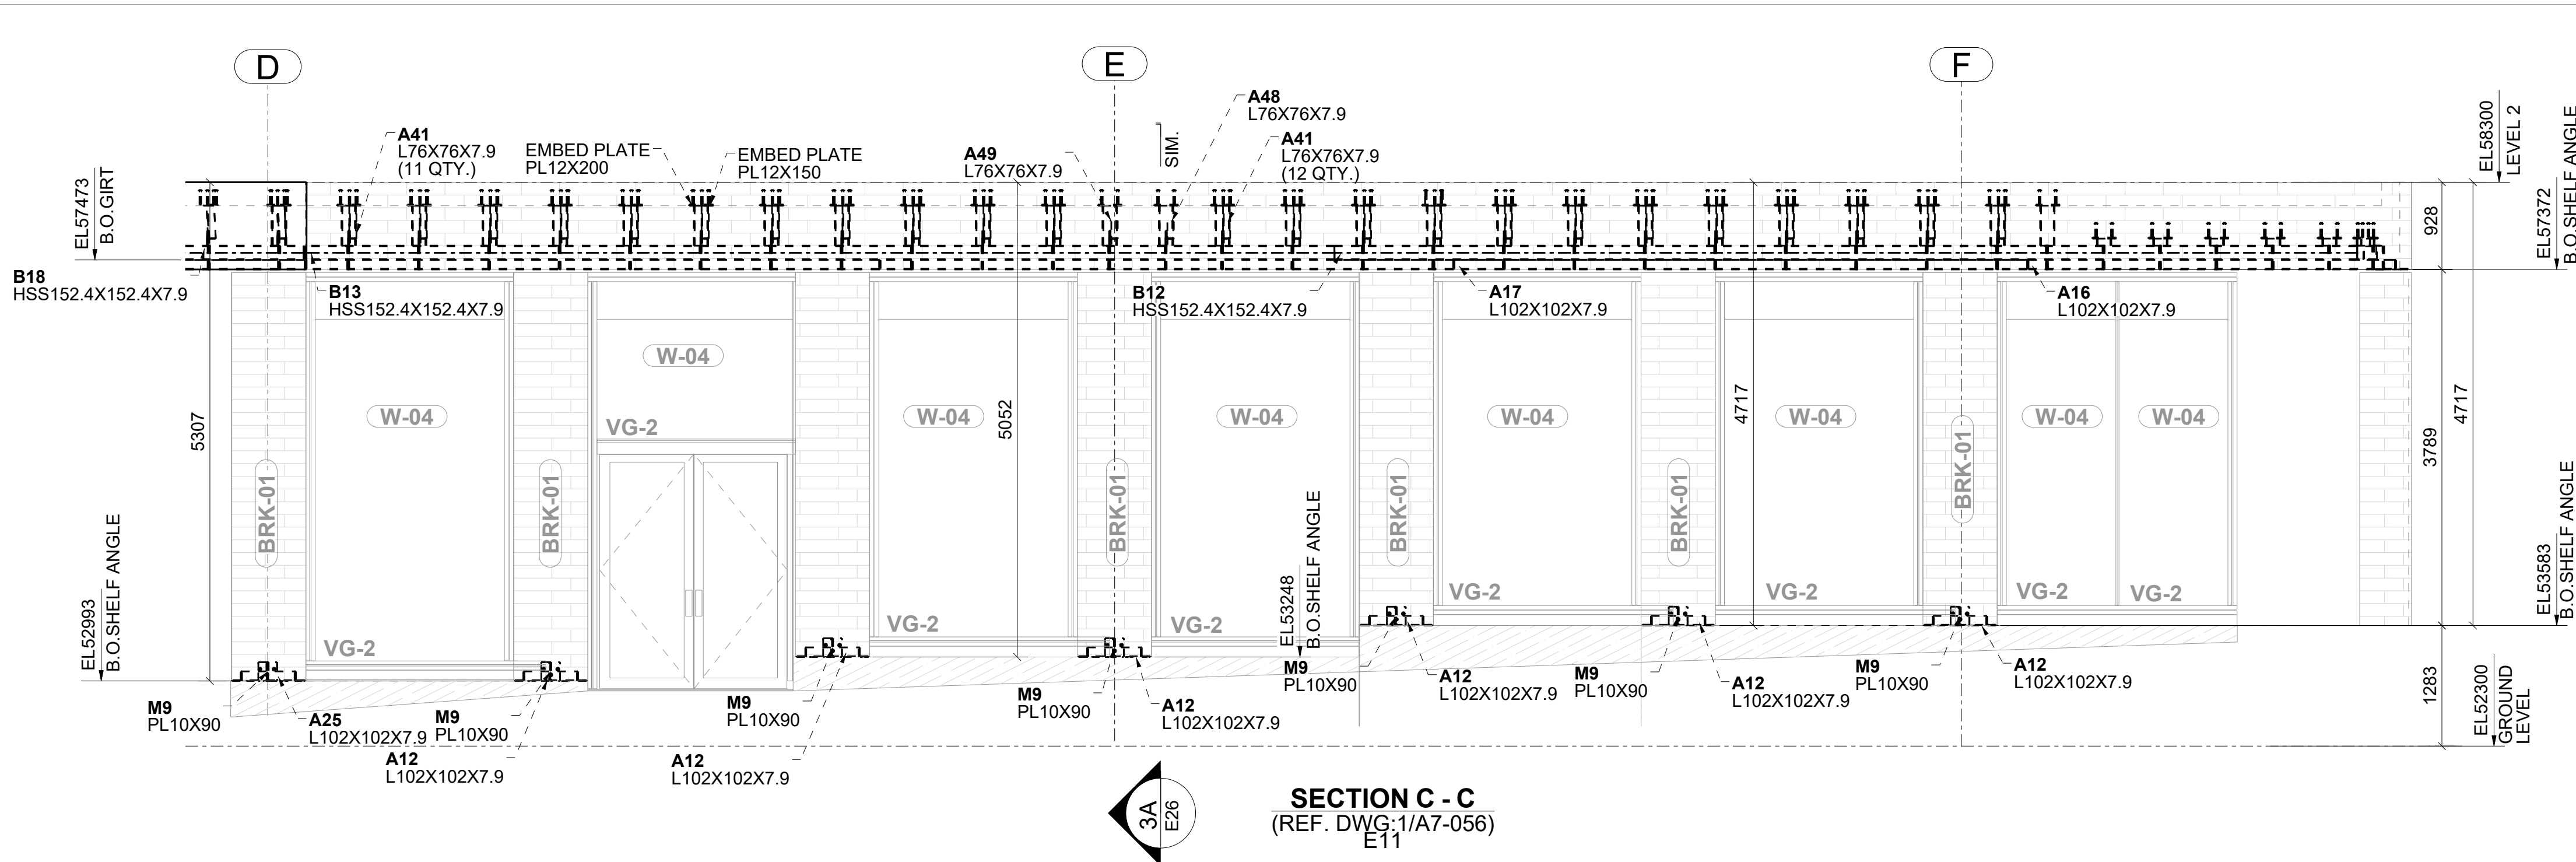


SECTION C - C
(REF. DWG: 1/A7-056)
E11

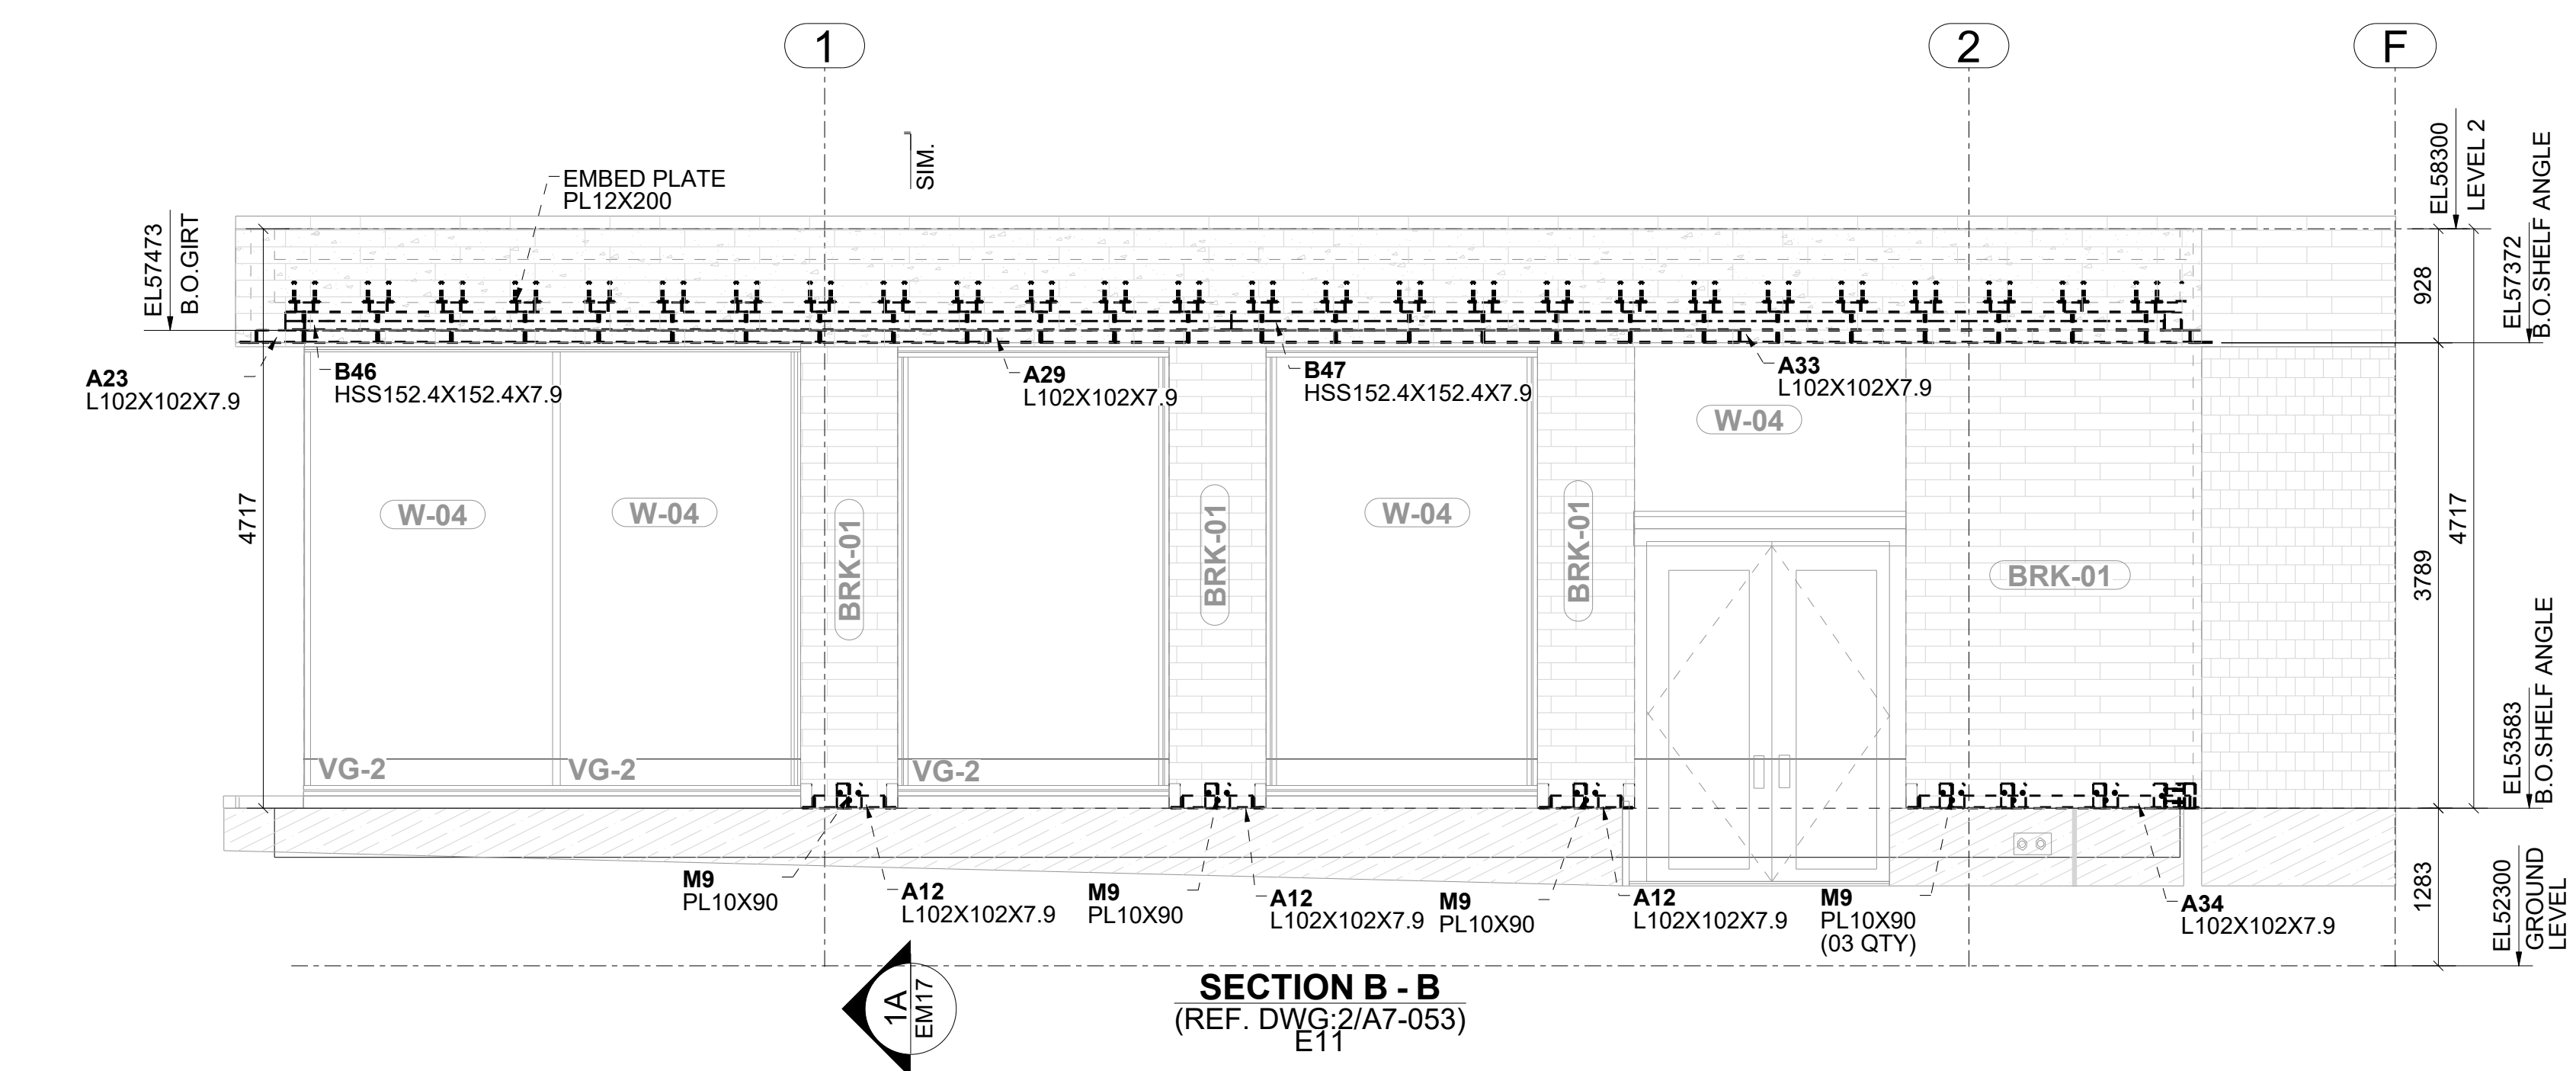

SECTION B - B
(REF. DWG: 2/A7-053)
E11

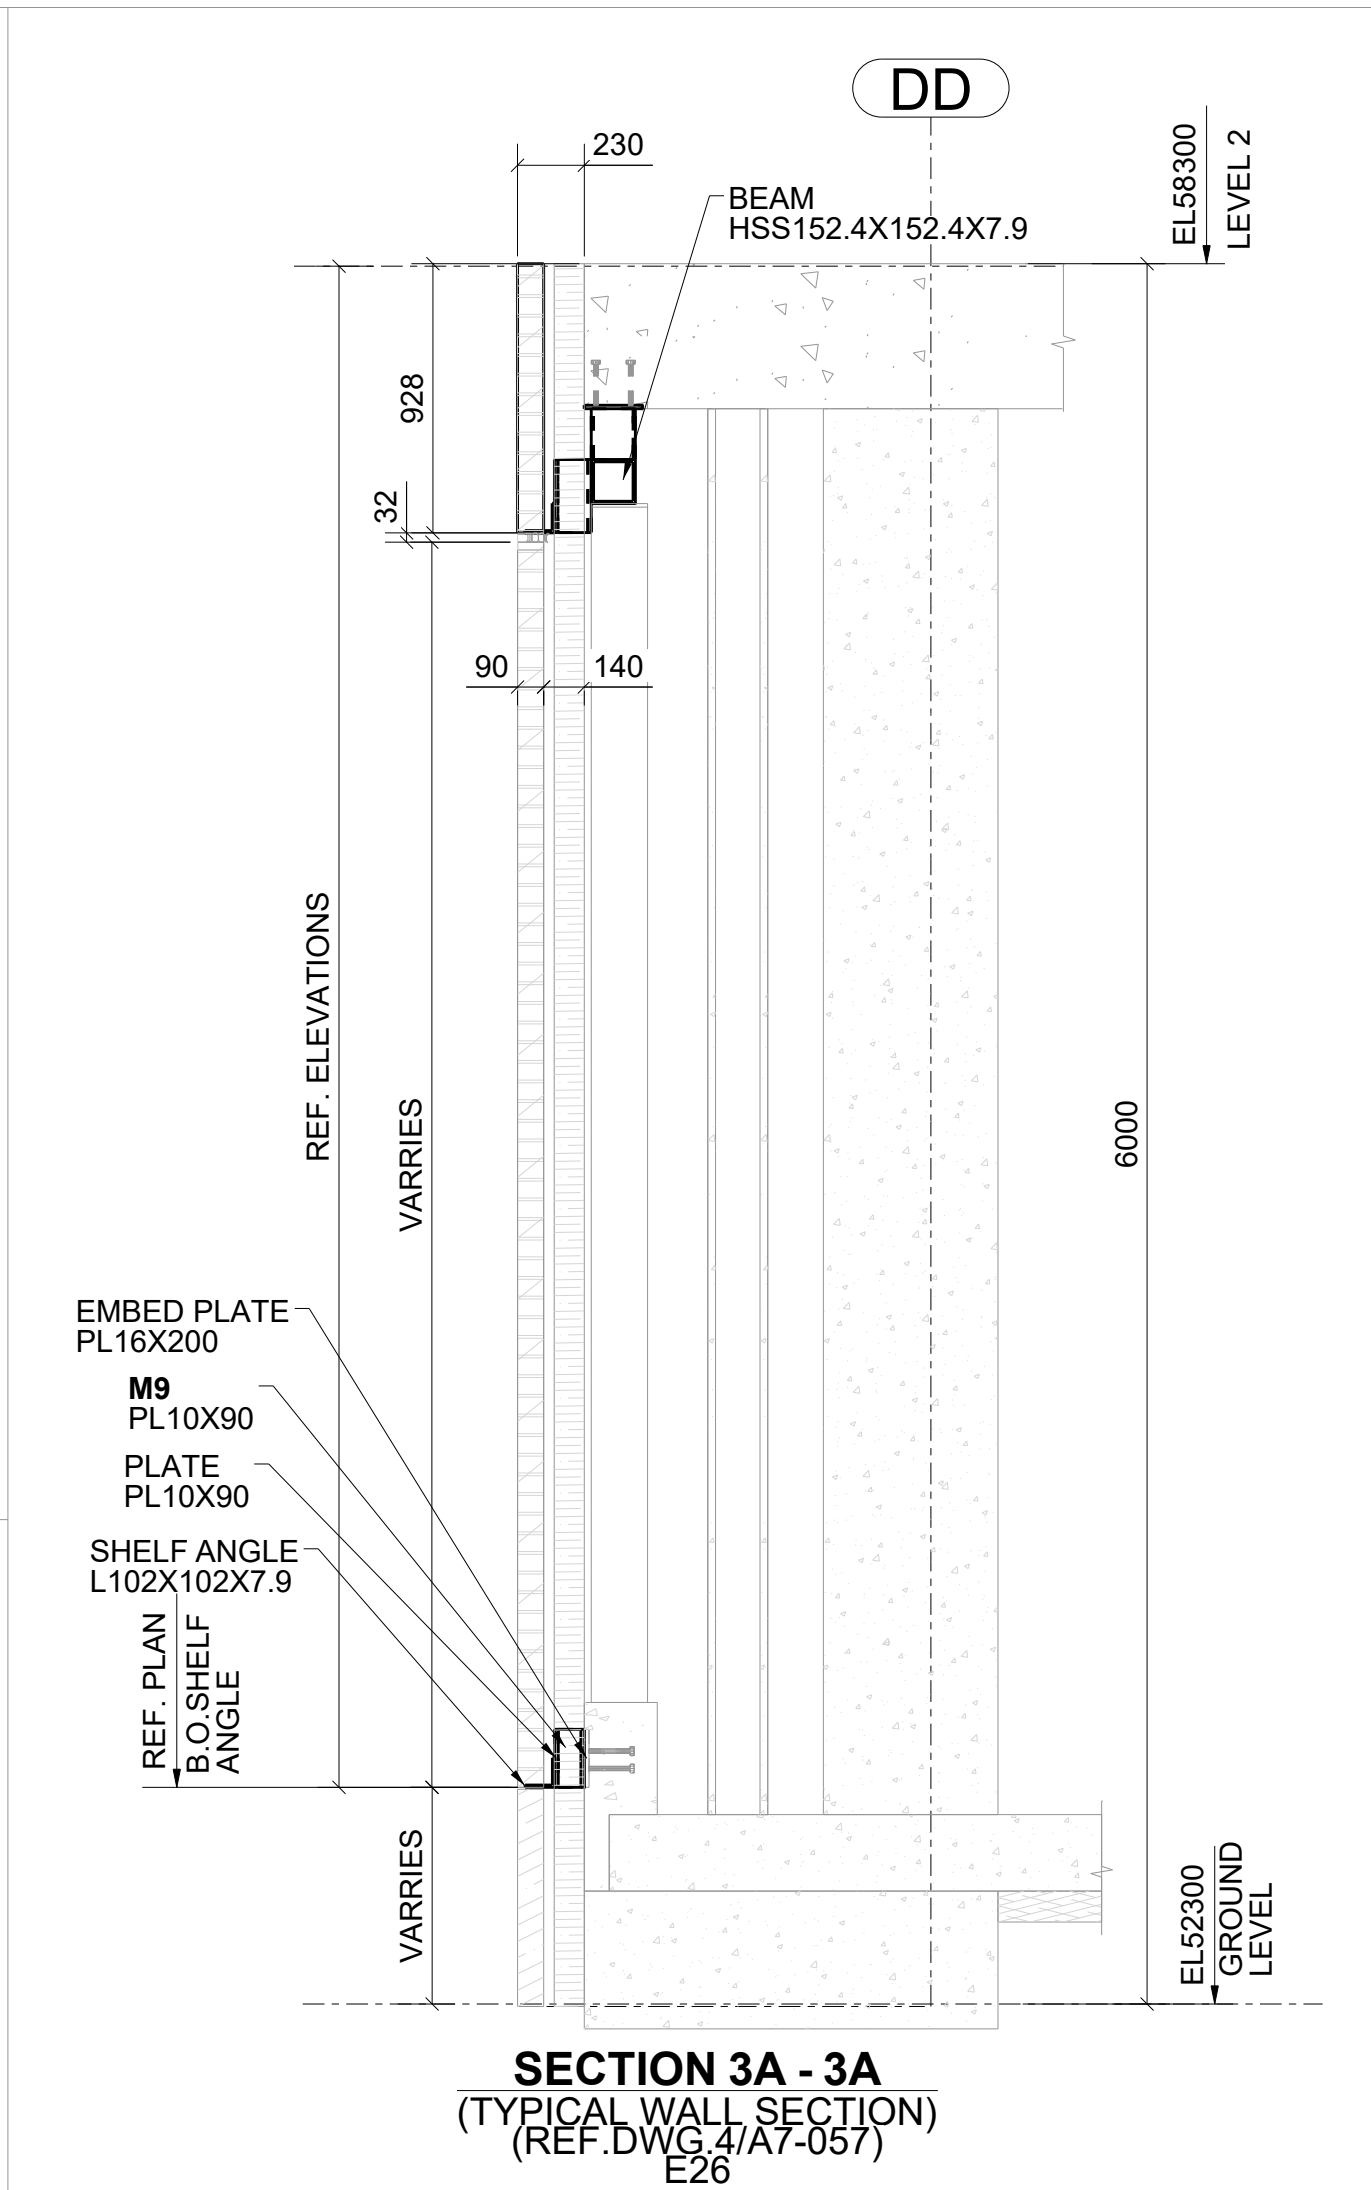

SECTION 3A - 3A
(TYPICAL WALL SECTION)
E26

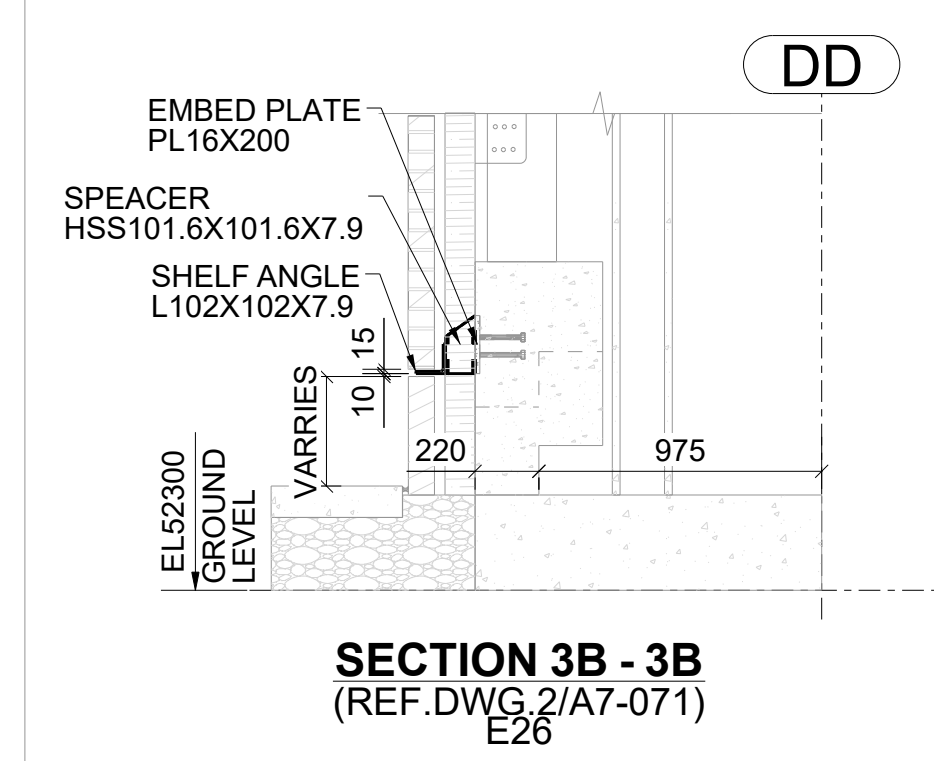

SECTION 3B - 3B
(REF. DWG: 2/A7-071)
E26

NOTES:-
BOTTOM OF SHELF ELEVATIONS ARE TO BE VERIFY IN FIELD.

REV	DESCRIPTION	DATE

Client: _____
Engineer: _____

Project Address: _____			
Project Description: _____			
Date: _____	Scale: _____	Drawn By: _____	Checked By: _____
Project Number: _____	Drawing Number: _____	E26	